


DATE	
BY	
FINAL SURVEY	SURVEYED
NOTE BOOK	PLOTTED
NO.	TEMPLATE
	AREAS
	CHECKED

DATE	
BY	
ORIGINAL SURVEY	SURVEYED
NOTE BOOK	PLOTTED
NO.	TEMPLATE
	AREAS
	CHECKED

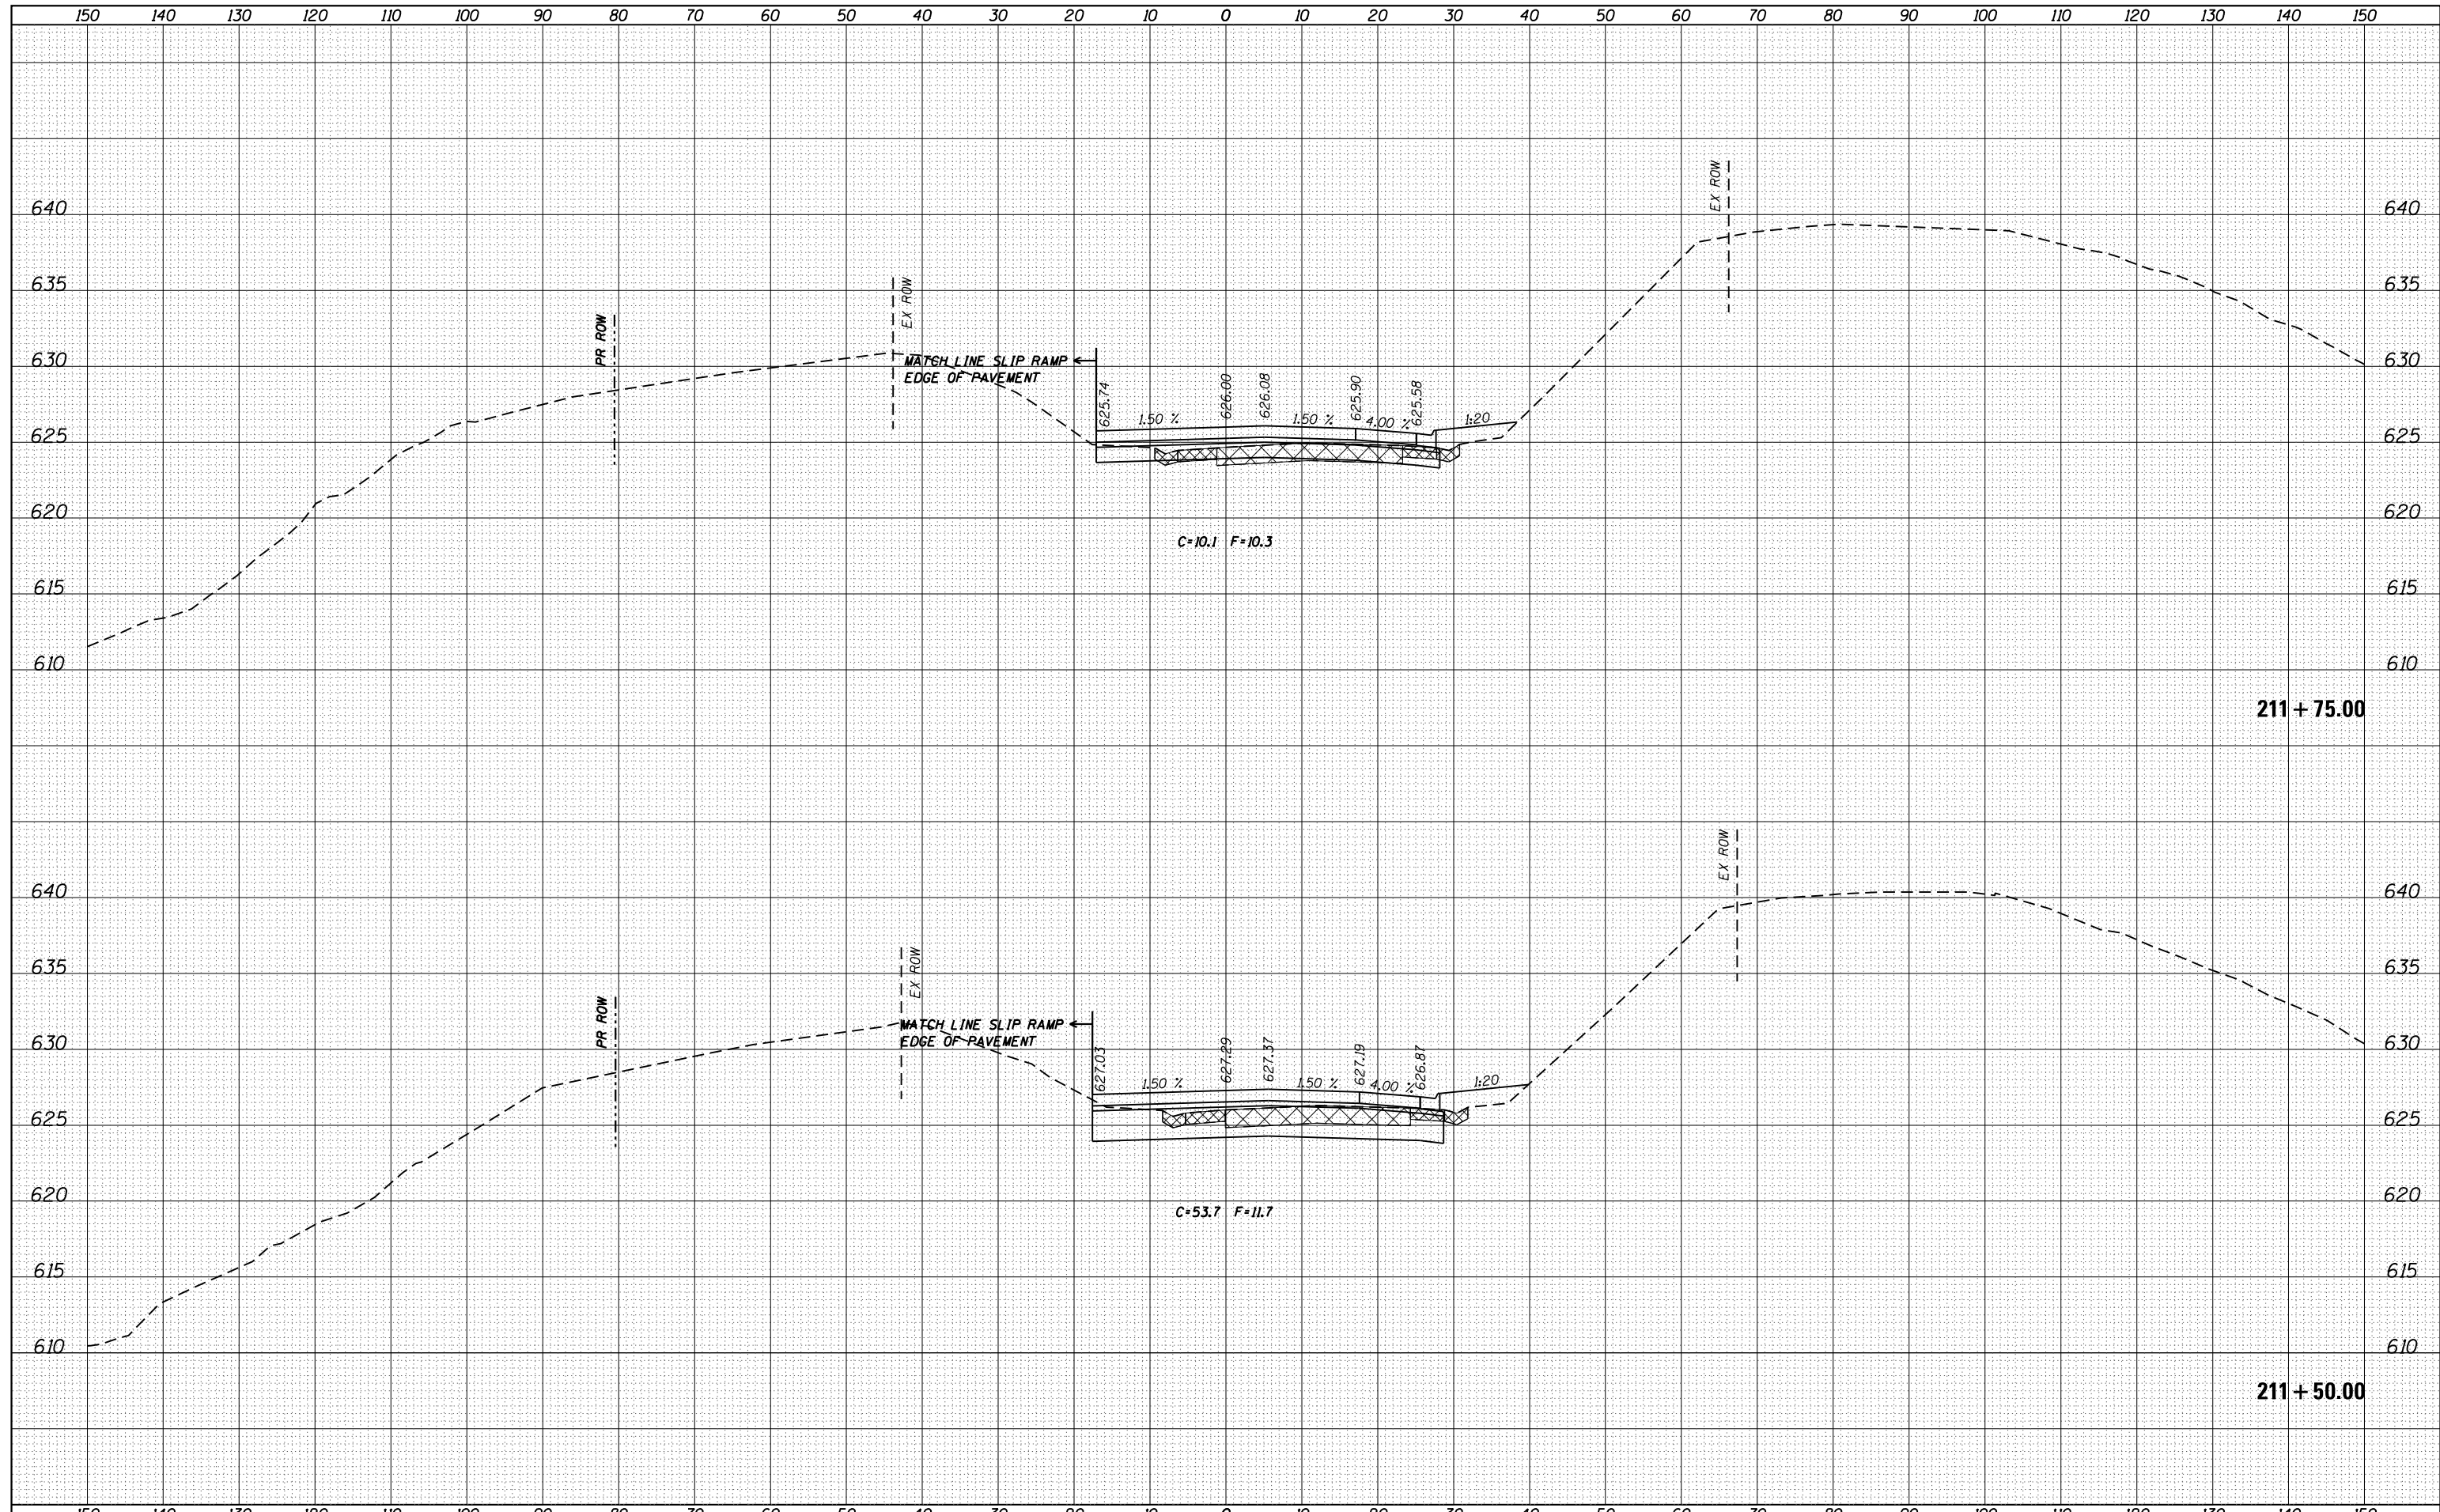

FILE NAME =	USER NAME = cushmenbw	DESIGNED -	REVISIED -	STATE OF ILLINOIS DEPARTMENT OF TRANSPORTATION	US 6 CROSS SECTIONS		F.A.U. RTE.	SECTION	COUNTY	TOTAL SHEETS	SHEET NO.	
es:\pw_work\pwidot\cushmenbw\d0333009\p201709-sh1-xssh.tml.dgn	DRAWN -	REVISIED -	*				2R-1	HENRY	235	153		
Default	PLOT SCALE = 20.0000' / in.	CHECKED -	REVISIED -		SCALE:		SHEET	OF	SHEETS	STA. 211+50.00	TO STA. 211+75.00	ILLINOIS FED. AID PROJECT
	PLOT DATE = Thu Jul 31 14:13:16 2014	DATE -	REVISIED -								CONTRACT NO. 64J43	* 5789 & 5861