


DATE	
BY	
FINAL SURVEY	SURVEYED
NOTE BOOK	PLOTTED
NO.	TEMPLATE
	AREAS
	CHECKED

DATE	
BY	
ORIGINAL SURVEY	SURVEYED
NOTE BOOK	PLOTTED
NO.	TEMPLATE
	AREAS
	CHECKED

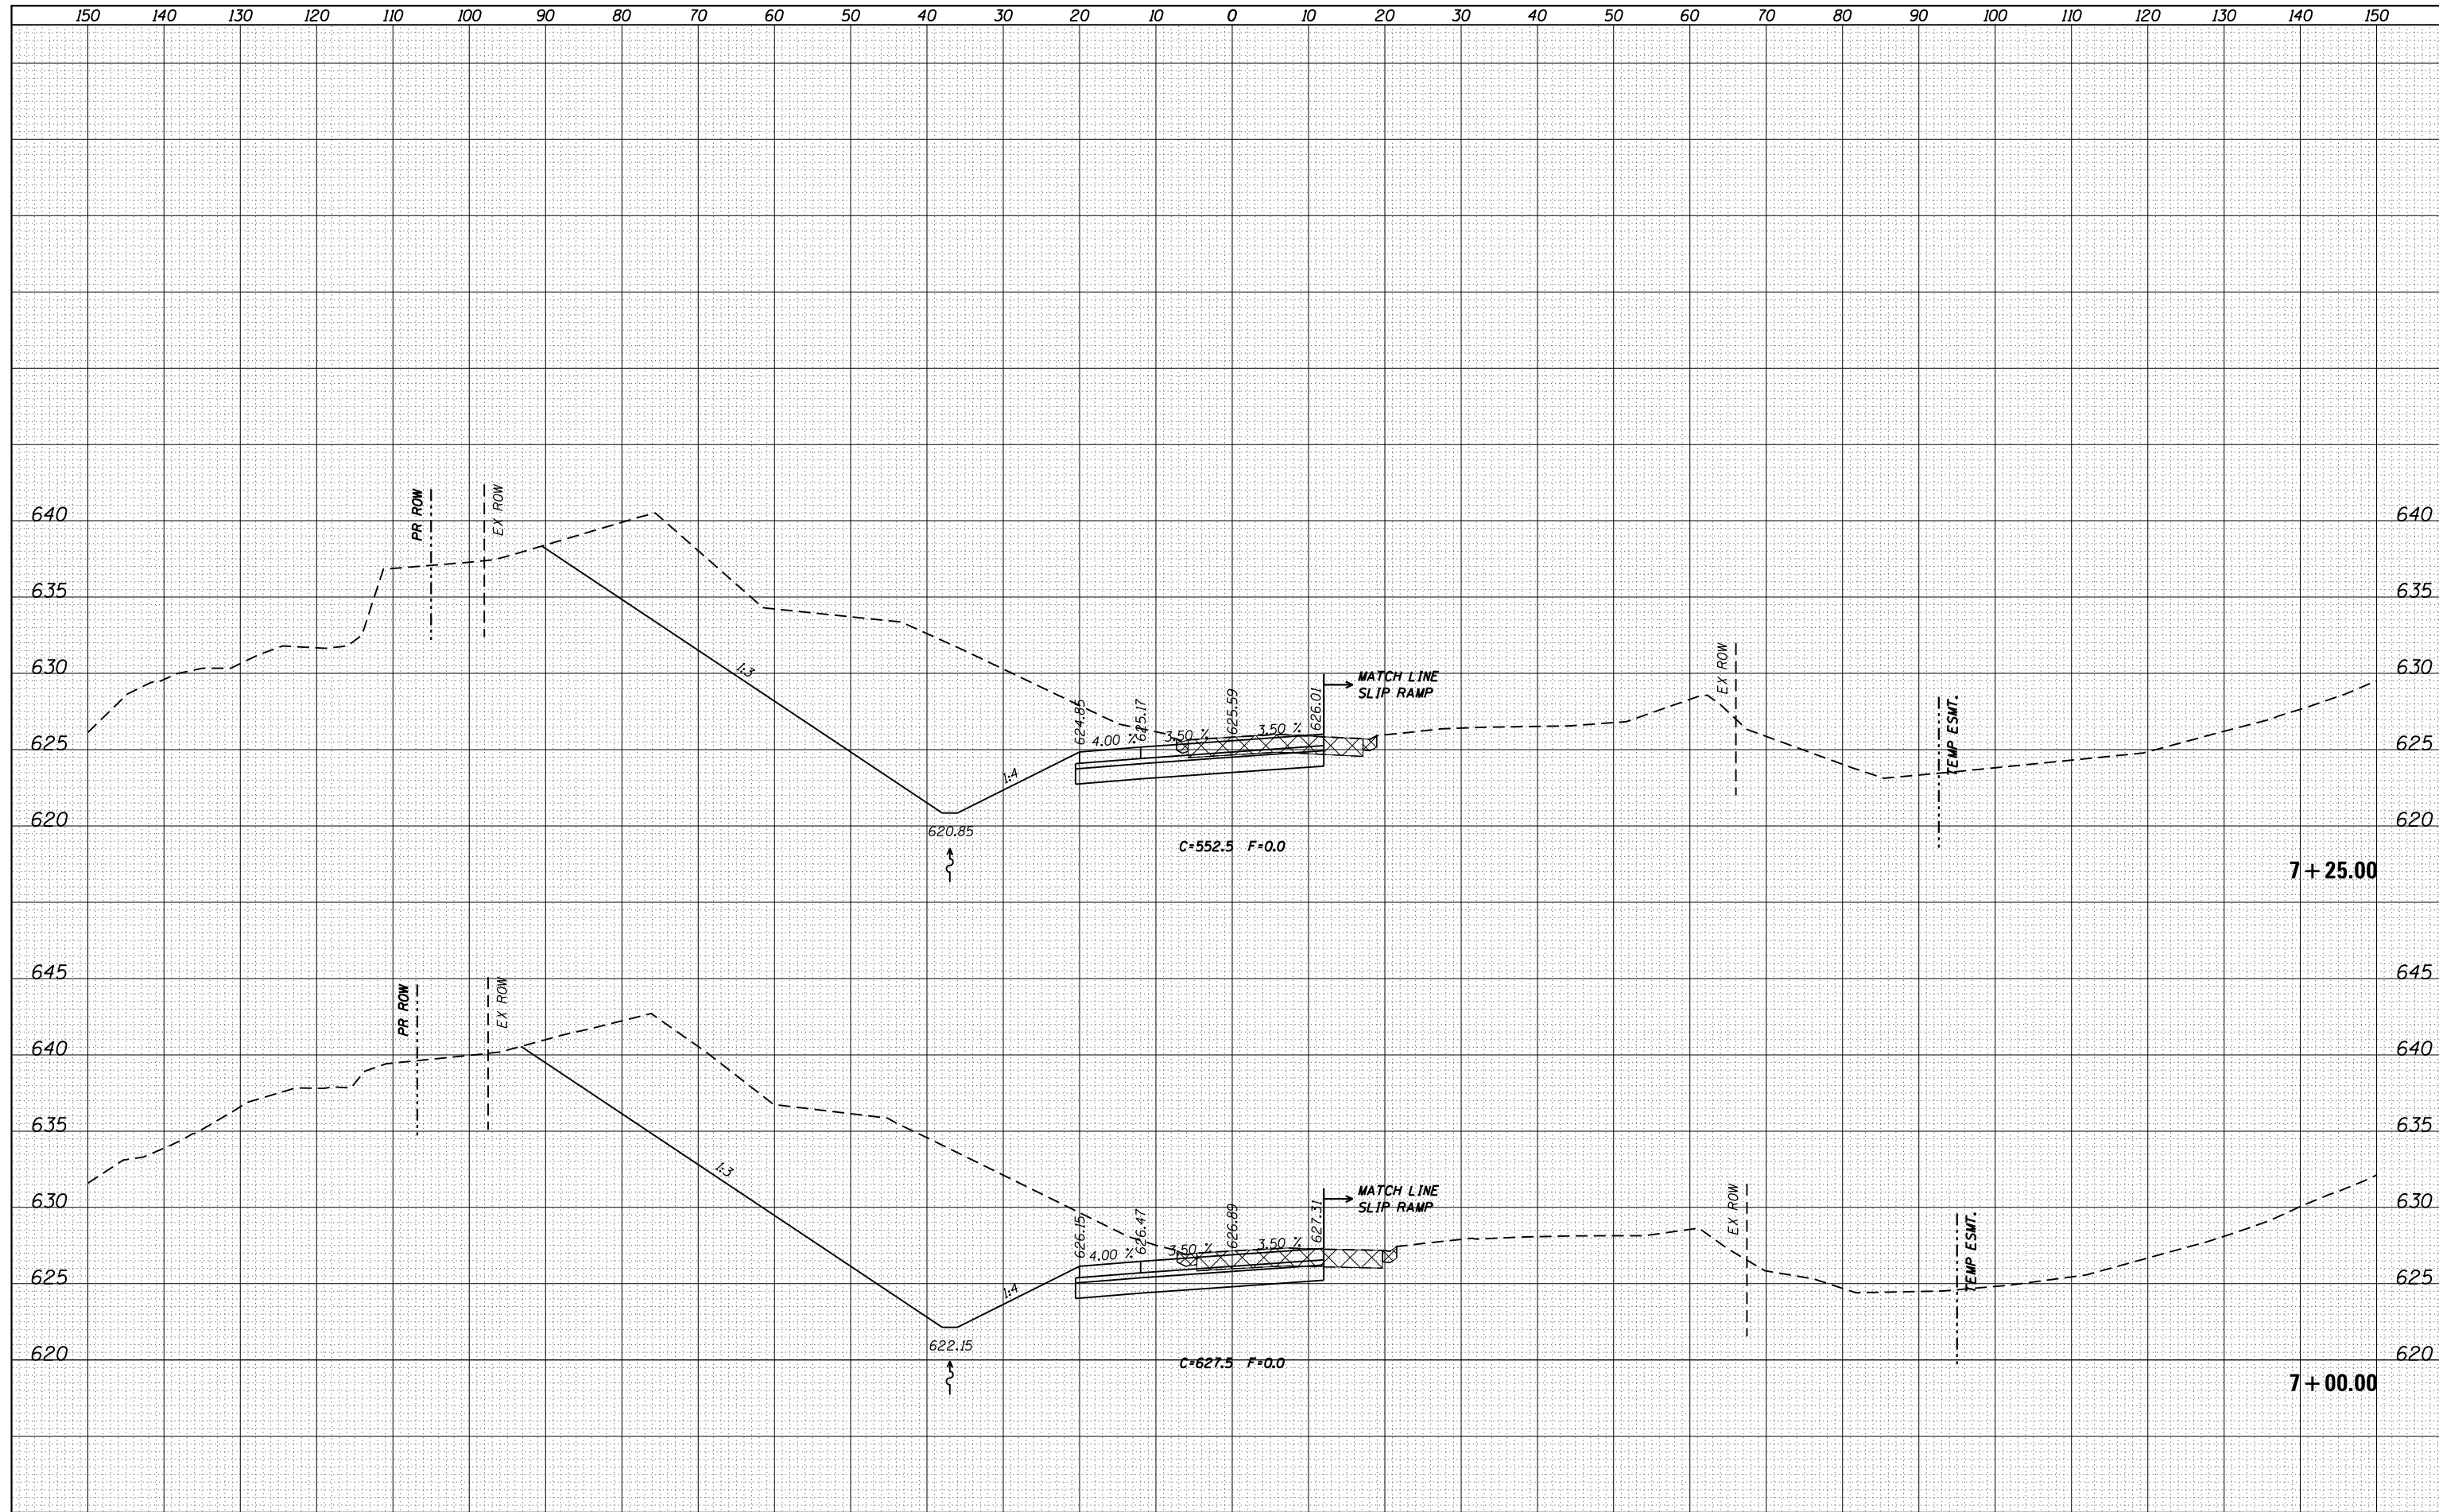

FILE NAME =	USER NAME = cushmenbw
es:\pw_work\pwidot\cushmenbw\d0333009\p201709-shr-ssht.tml.dgn	DESIGNED -
Default	DRAWN -
	CHECKED -
	DATE -
	REVIS

DESIGNED -	REVIS
DRAWN -	REVIS
CHECKED -	REVIS
DATE -	REVIS

**STATE OF ILLINOIS
DEPARTMENT OF TRANSPORTATION**

**IL 84
CROSS SECTIONS**

SCALE: SHEET OF SHEETS STA. 7+00.00 TO STA. 7+25.00

F.A.U. RTE.	SECTION	COUNTY	TOTAL SHEETS	SHEET NO.
*	2R-1	HENRY	235	176
			CONTRACT NO. 64J43	

* 5789 & 5861