


FINAL SURVEY NO.	SURVEYED	DATE
NOTE BOOK NO.	PLOTTED	
	TEMPLATE	
	AREAS CHECKED	

ORIGINAL SURVEY NO.	SURVEYED	DATE
NOTE BOOK NO.	PLOTTED	
	TEMPLATE	
	AREAS CHECKED	

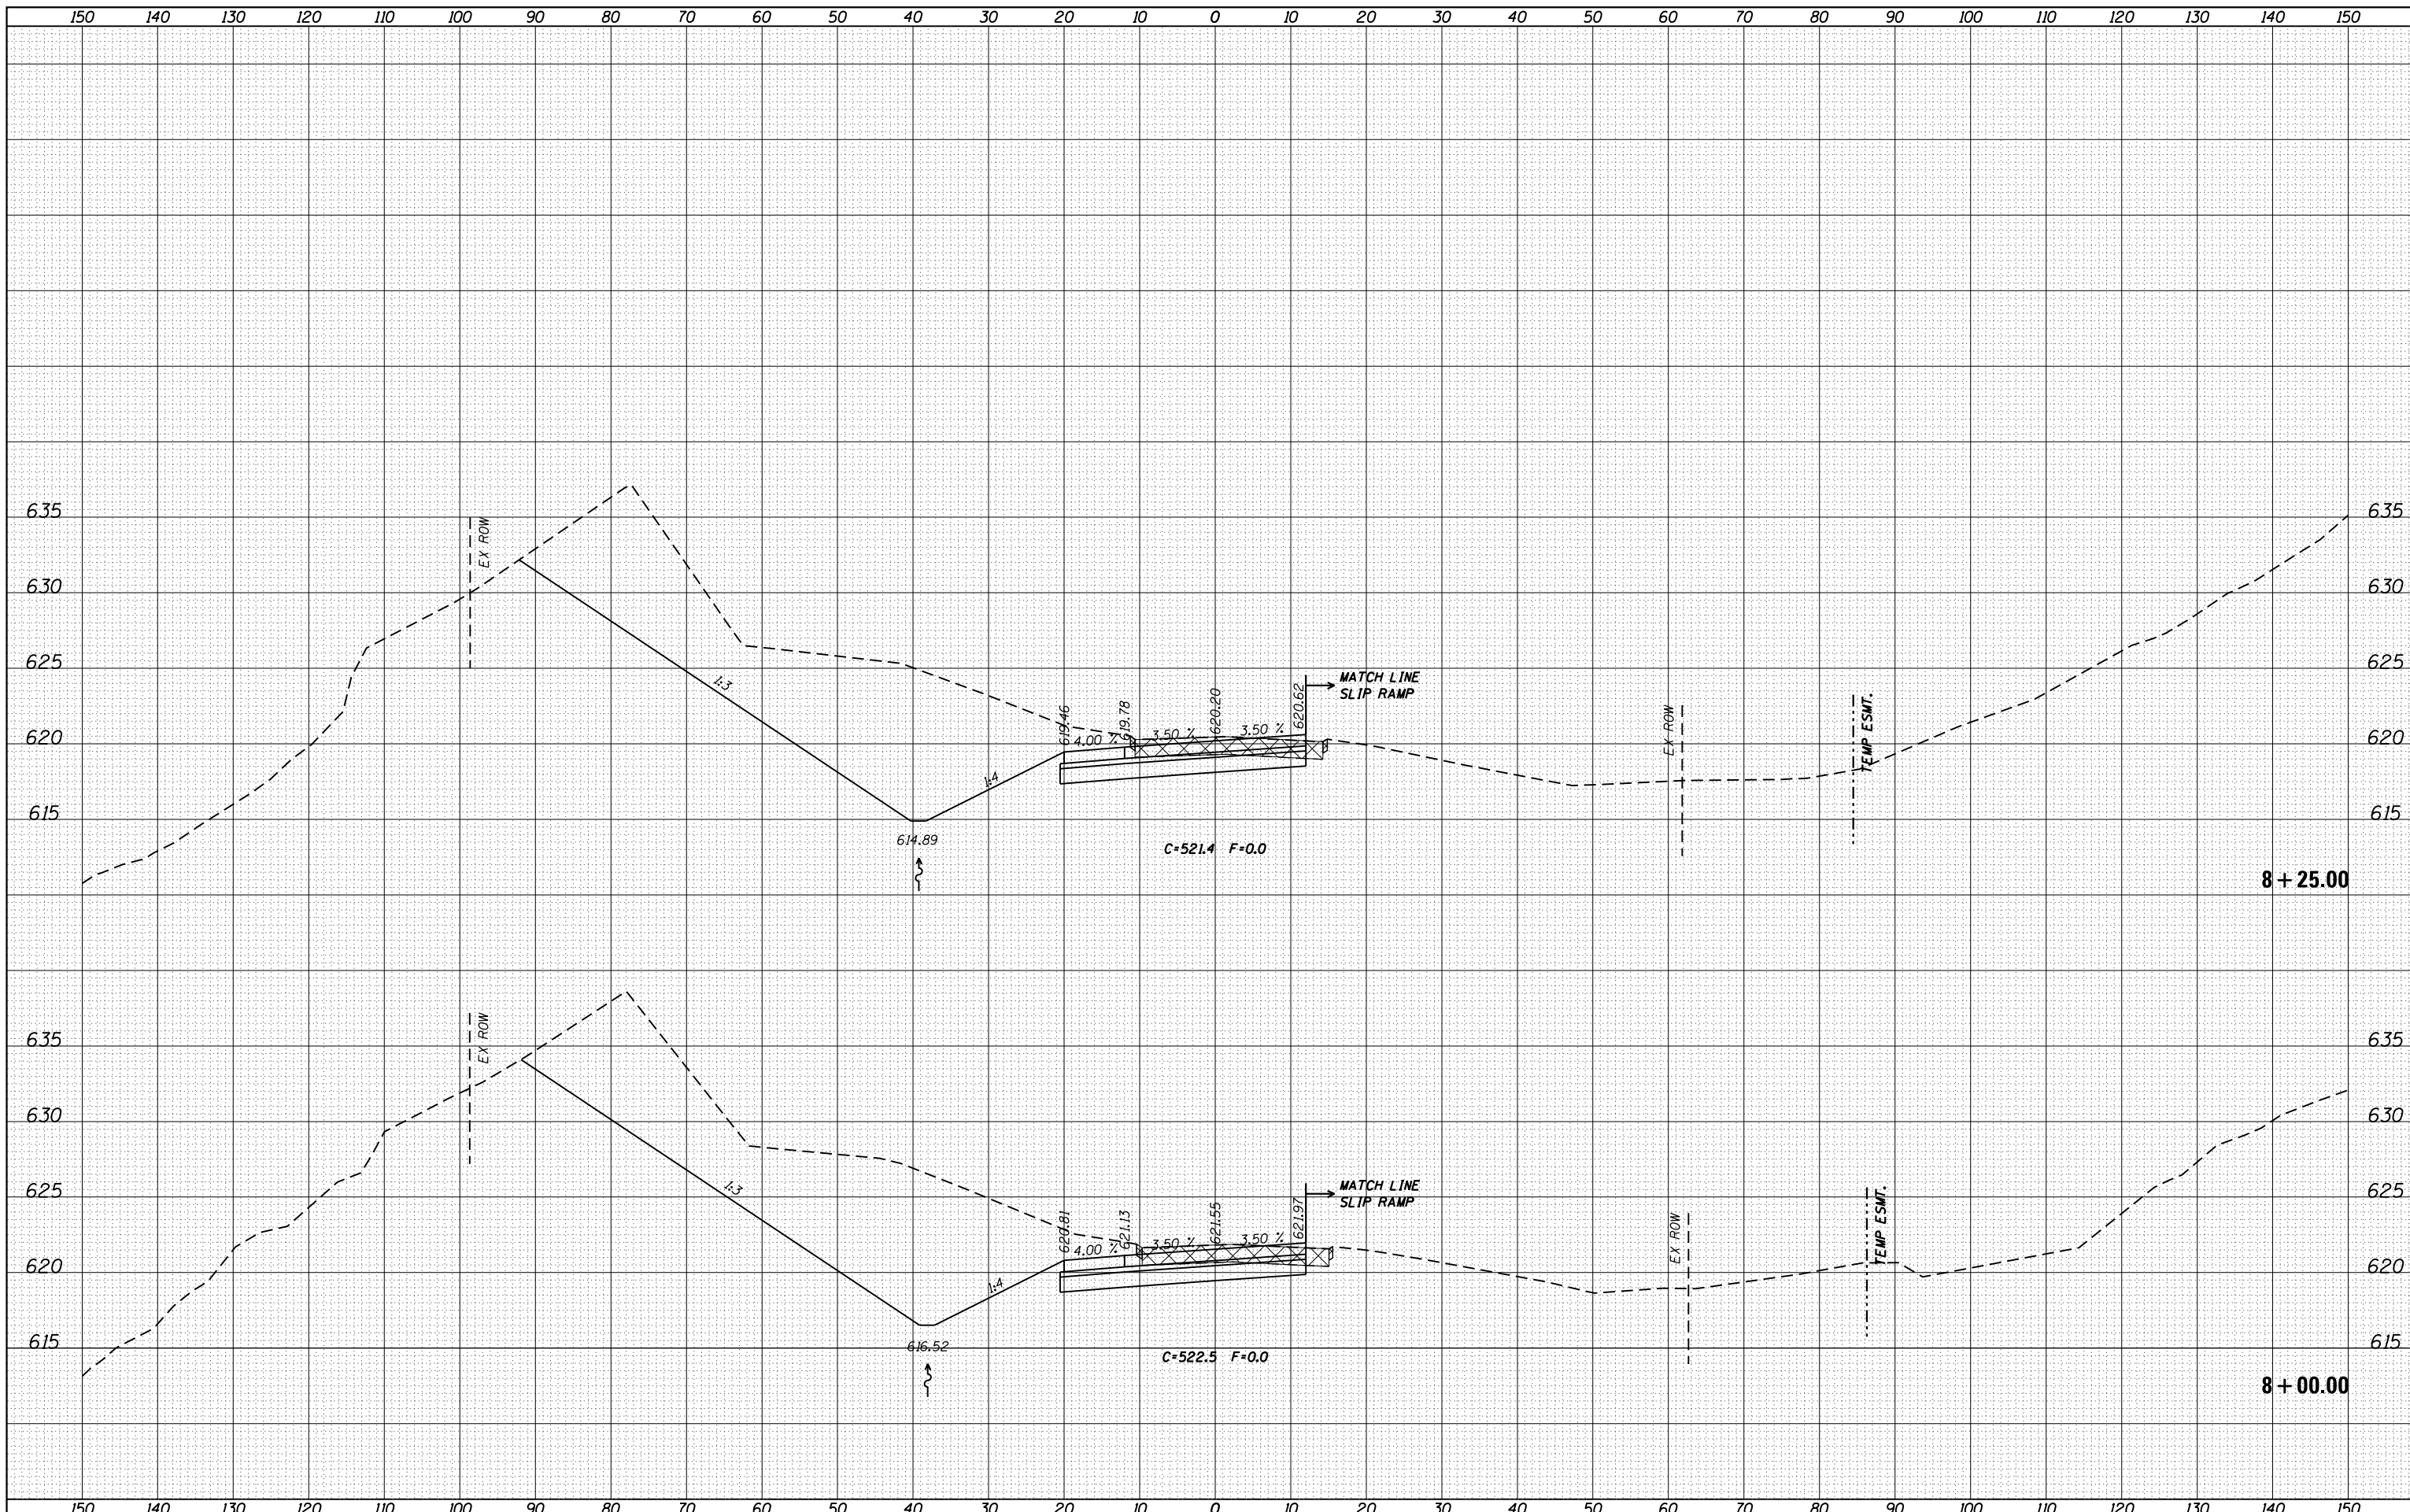

FILE NAME =
 c:\pw_work\pwin\dot\cushmanbw\d0333009\p201709-sh\txssh.tbl.dgn

USER NAME = cushmanbw
 PLOT SCALE = 20.0000' / in.
 PLOT DATE = Fri Aug 01 09:00:04 2014

DESIGNED -
 DRAWN -
 CHECKED -
 DATE -

REVISED -
 REVISED -
 REVISED -
 REVISED -

**STATE OF ILLINOIS
 DEPARTMENT OF TRANSPORTATION**

**IL 84
 CROSS SECTIONS**

SCALE: SHEET OF SHEETS STA. 8+00.00 TO STA. 8+25.00

F.A.U. RTE.	SECTION	COUNTY	TOTAL SHEETS	SHEET NO.
*	2R-1	HENRY	235	178
			CONTRACT NO. 64J43	

* 5789 & 5861

ILLINOIS FED. AID PROJECT