


DATE	
BY	
SURVEYED	
PLOTTED	
TEMPLATE	
AREAS	
CHECKED	
FINAL SURVEY	
NOTE BOOK	
NO.	

DATE	
BY	
SURVEYED	
PLOTTED	
TEMPLATE	
AREAS	
CHECKED	
ORIGINAL SURVEY	
NOTE BOOK	
NO.	

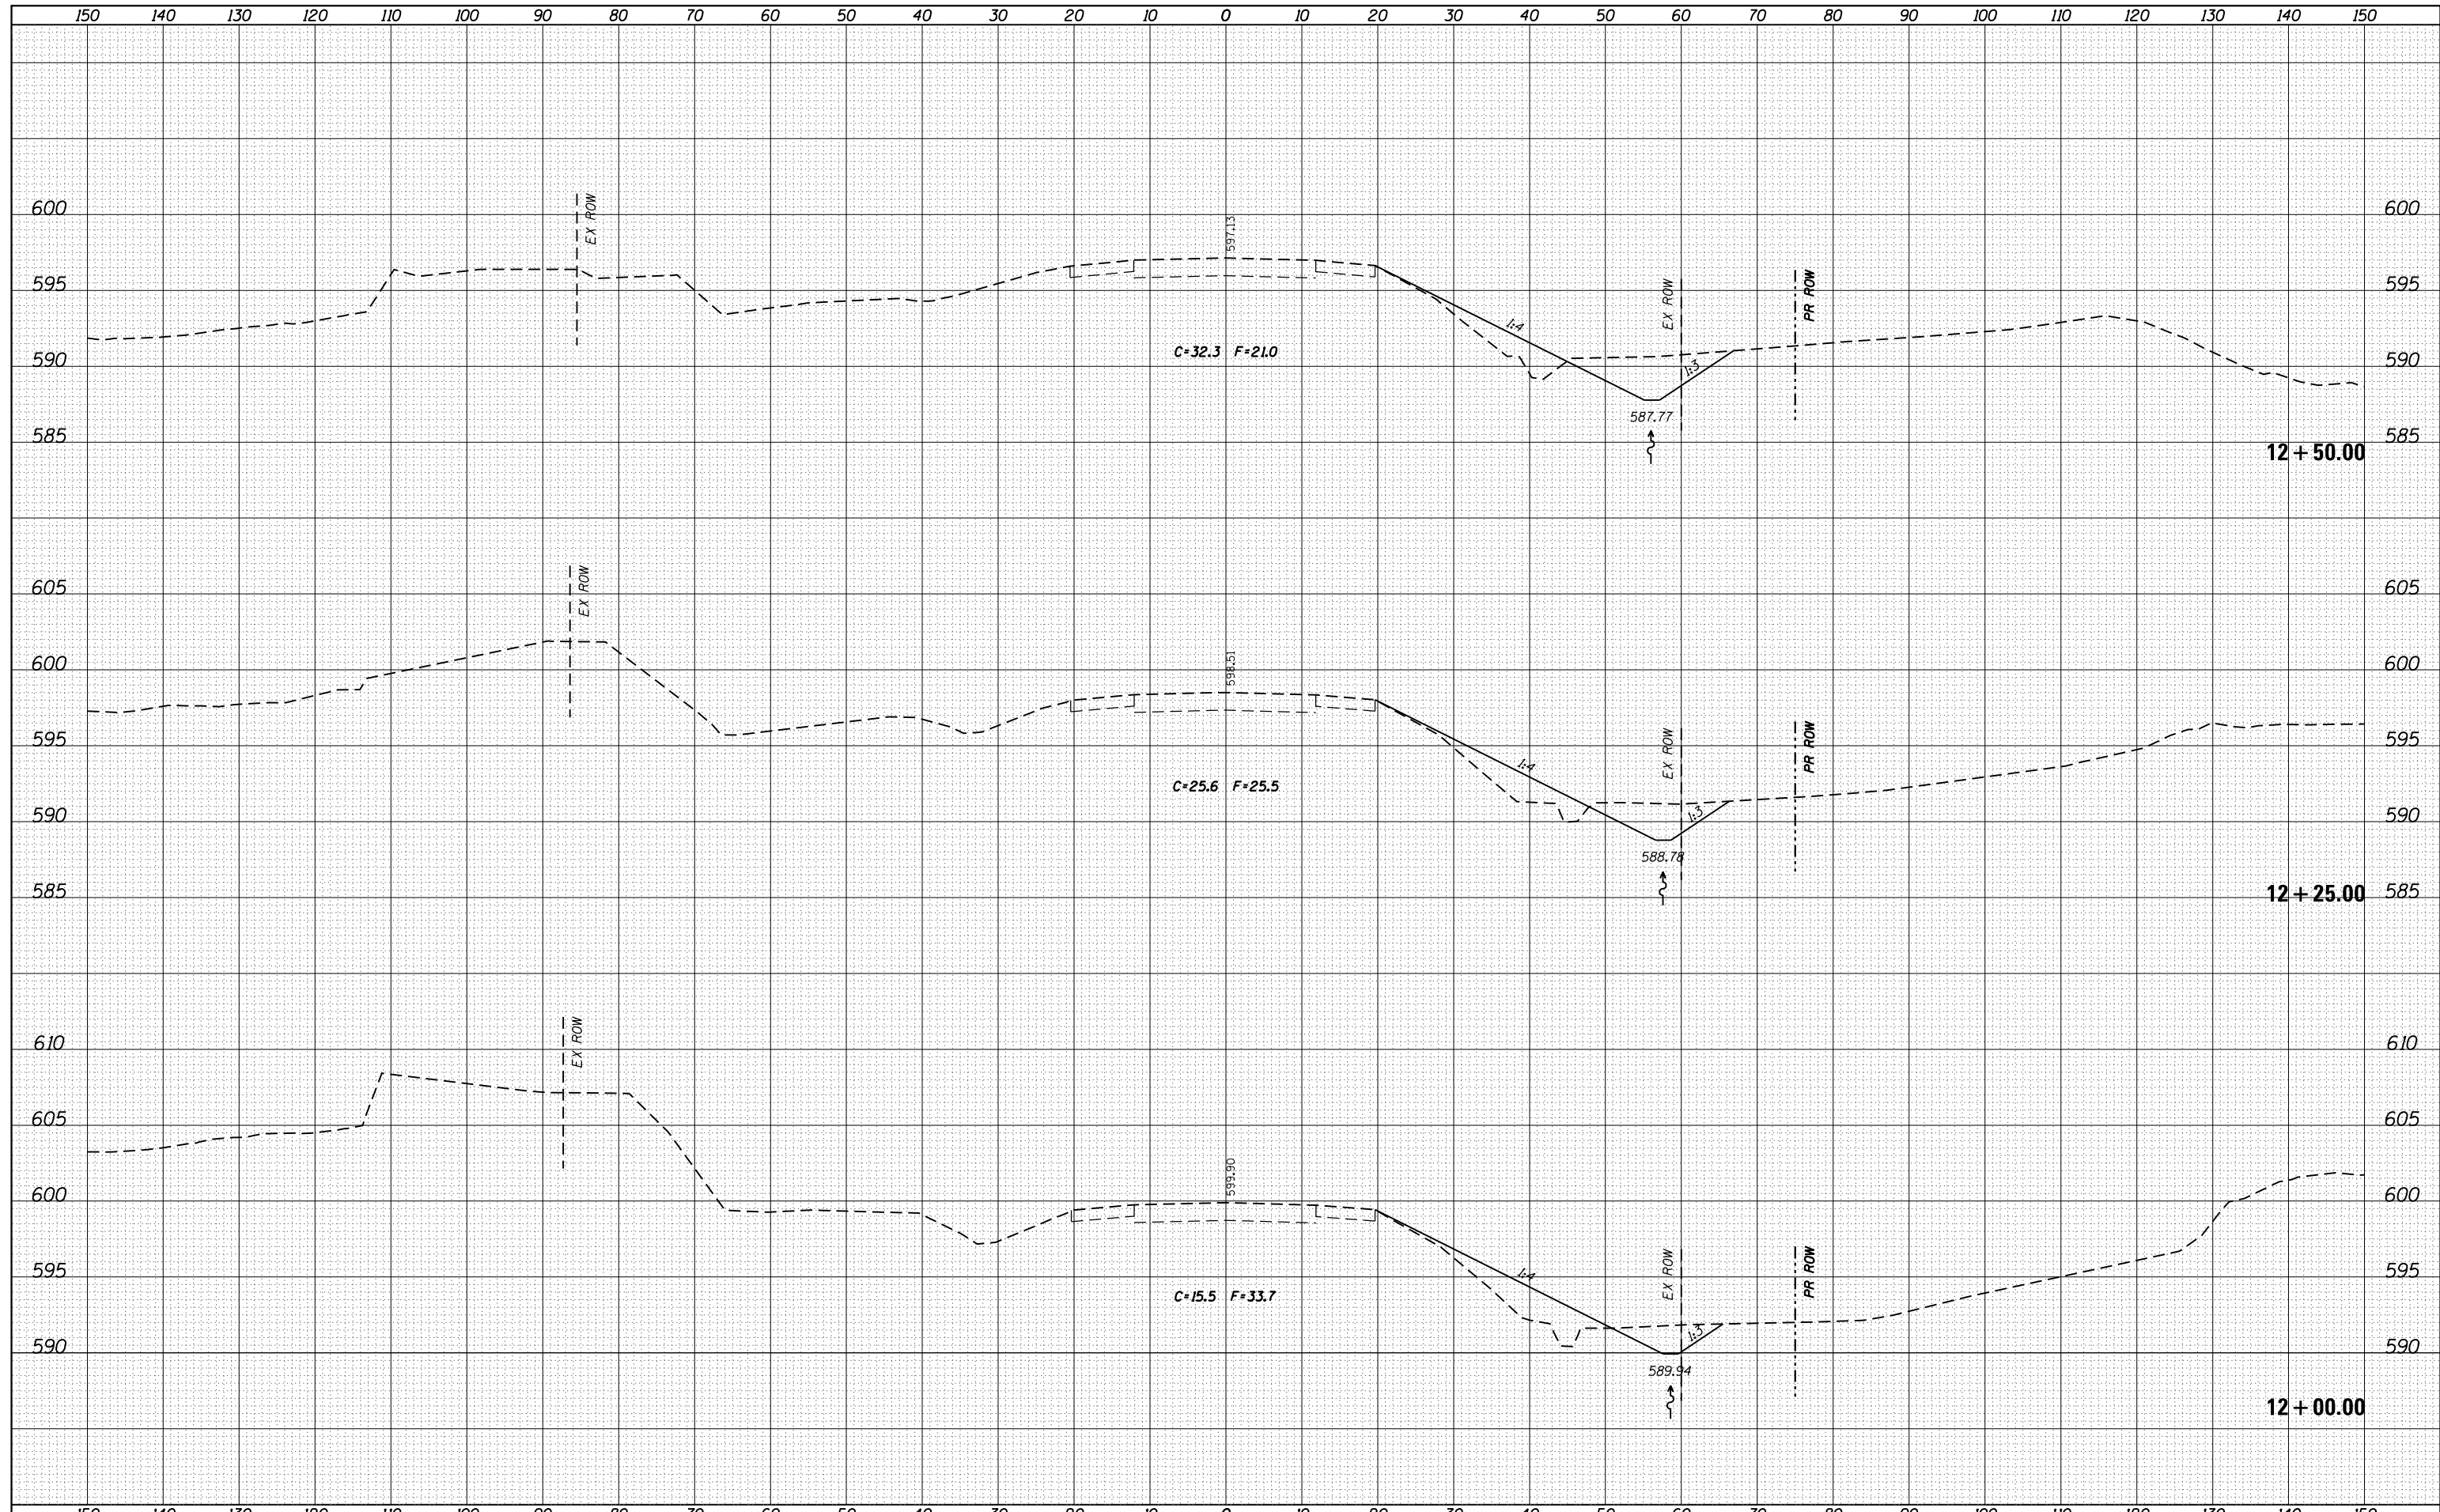

FILE NAME =	USER NAME = cushmanbw	DESIGNED -	REVISED -	<b>STATE OF ILLINOIS</b> <b>DEPARTMENT OF TRANSPORTATION</b>	<b>IL 84</b> <b>CROSS SECTIONS</b>	F.A.U. RTE.	SECTION	COUNTY	TOTAL SHEETS	SHEET NO.	
es:\pw_work\p\dot\cushmanbw\d0333009\p201709-sh1-xssh.tbl.dgn	DRAWN -	REVISED -	*			2R-1	HENRY	235	187		
Default	PLOT SCALE = 20.0000' / in.	CHECKED -	REVISED -			CONTRACT NO. 64J43		ILLINOIS FED. AID PROJECT			
	PLOT DATE = Fri Aug 01 09:00:26 2014	DATE -	REVISED -			SCALE:	SHEET	OF	SHEETS	STA. 12+00.00	TO STA. 12+50.00