


DATE	
BY	
FINAL SURVEY	SURVEYED
NOTE BOOK	PLOTTED
NO.	TEMPLATE
	AREAS CHECKED

DATE	
BY	
ORIGINAL SURVEY	SURVEYED
NOTE BOOK	PLOTTED
NO.	TEMPLATE
	AREAS CHECKED

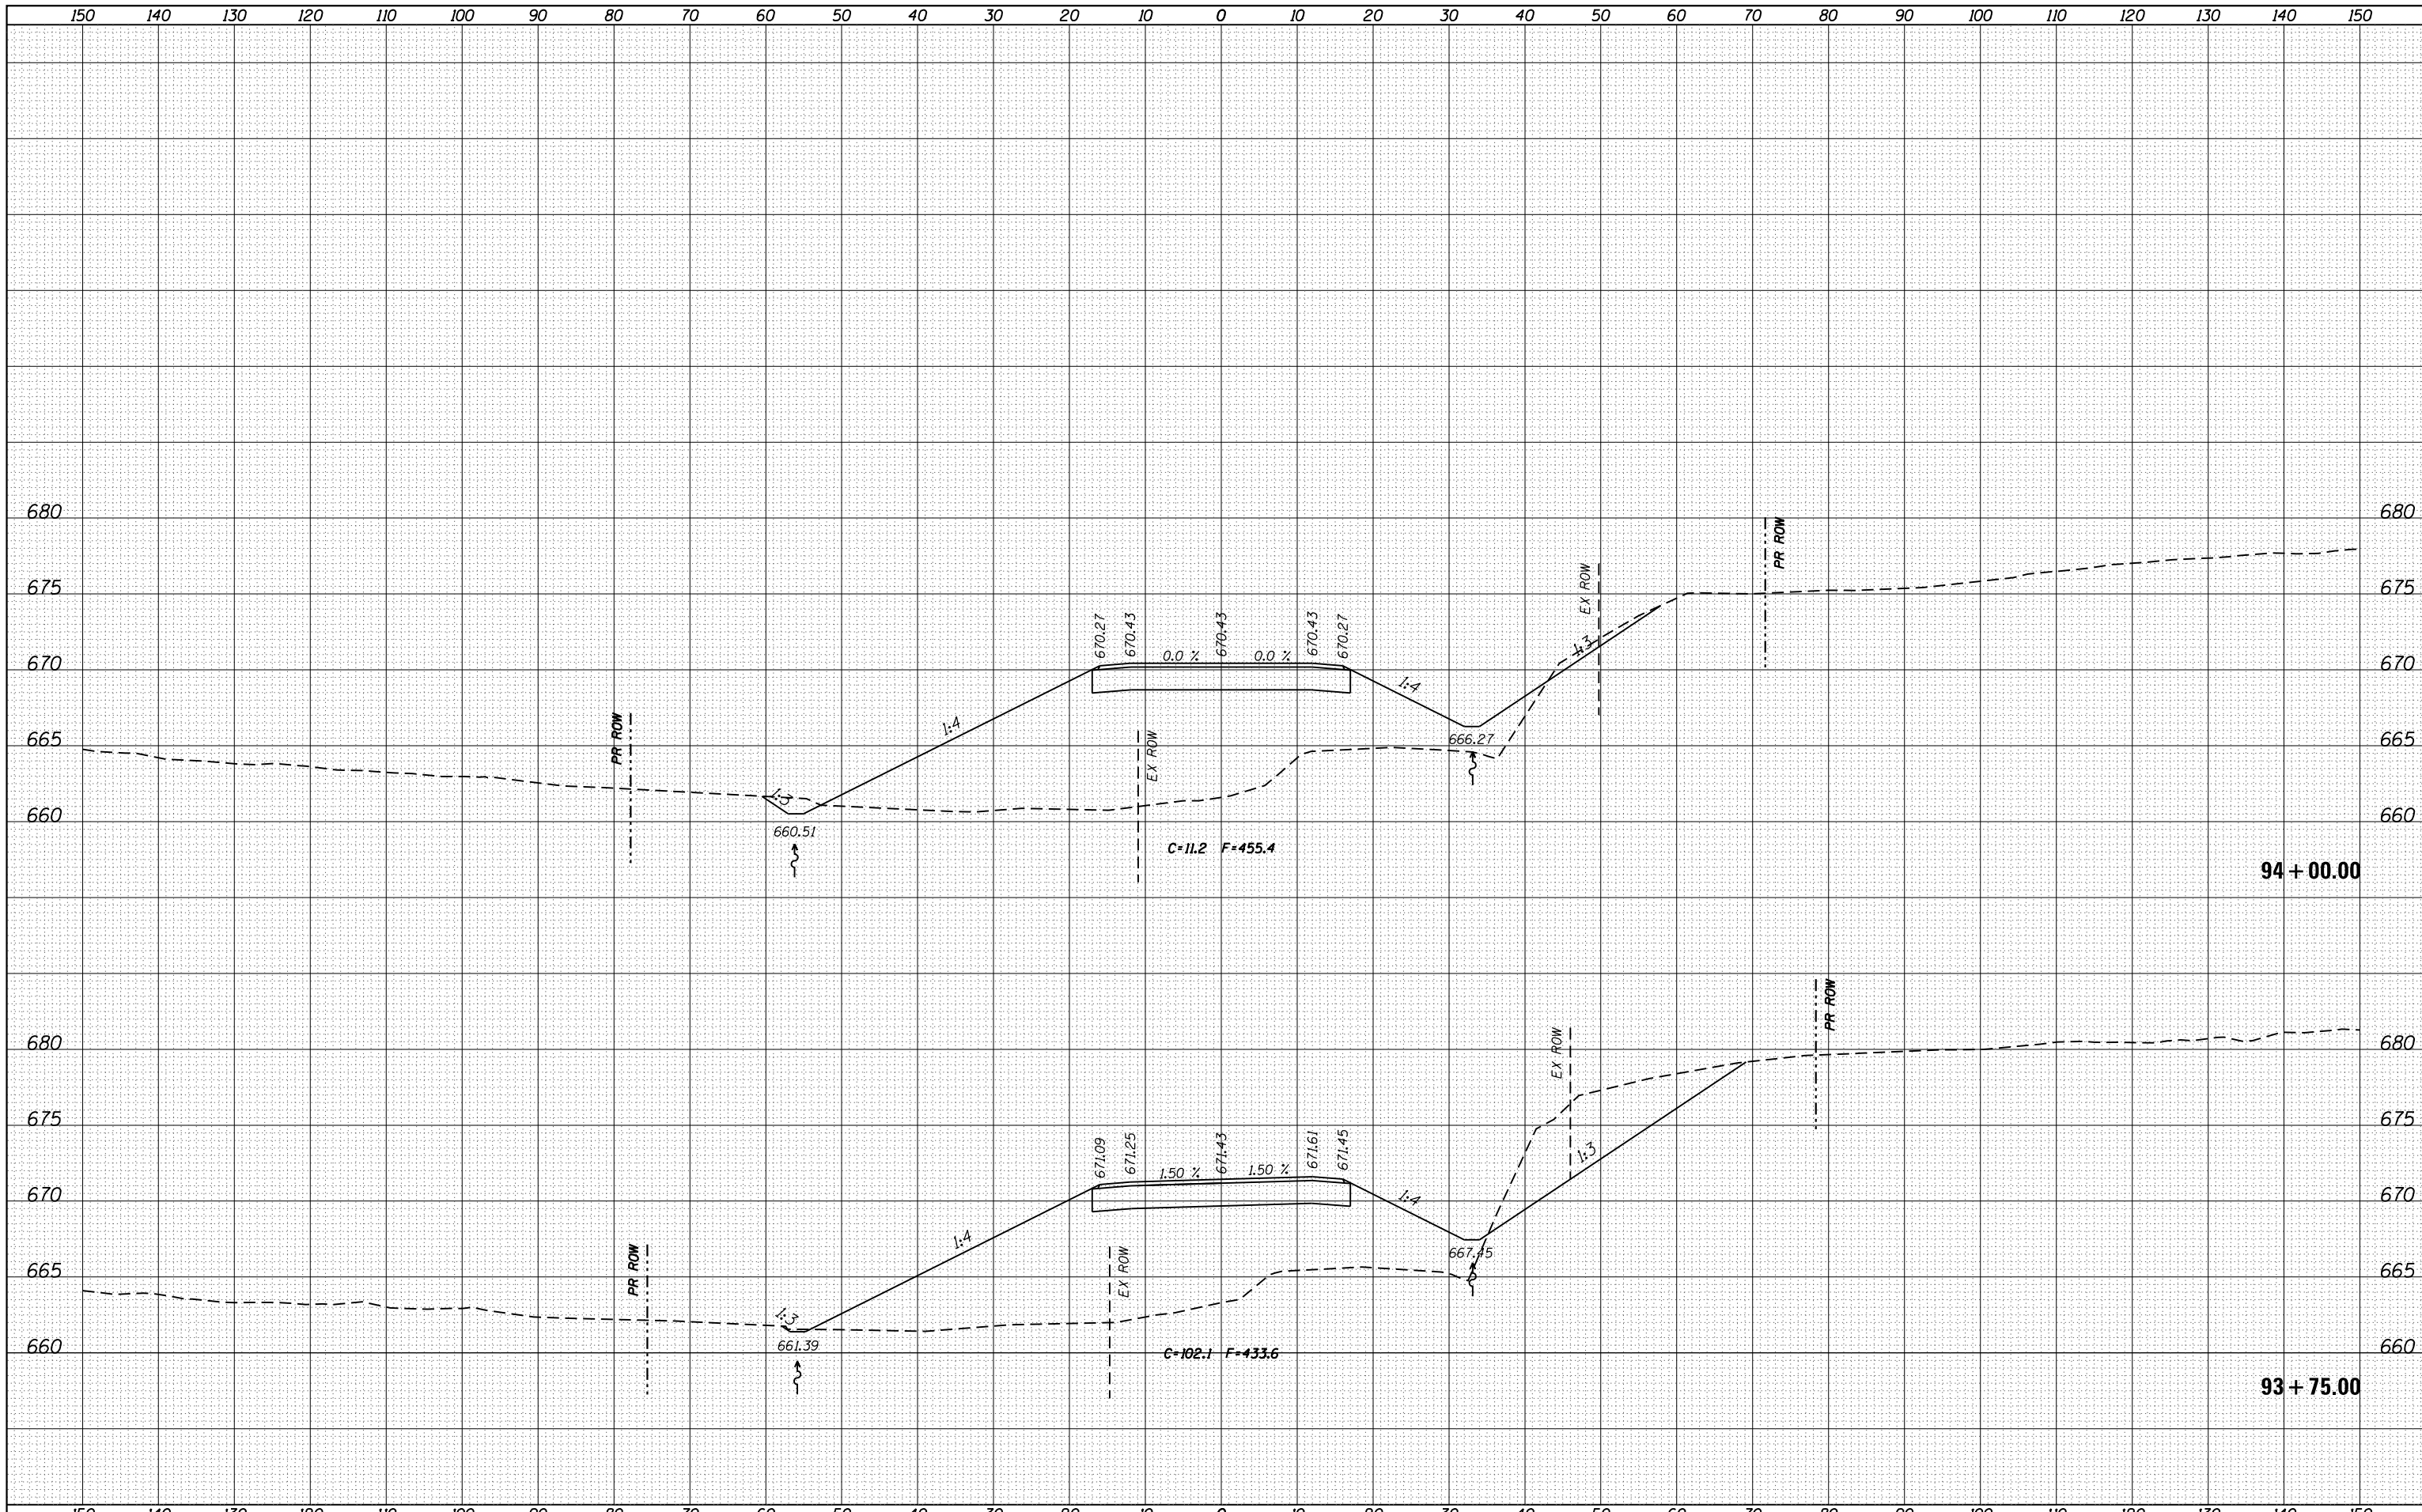

FILE NAME =
 c:\pw_work\pwidot\cushmenbw\d0333009\201709-sh-t-xssh.tbl.dgn

USER NAME = cushmenbw
 PLOT SCALE = 20.0000' / in.
 PLOT DATE = Fri Aug 01 08:41:05 2014

DESIGNED -
 DRAWN -
 CHECKED -
 DATE -

REVISED -
 REVISED -
 REVISED -
 REVISED -

STATE OF ILLINOIS
 DEPARTMENT OF TRANSPORTATION

400TH STREET
 CROSS SECTIONS

SCALE: SHEET OF SHEETS STA. 93+75.00 TO STA. 94+00.00

F.A.U. RTE.	SECTION	COUNTY	TOTAL SHEETS	SHEET NO.
*	2R-1	HENRY	235	199
			CONTRACT NO. 64J43	

* 5789 & 5861