


BY	DATE

BY	DATE

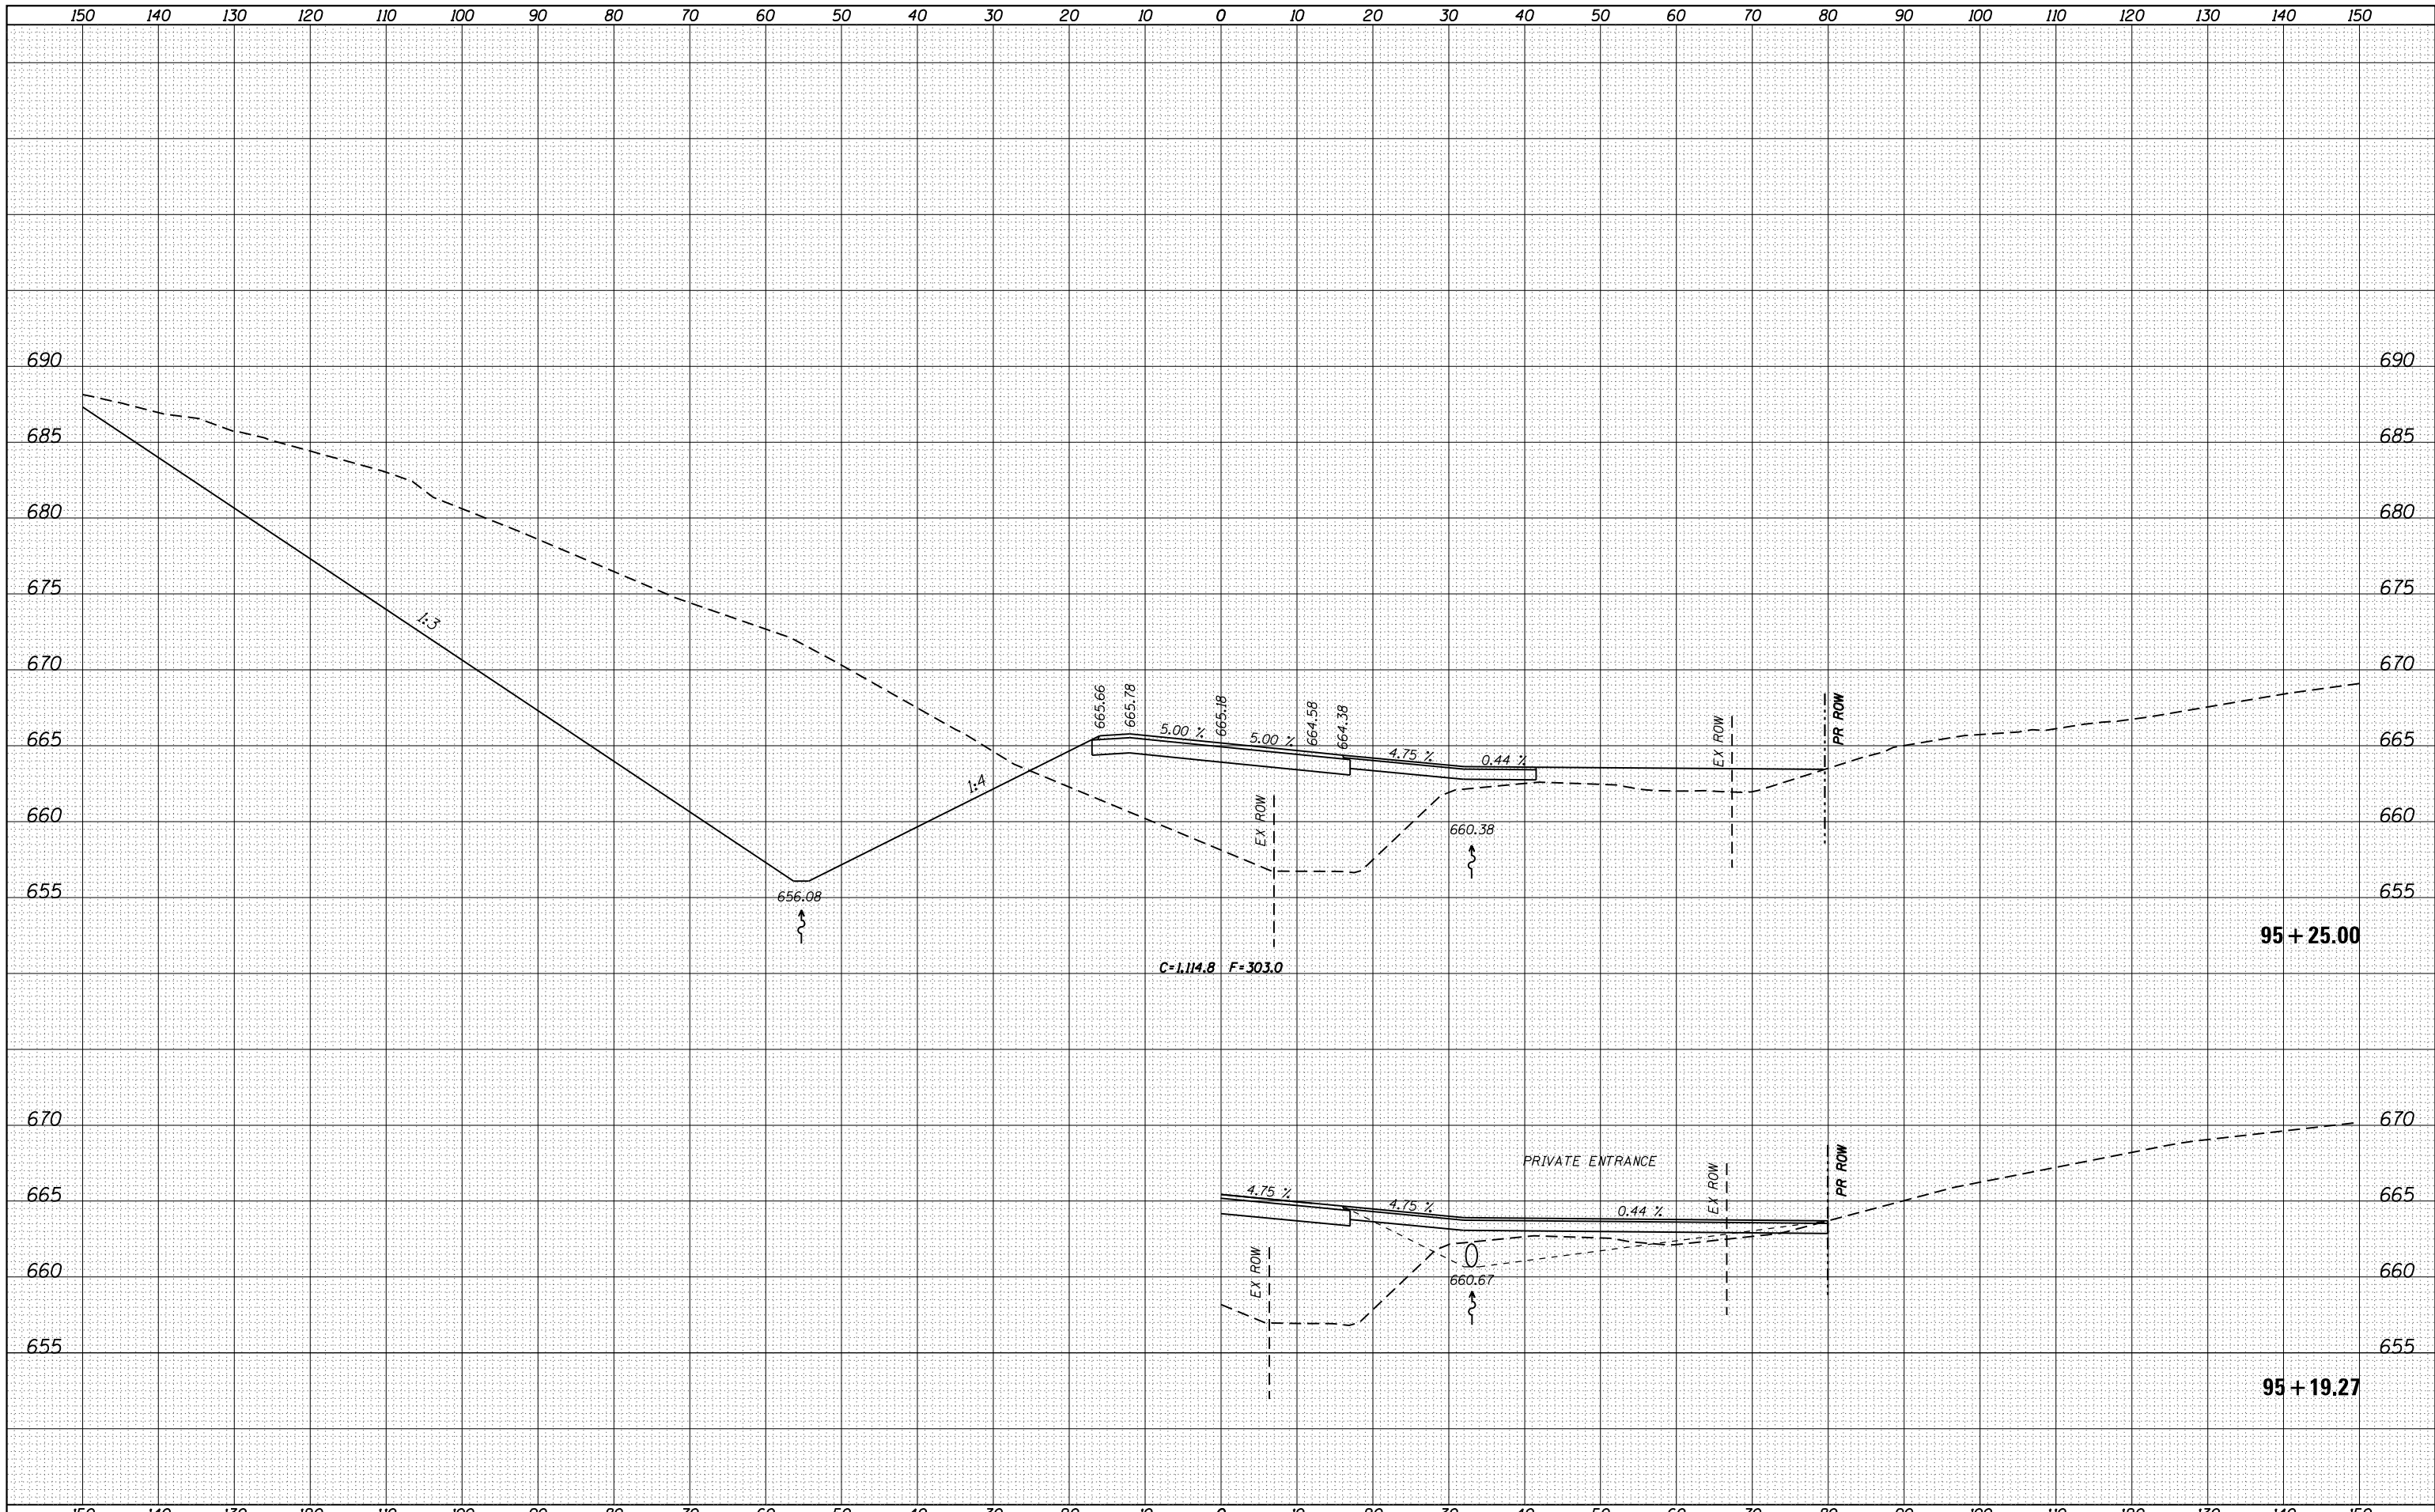

FILE NAME =	USER NAME = cushmanbw	DESIGNED -	REVISED -
		DRAWN -	REVISED -
		CHECKED -	REVISED -
		DATE -	REVISED -

**STATE OF ILLINOIS
DEPARTMENT OF TRANSPORTATION**

**400TH STREET
CROSS SECTIONS**

F.A.U. RTE.	SECTION	COUNTY	TOTAL SHEETS	SHEET NO.
*	2R-1	HENRY	235	202
CONTRACT NO. 64J43				

SCALE: SHEET OF SHEETS STA. 95+19.27 TO STA. 95+25.00

* 5789 & 5861

ILLINOIS FED. AID PROJECT