


DATE	
BY	
SURVEYED	
PLOTTED	
TEMPLATE	
AREAS	
CHECKED	
NO.	

DATE	
BY	
SURVEYED	
PLOTTED	
TEMPLATE	
AREAS	
CHECKED	
NO.	

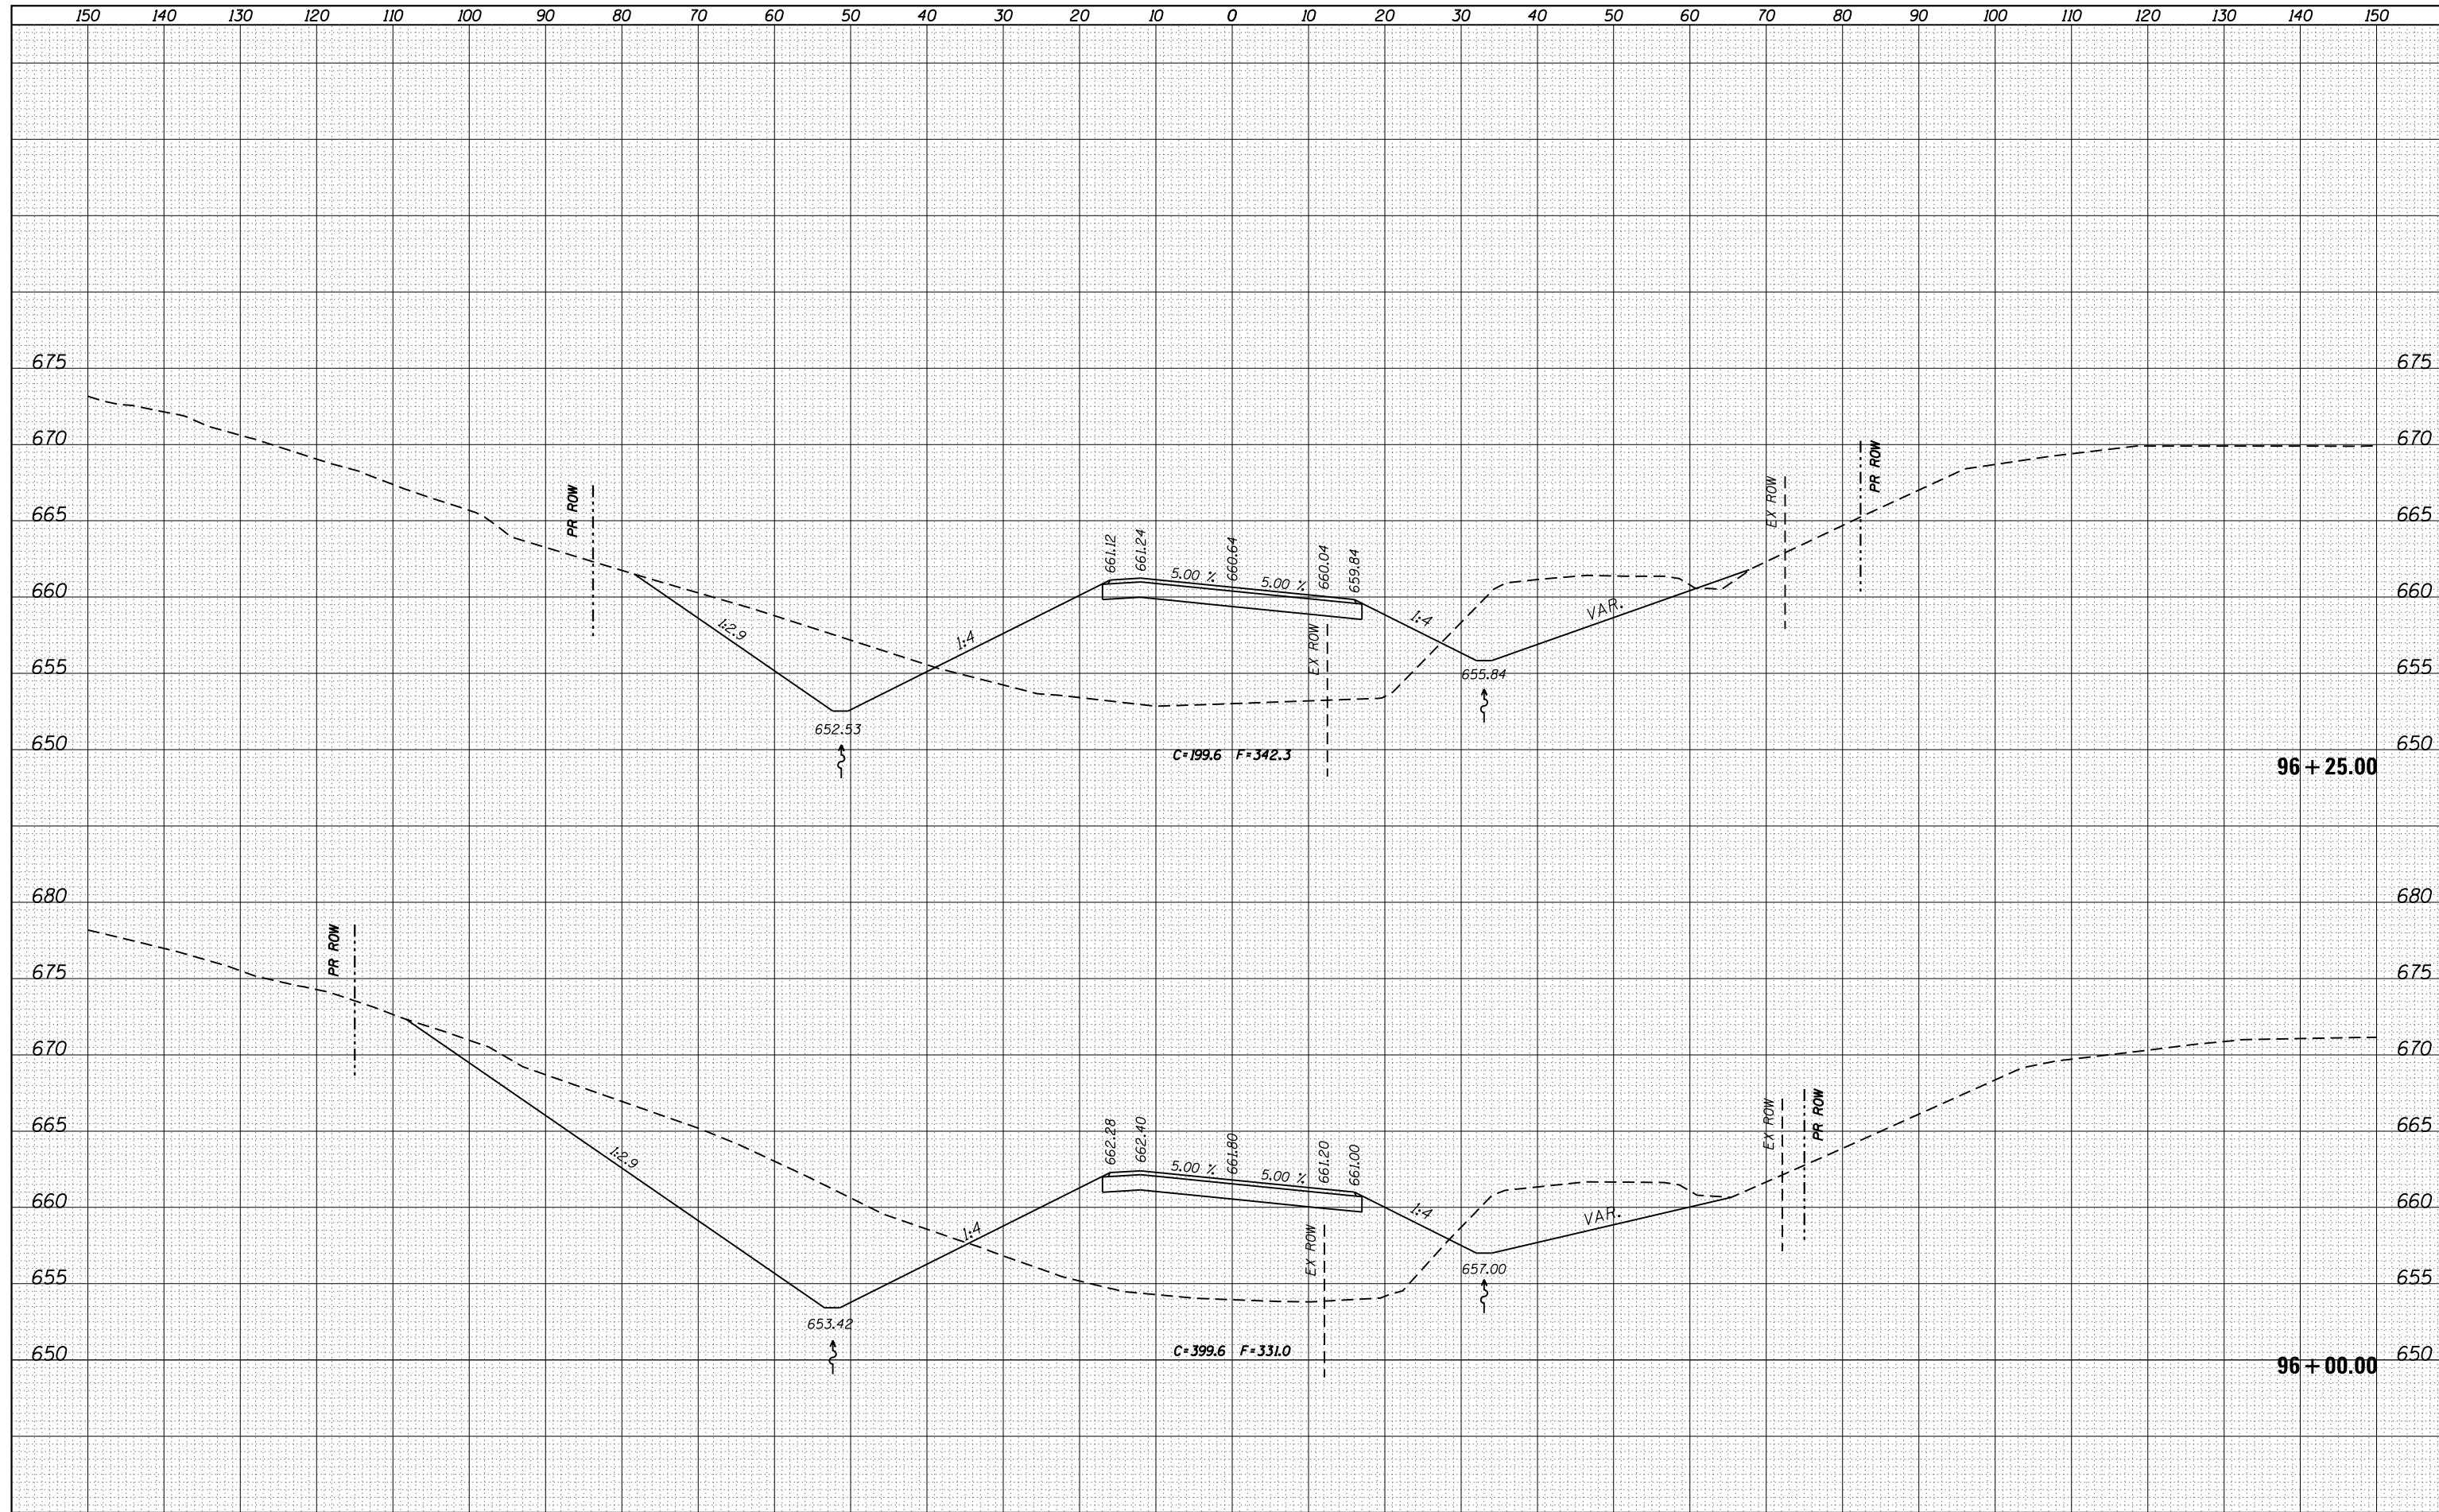

FILE NAME =
 c:\pw_work\p1dot\cushmanbw\d0333009\p201709-sh1-xssh.tbl.dgn

USER NAME = cushmanbw
 DESIGNED -
 DRAWN -
 CHECKED -
 DATE -

REVISIED -
 REVISIED -
 REVISIED -
 REVISIED -

PLOT SCALE = 20.0000' / in.
 PLOT DATE = Fri Aug 01 08:41:11 2014

**STATE OF ILLINOIS
 DEPARTMENT OF TRANSPORTATION**

**400TH STREET
 CROSS SECTIONS**

SCALE: SHEET OF SHEETS STA. 96+00.00 TO STA. 96+25.00

F.A.U. RTE.	SECTION	COUNTY	TOTAL SHEETS	SHEET NO.
*	2R-1	HENRY	235	204
			CONTRACT NO. 64J43	

* 5789 & 5861