


DATE	
BY	
SURVEYED	
PLOTTED	
TEMPLATE	
AREAS	
CHECKED	
FINAL SURVEY NO.	
NOTE BOOK NO.	

DATE	
BY	
SURVEYED	
PLOTTED	
TEMPLATE	
AREAS	
CHECKED	
ORIGINAL SURVEY NO.	
NOTE BOOK NO.	

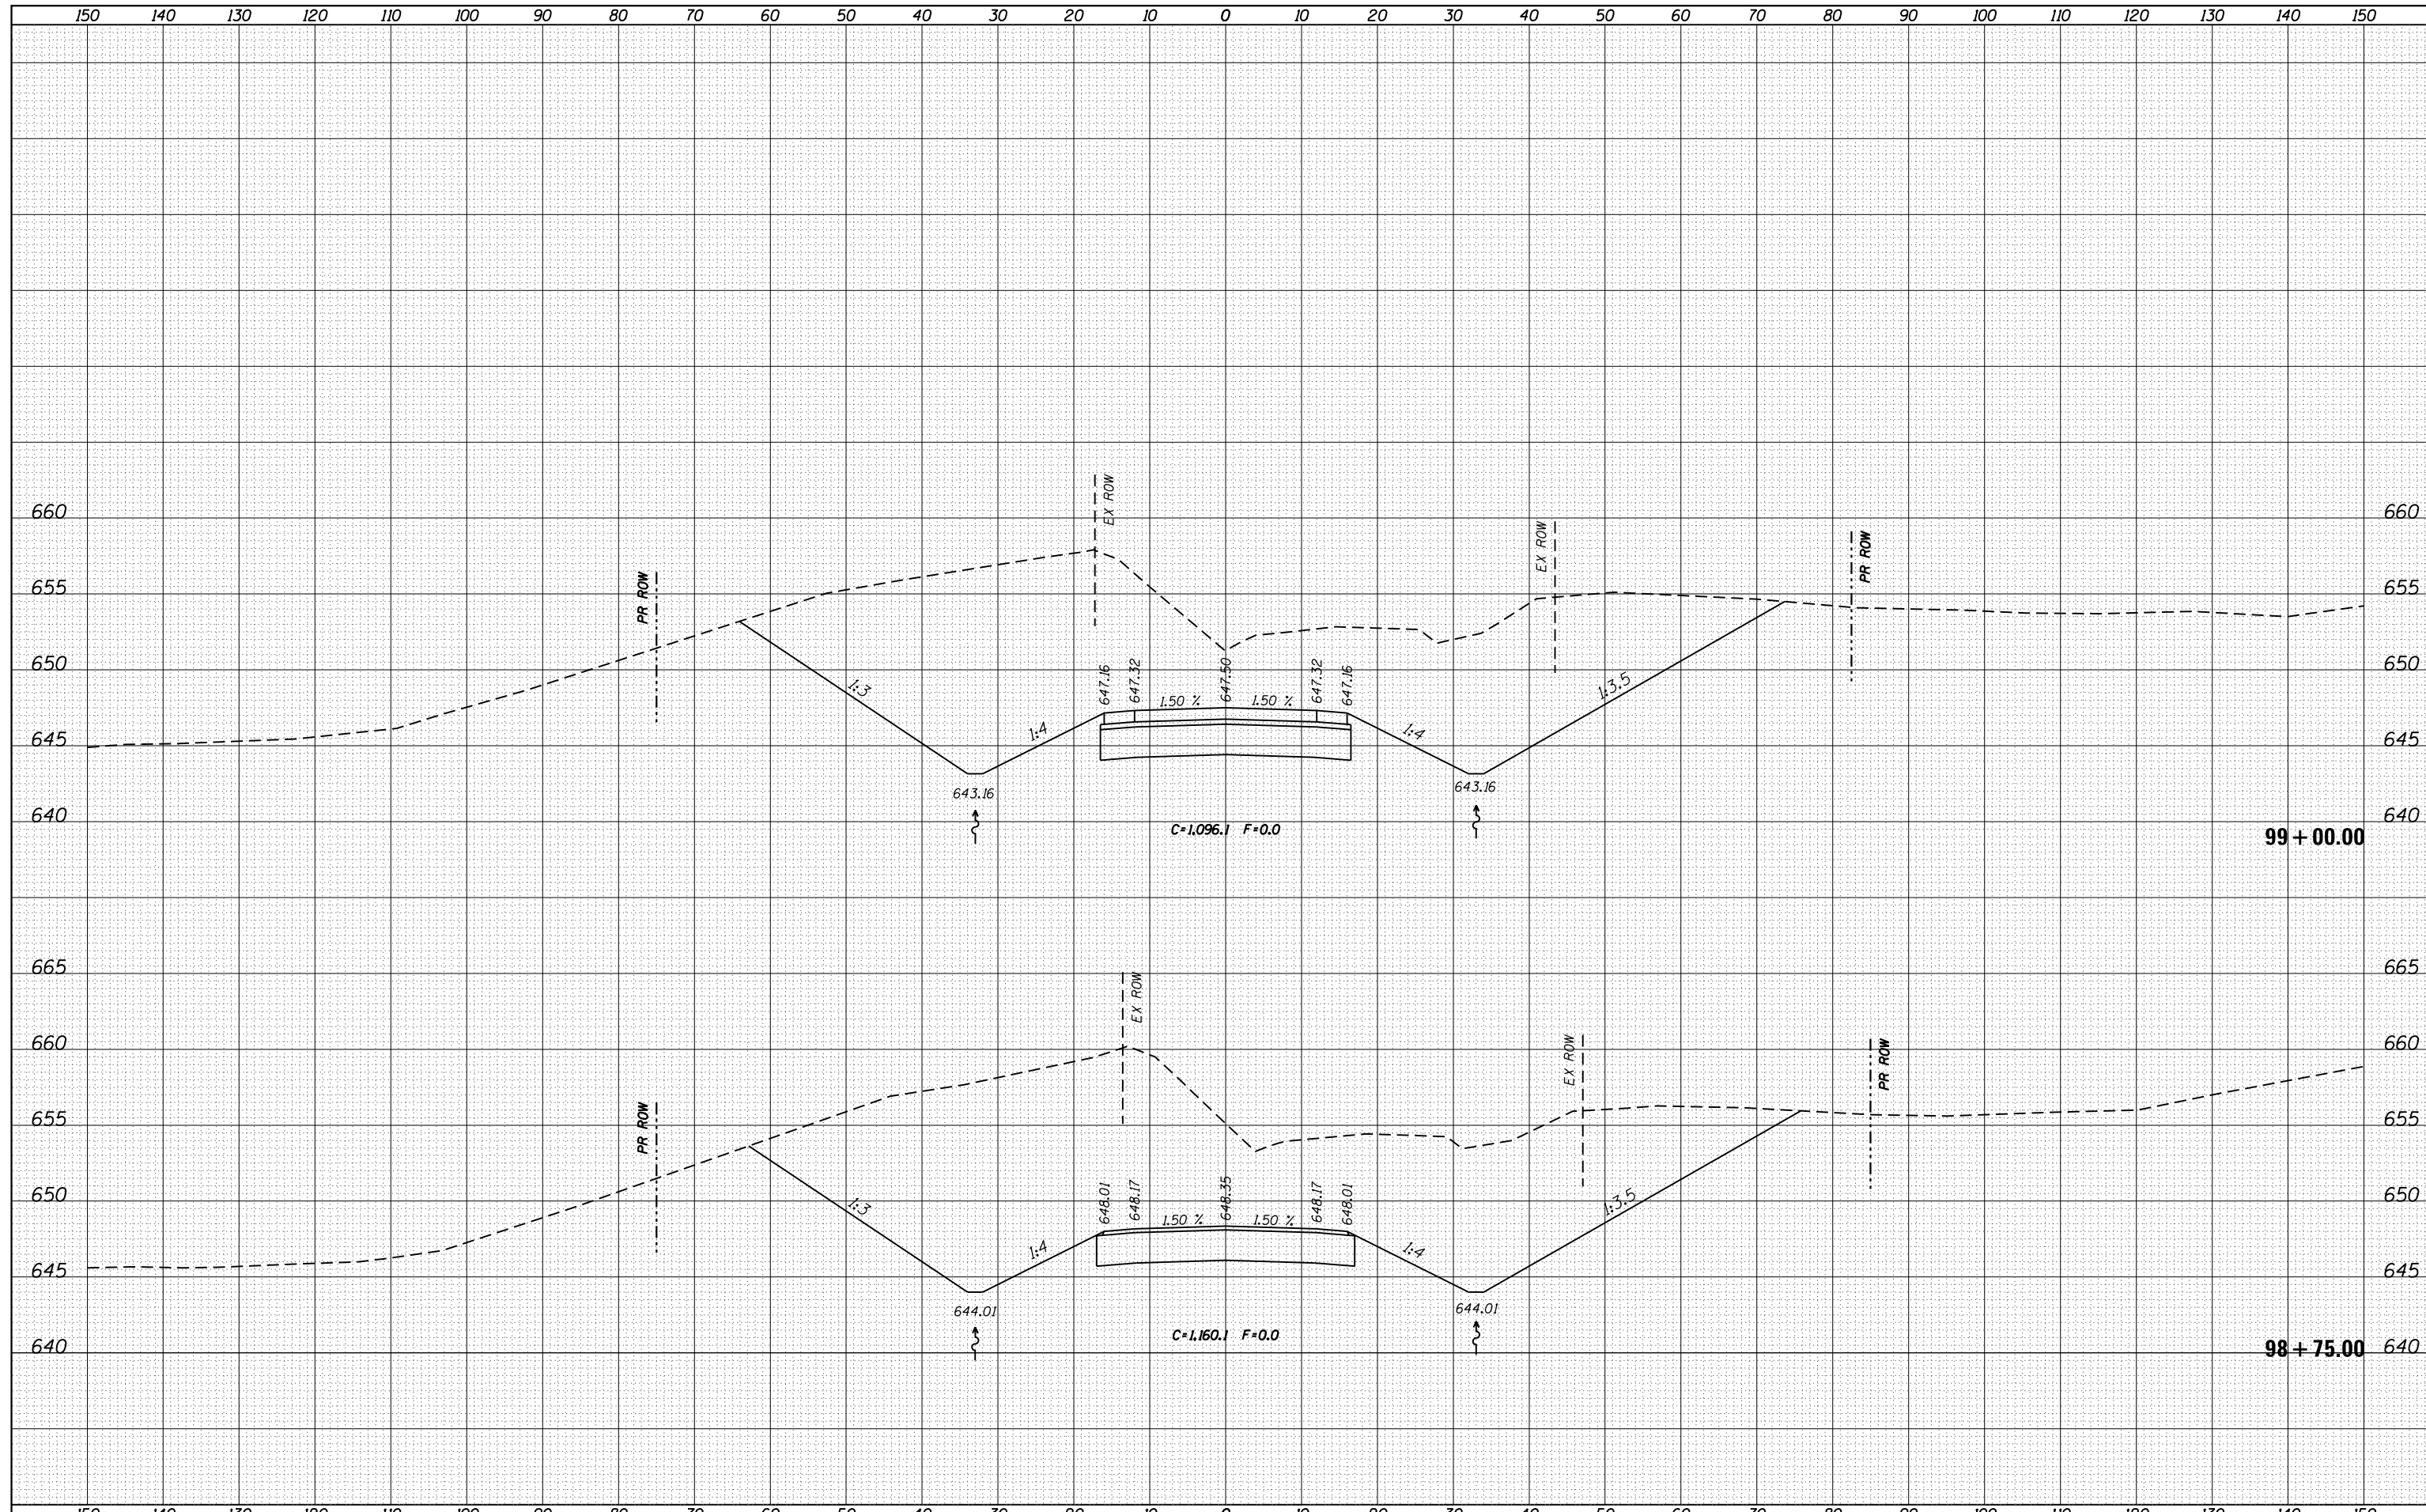

FILE NAME =	USER NAME = cushmenbw	DESIGNED -	REVISED -
ca:\pw_work\pwidot\cushmenbw\d0333009\p201709-sht-xxxx.tml.dgn		DRAWN -	REVISED -
Default		CHECKED -	REVISED -
		DATE -	REVISED -

**STATE OF ILLINOIS
DEPARTMENT OF TRANSPORTATION**

400TH STREET CROSS SECTIONS			
SCALE:	SHEET	OF	SHEETS
			STA. 98+75.00 TO STA. 99+00.00

F.A.U. RTE.	SECTION	COUNTY	TOTAL SHEETS	SHEET NO.
*	2R-1	HENRY	235	210
				CONTRACT NO. 64J43