


DATE	
BY	
ORIGINAL SURVEY	
SURVEYED	
PLOTTED	
TEMPLATE	
NOTE BOOK	
AREAS	
CHECKED	
NO.	

DATE	
BY	
ORIGINAL SURVEY	
SURVEYED	
PLOTTED	
TEMPLATE	
NOTE BOOK	
AREAS	
CHECKED	
NO.	

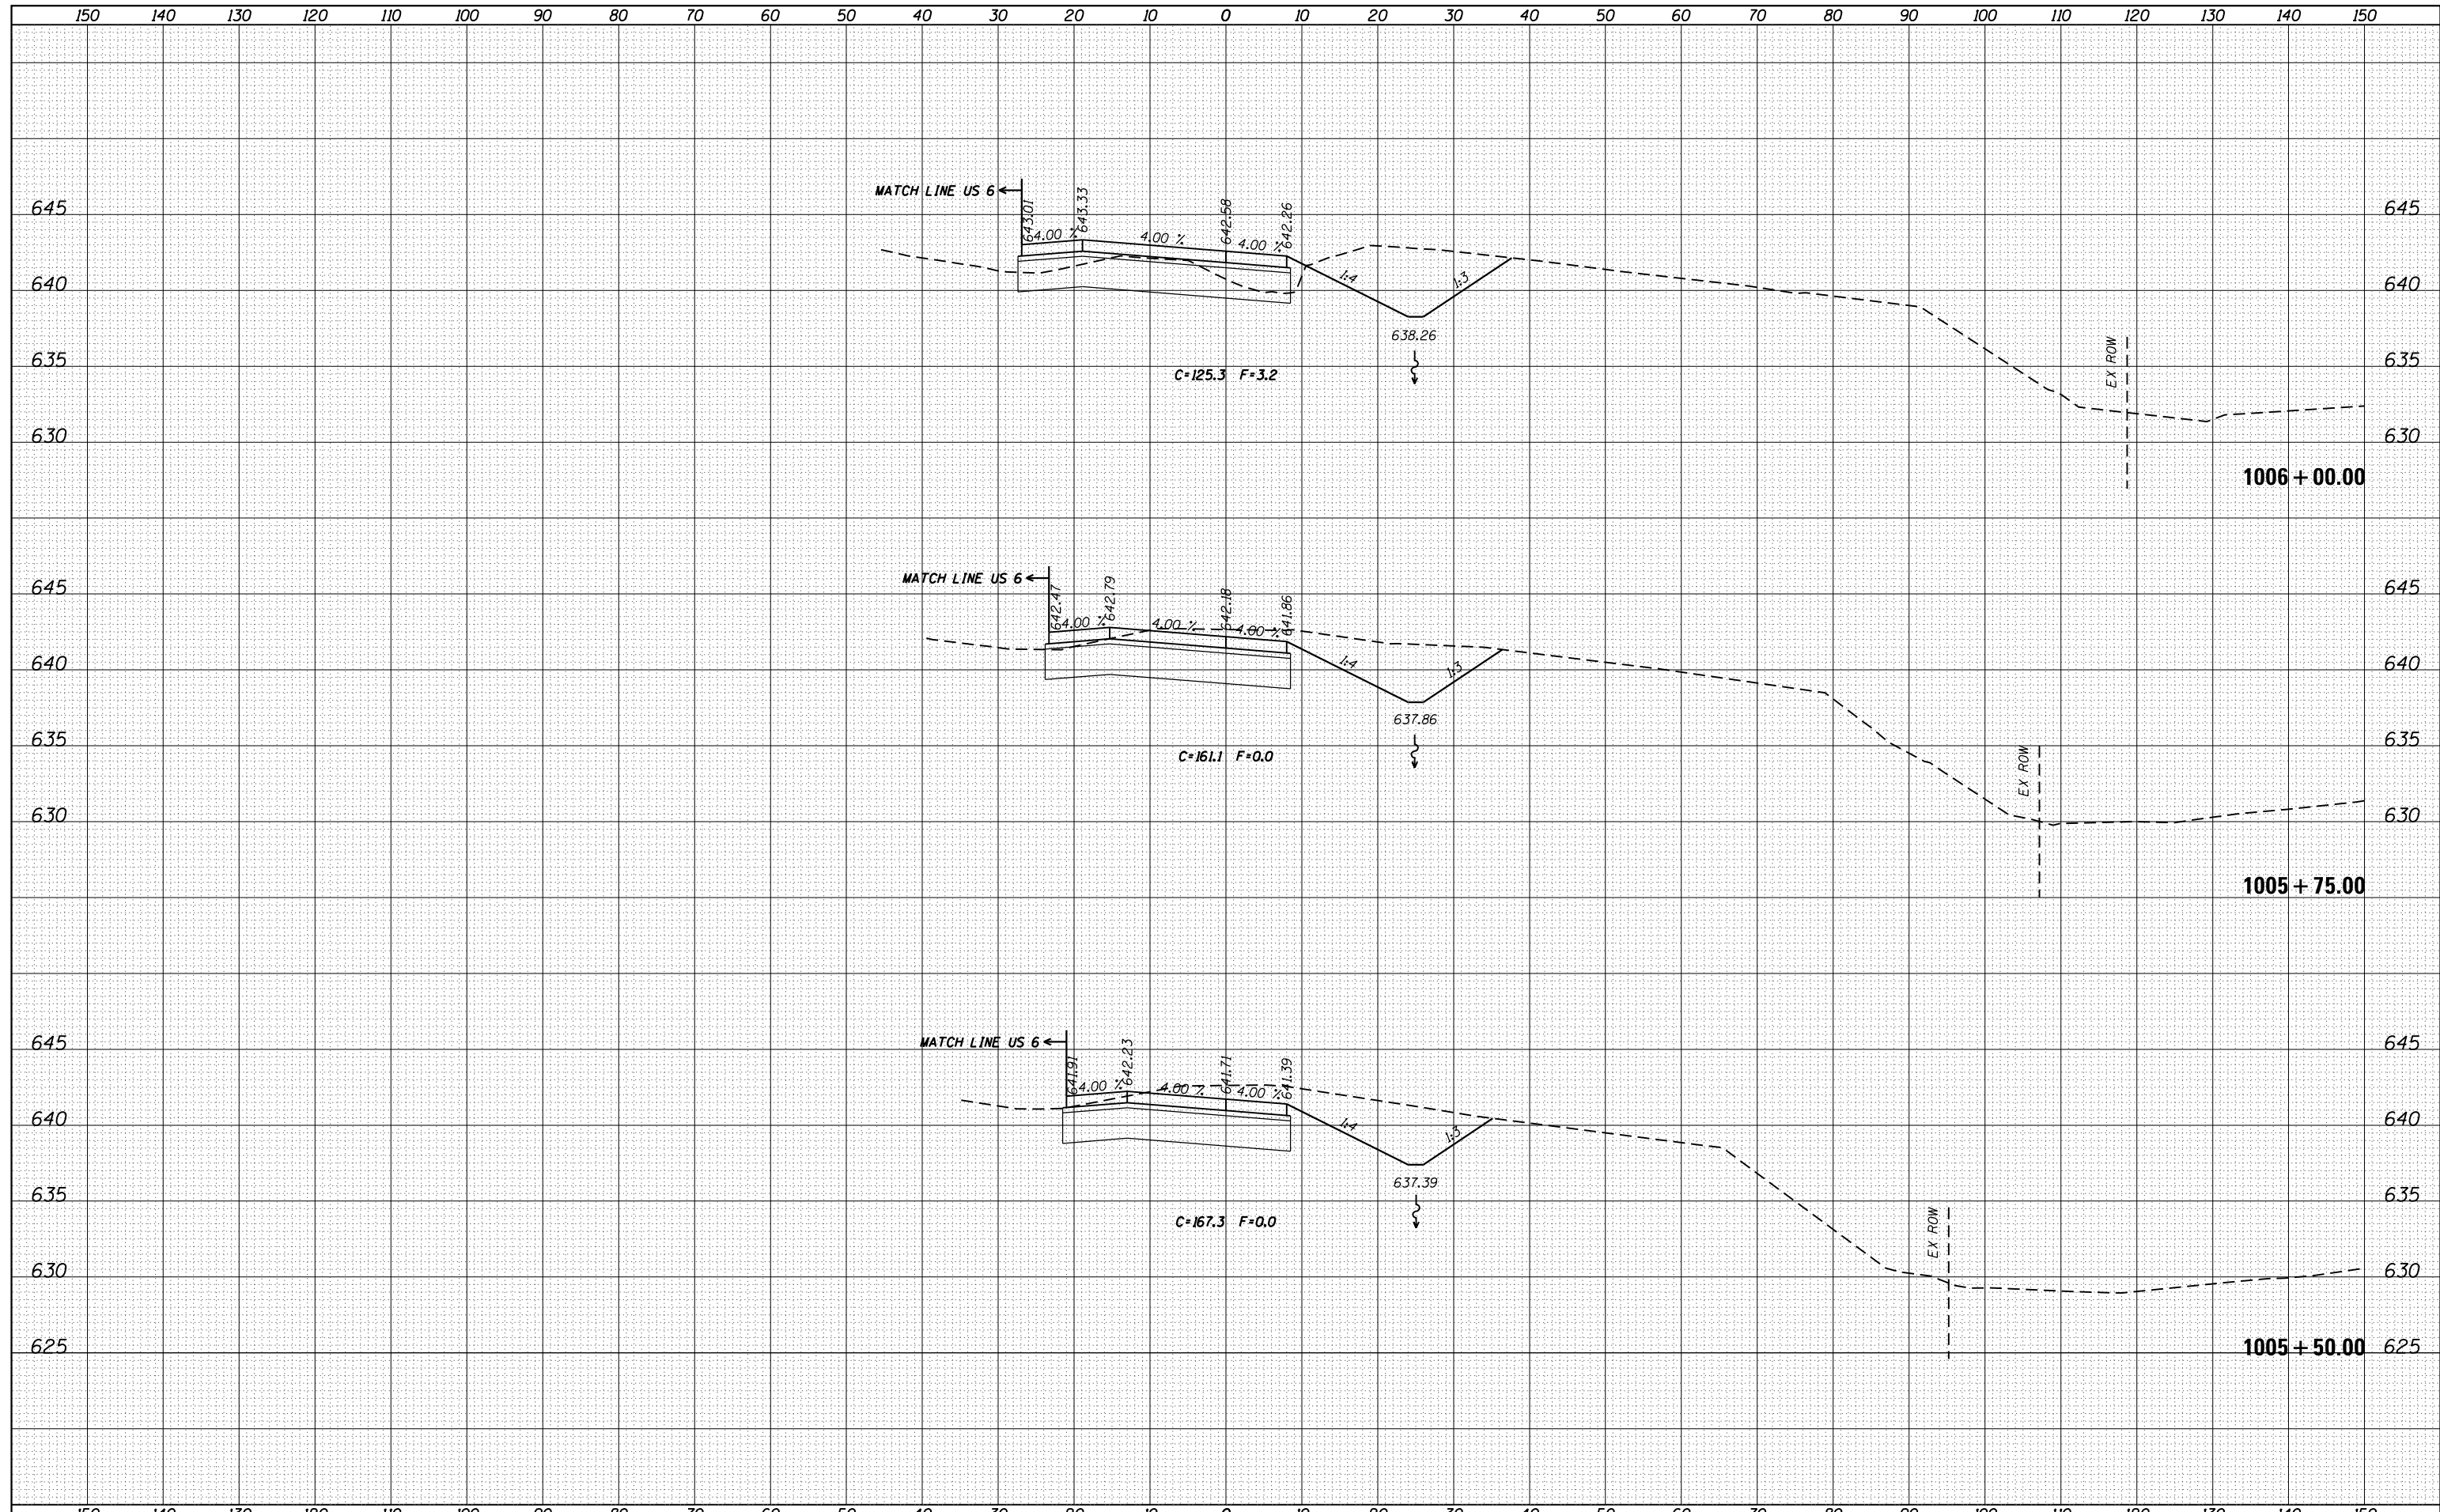

FILE NAME =	USER NAME = cushmanbw	DESIGNED -	REVISÉ -	STATE OF ILLINOIS DEPARTMENT OF TRANSPORTATION	SLIP RAMP CROSS SECTIONS		F.A.U. RTE.	SECTION	COUNTY	TOTAL SHEETS	SHEET NO.
es:\pw_work\pwidot\cushmanbw\d0333009\p201709-shr-sssh.tml.dgn	DRAWN -	REVISÉ -	*				2R-1	HENRY	235	221	
PLOT SCALE = 20.0000' / in.	CHECKED -	REVISÉ -	CONTRACT NO. 64J43								
PLOT DATE = Fri Aug 01 09:09:03 2014	DATE -	REVISÉ -	ILLINOIS FED. AID PROJECT								
Default				SCALE:	SHEET	OF	SHEETS	STA. 1005+50.00	TO	STA. 1006+00.00	* 5789 & 5861