


DATE	
BY	
FINAL SURVEY	SURVEYED
NOTE BOOK	PLOTTED
NO.	TEMPLATE
	AREAS CHECKED

DATE	
BY	
ORIGINAL SURVEY	SURVEYED
NOTE BOOK	PLOTTED
NO.	TEMPLATE
	AREAS CHECKED

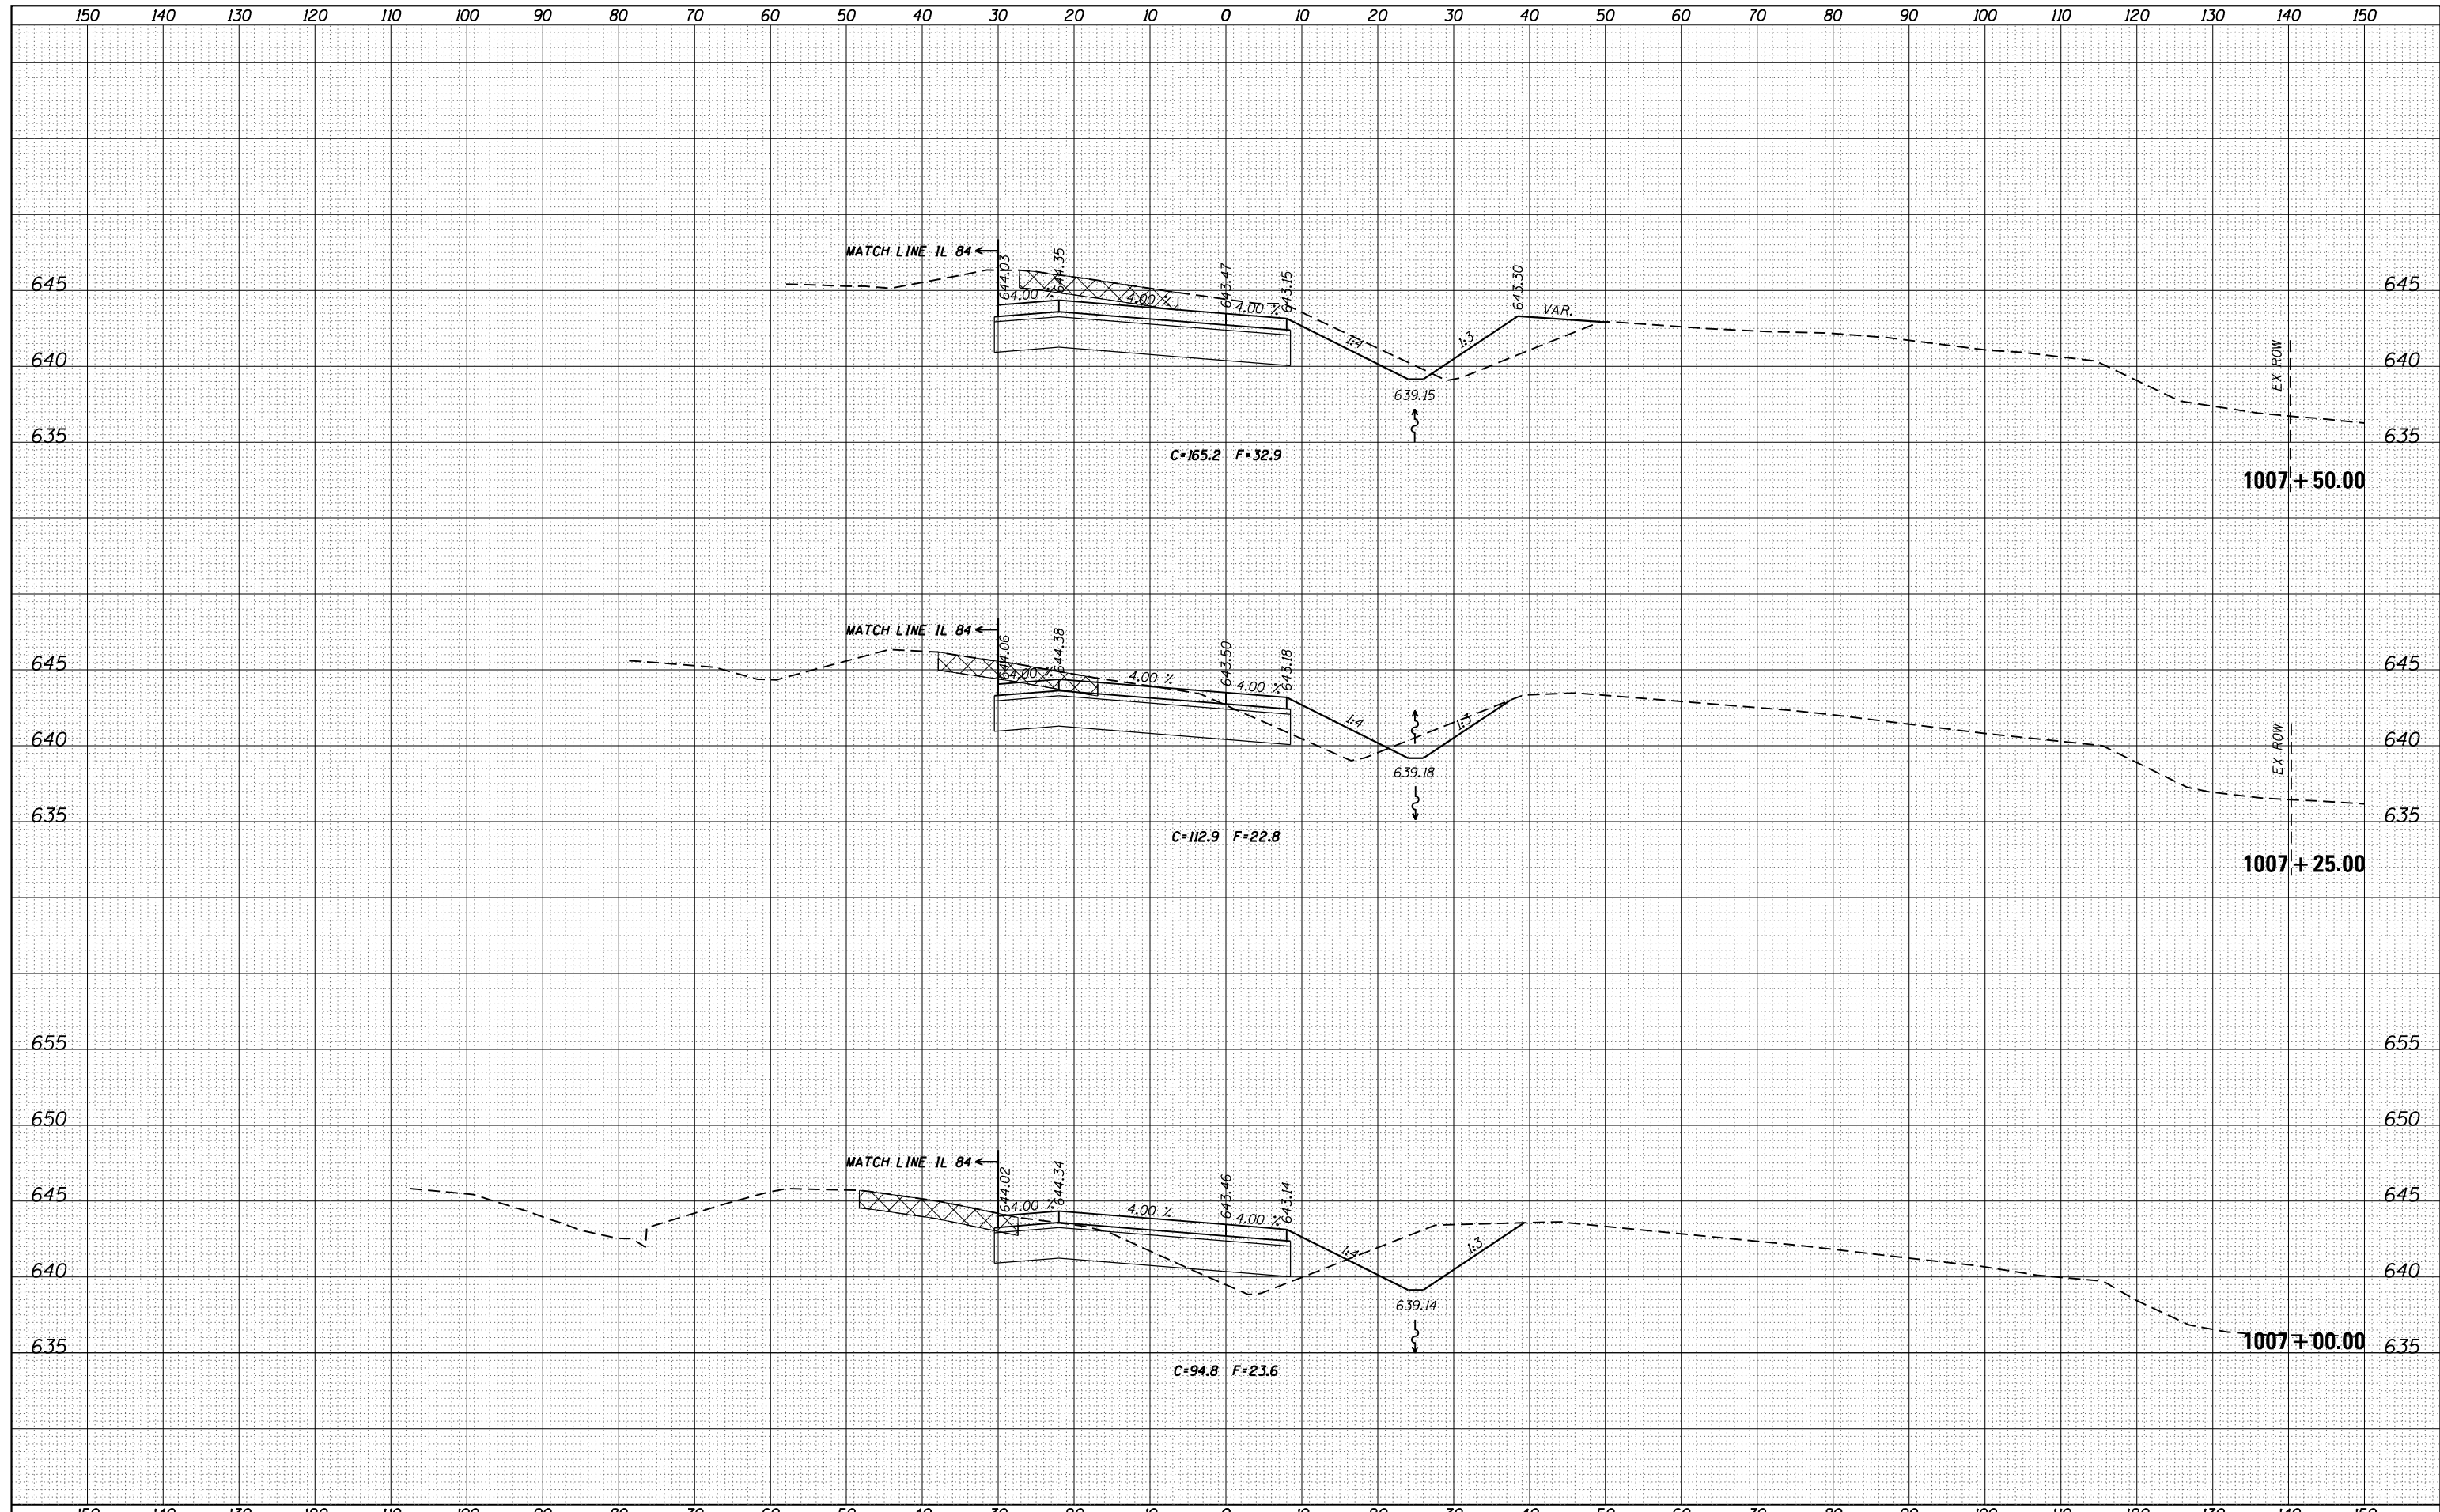

FILE NAME =	USER NAME = cushmanbw	DESIGNED -	REVISIED -	STATE OF ILLINOIS DEPARTMENT OF TRANSPORTATION	SLIP RAMP CROSS SECTIONS				F.A.U. RTE.	SECTION	COUNTY	TOTAL SHEETS	SHEET NO.
es:\pw_work\pwidot\cushmanbw\d0333009\p201709-shr-ssht.tml.dgn		DRAWN -	REVISIED -		SCALE:	SHEET	OF	SHEETS	STA. 1007+00.00	TO STA. 1007+50.00	HENRY	235	223
Default	PLOT SCALE = 20.0000' / in.	CHECKED -	REVISIED -						CONTRACT NO. 64J43				
	PLOT DATE = Fri Aug 01 09:09:07 2014	DATE -	REVISIED -						ILLINOIS FED. AID PROJECT				

* 5789 & 5861