


DATE	
BY	
FINAL SURVEY	SURVEYED
NOTE BOOK	PLOTTED
NO.	TEMPLATE
	AREAS
	CHECKED

DATE	
BY	
ORIGINAL SURVEY	SURVEYED
NOTE BOOK	PLOTTED
NO.	TEMPLATE
	AREAS
	CHECKED

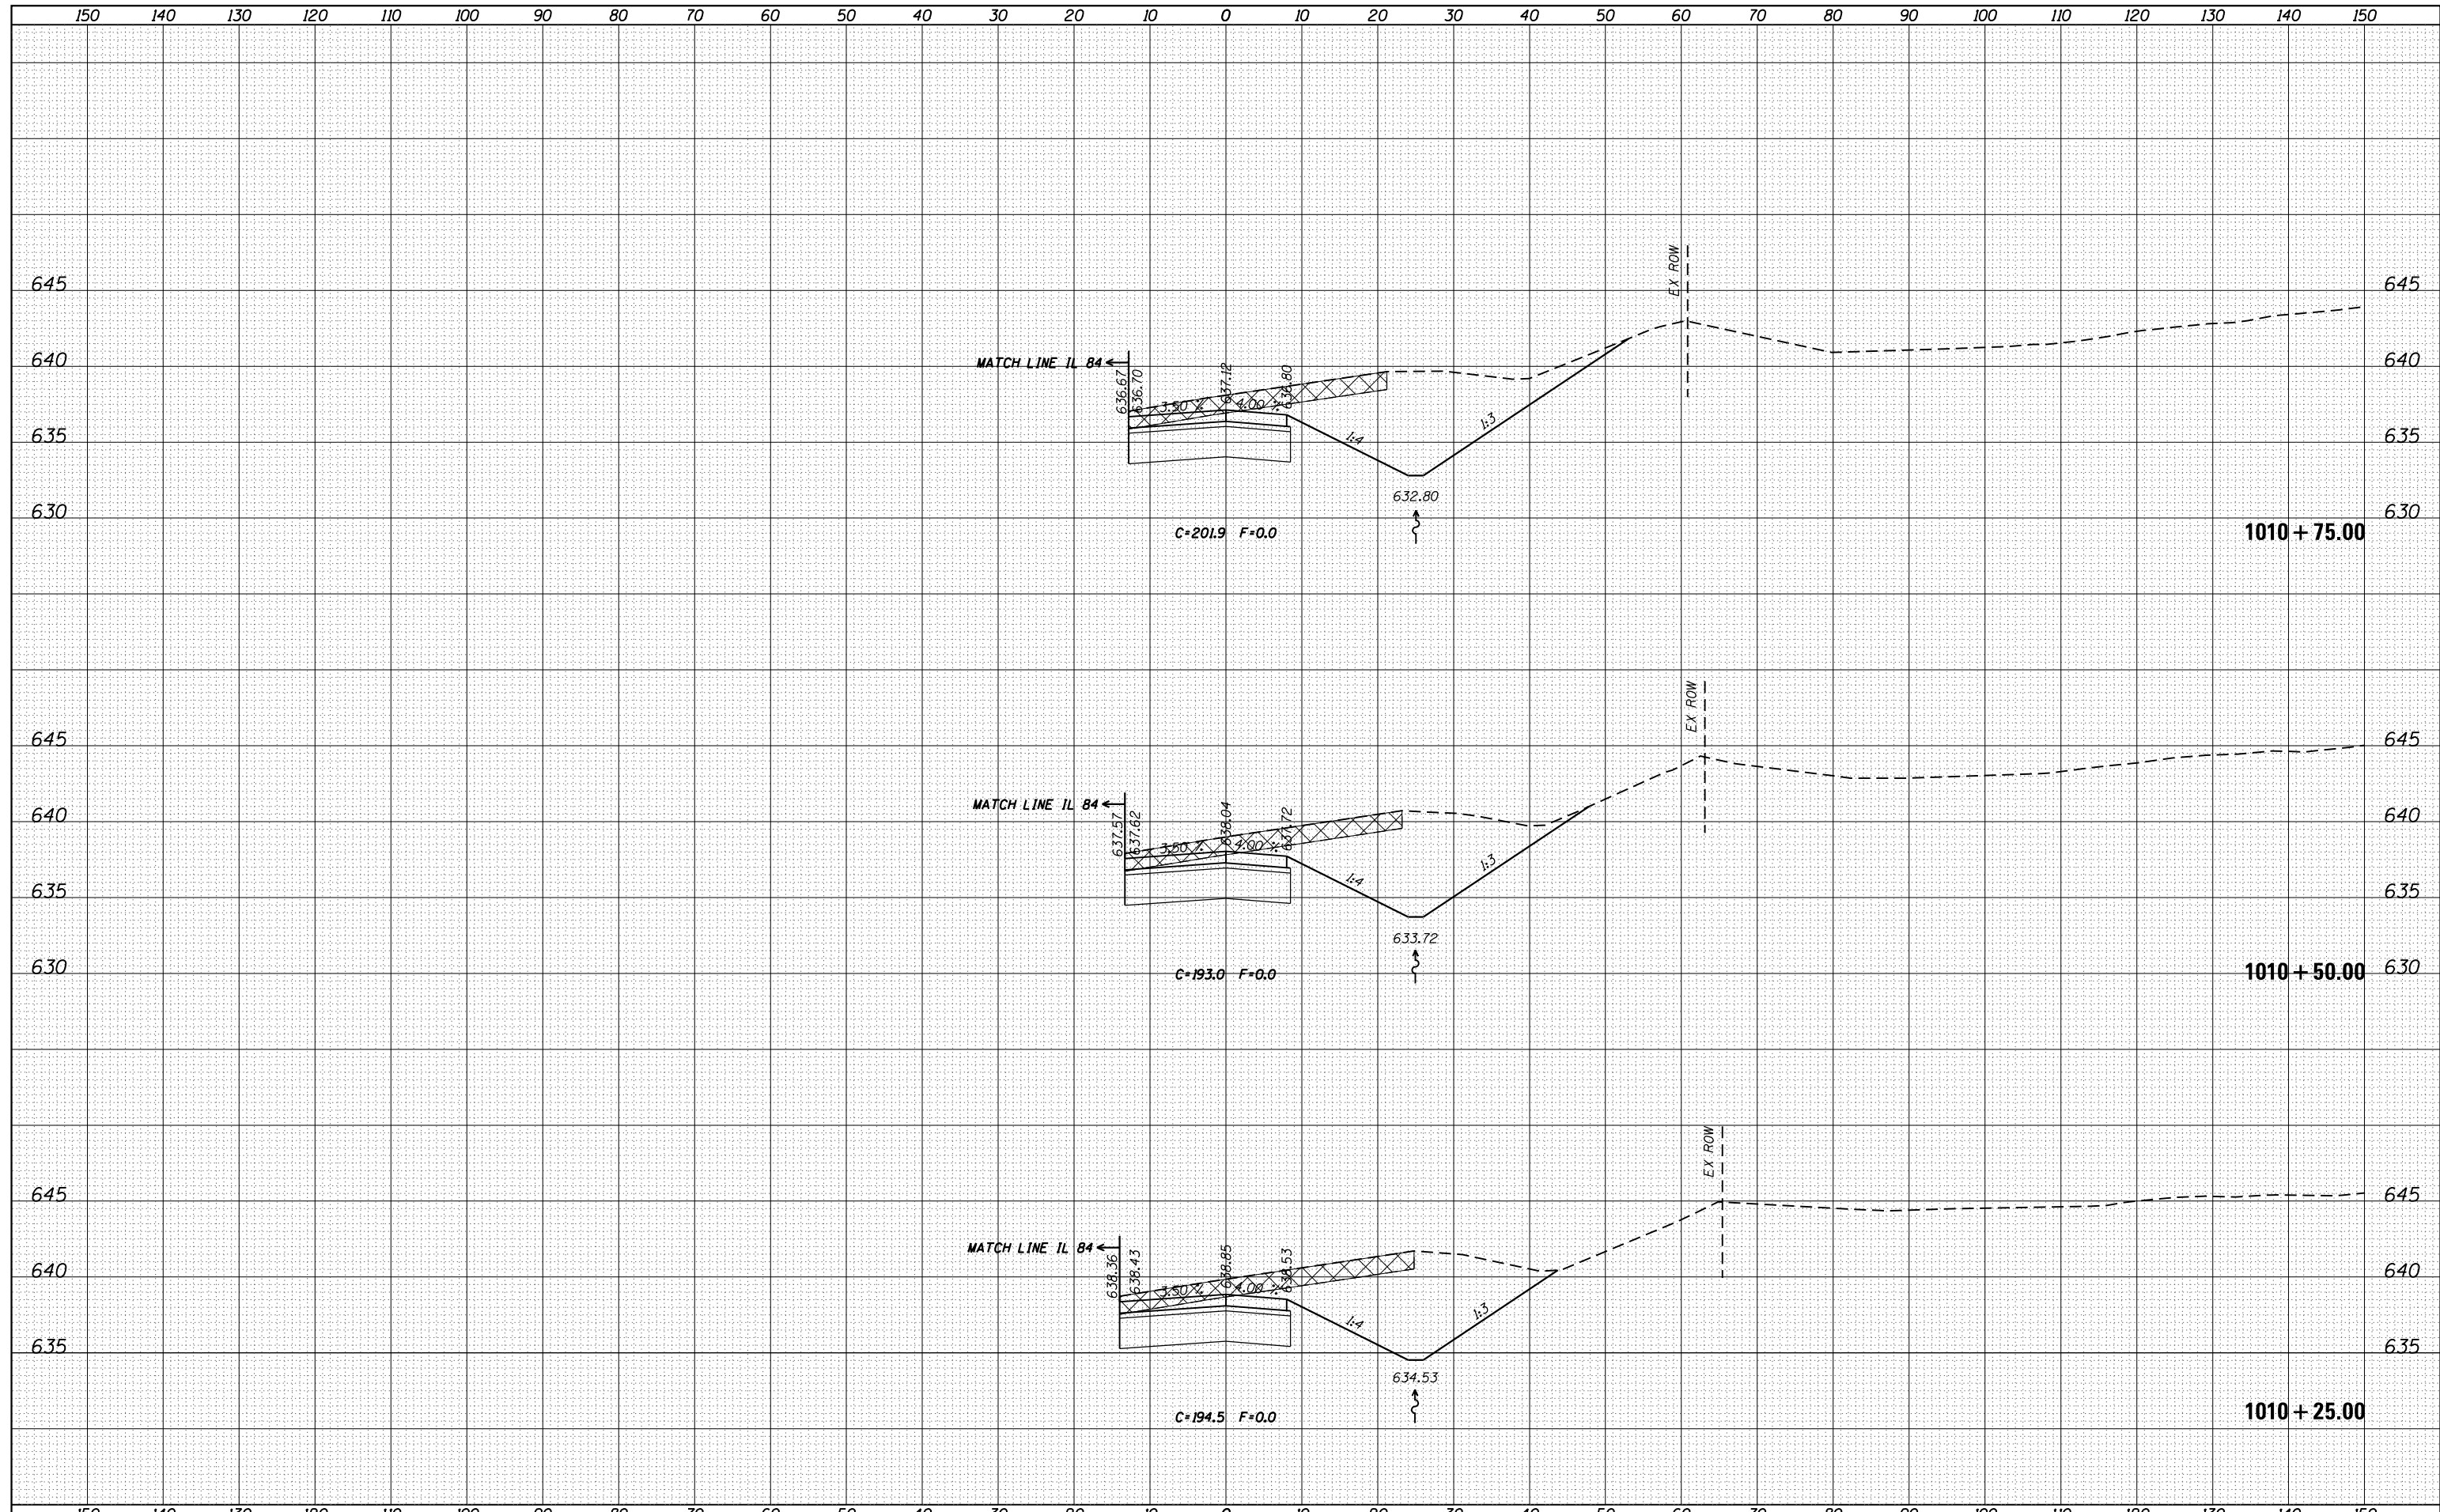

FILE NAME =	USER NAME = cushmenbw	DESIGNED -	REVISD -	STATE OF ILLINOIS DEPARTMENT OF TRANSPORTATION	SLIP RAMP CROSS SECTIONS		F.A.U. RTE.	SECTION	COUNTY	TOTAL SHEETS	SHEET NO.
es:\pw_work\pwidot\cushmenbw\d0333009\p201709-shr-ssht.tml.dgn	DRAWN -	REVISD -	*				2R-1	HENRY	235	227	
Default	PLOT SCALE = 20.0000' / in.	CHECKED -	REVISD -		SCALE: SHEET OF SHEETS STA. 1010+25.00 TO STA.1010+75.00		CONTRACT NO. 64J43				
	PLOT DATE = Fri Aug 01 09:09:12 2014	DATE -	REVISD -				ILLINOIS FED. AID PROJECT				

* 5789 & 5861