


DATE	
BY	
SURVEYED	
PLOTTED	
TEMPLATE	
AREAS CHECKED	
FINAL SURVEY NOTE BOOK NO.	

DATE	
BY	
SURVEYED	
PLOTTED	
TEMPLATE	
AREAS CHECKED	
ORIGINAL SURVEY NOTE BOOK NO.	

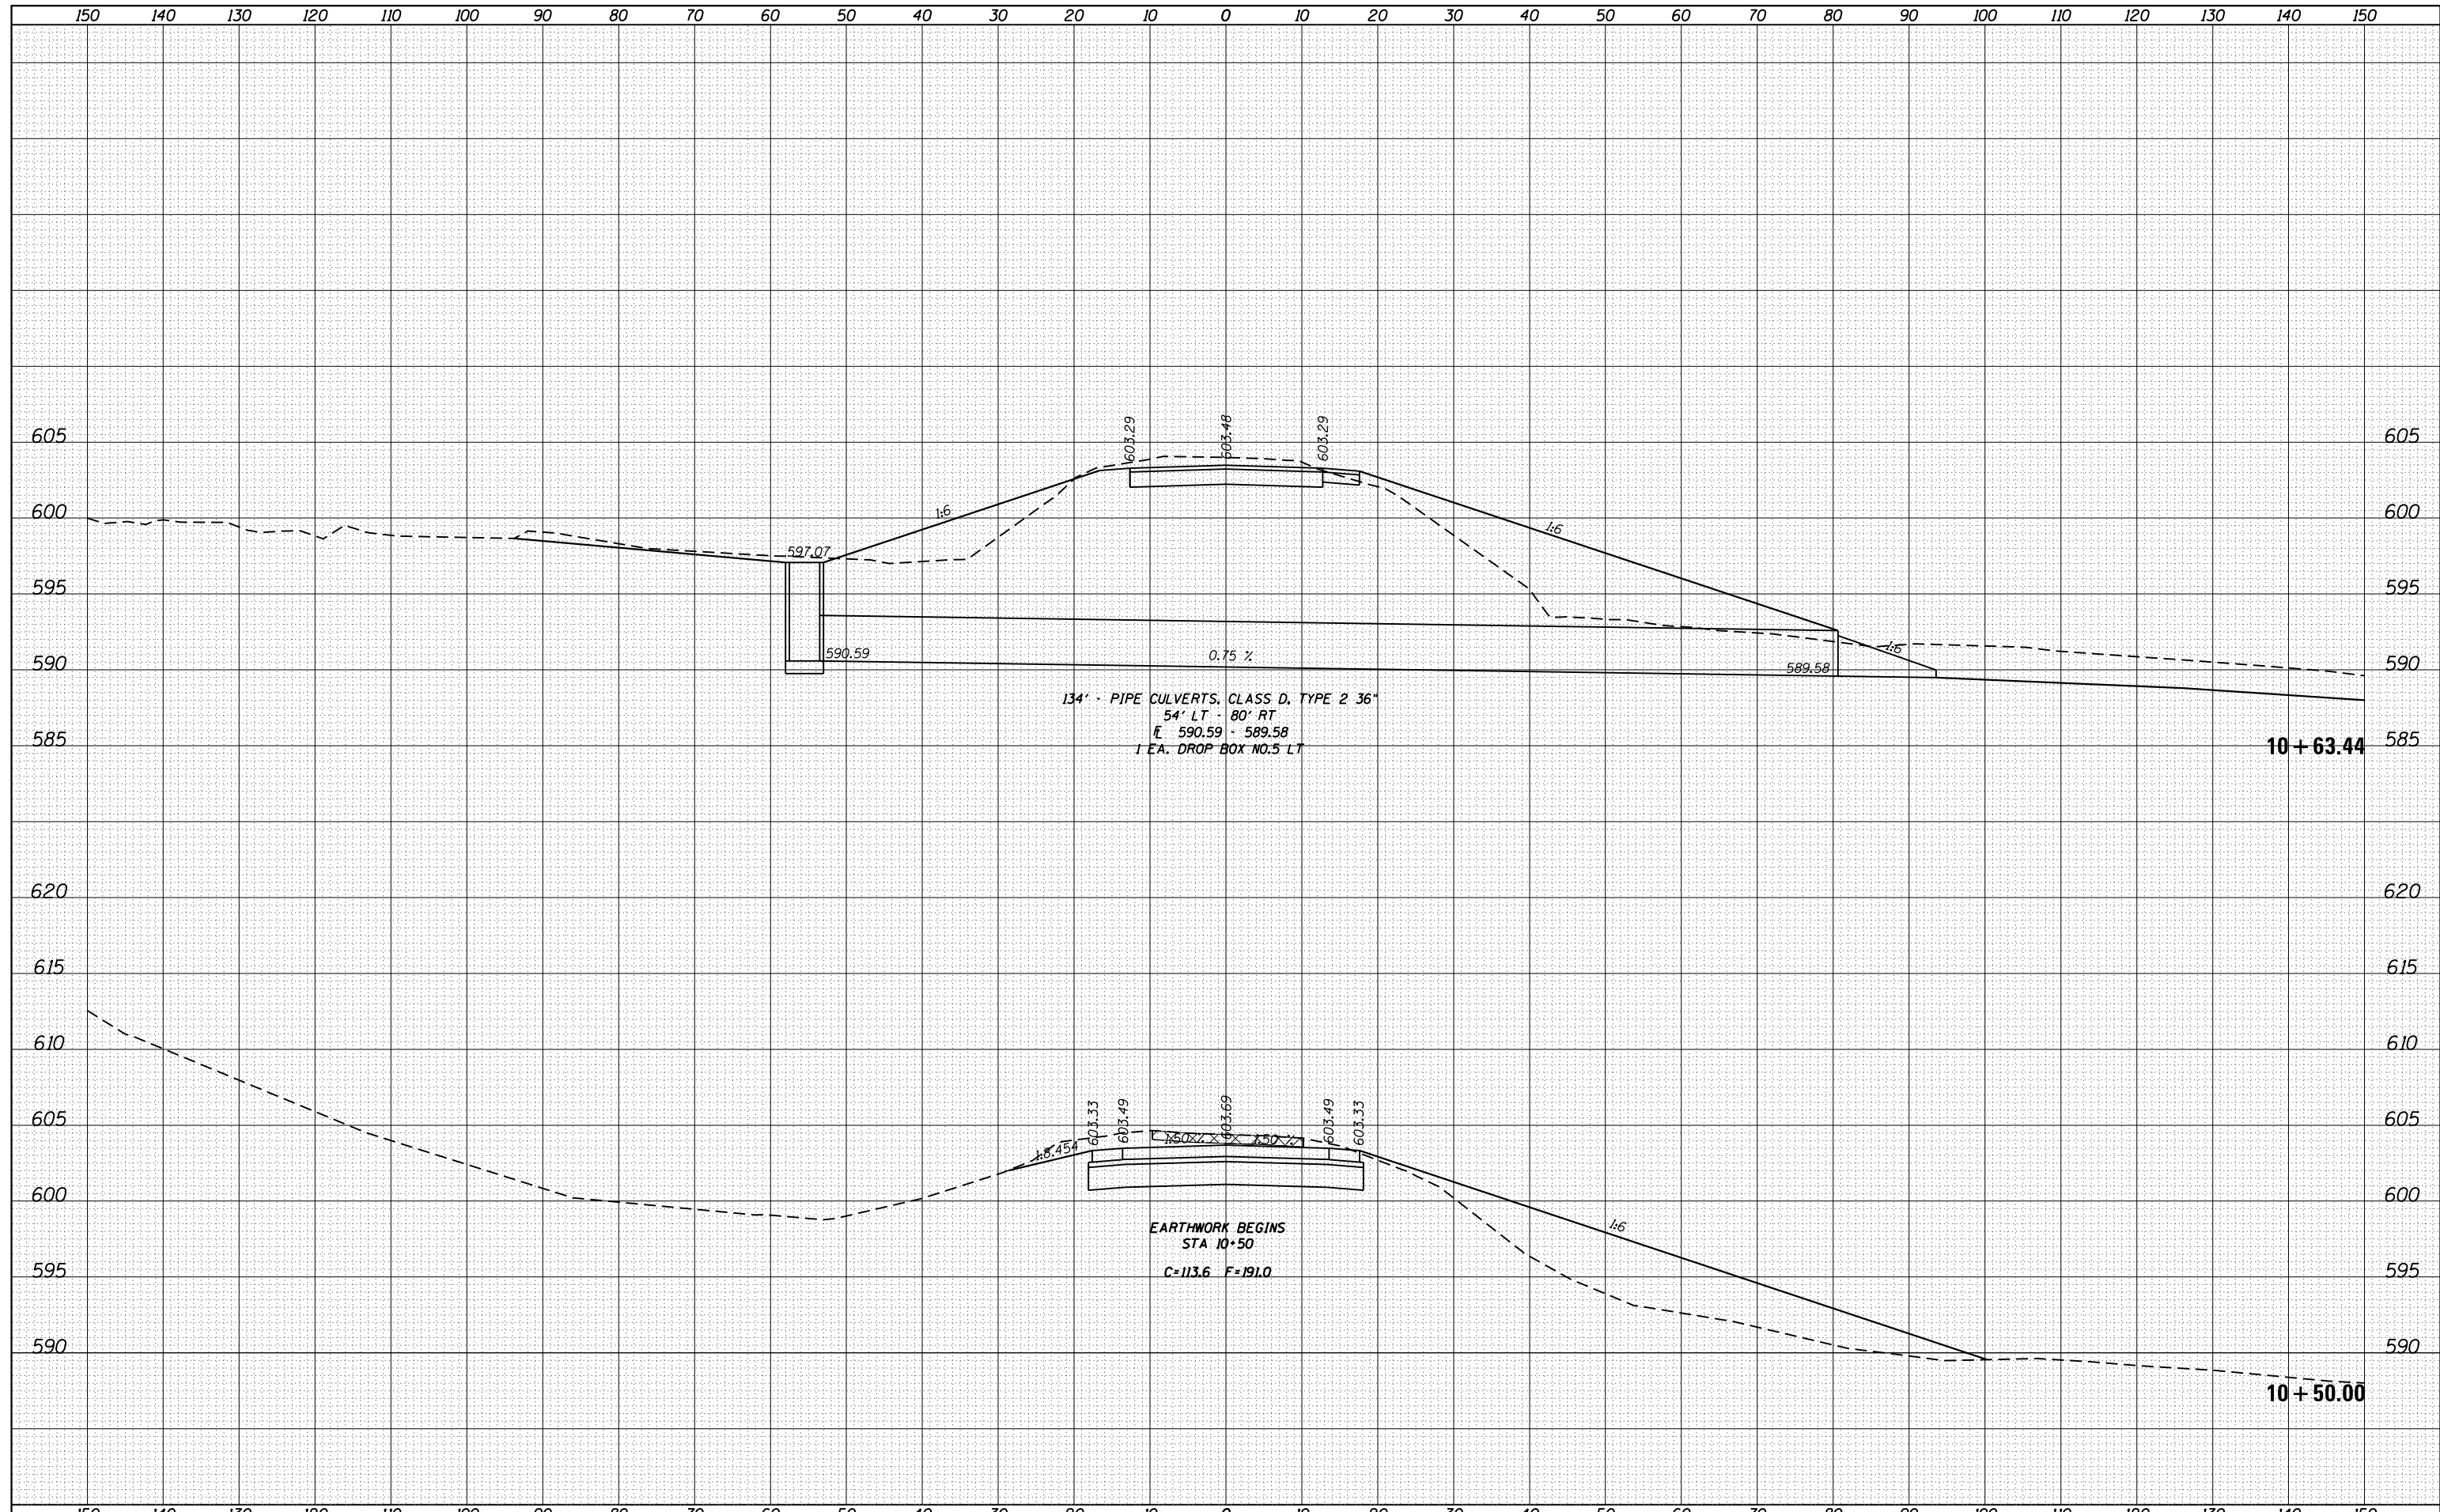

FILE NAME =	USER NAME = cushmenbw	DESIGNED -	REVISIED -	<b>STATE OF ILLINOIS</b> <b>DEPARTMENT OF TRANSPORTATION</b>	<b>COLONA HEIGHTS</b> <b>CROSS SECTIONS</b>	F.A.U. RTE.	SECTION	COUNTY	TOTAL SHEETS	SHEET NO.
es:\pw_work\pwidot\cushmenbw\d0333009\p201709-sh1-xsshtsr.dgn	DRAWN -	REVISIED -	*			2R-1	HENRY	235	233	
PLOT SCALE = 20.0000' / in.	CHECKED -	REVISIED -							CONTRACT NO. 64J43	
Default	DATE -	REVISIED -	SCALE:			SHEET	OF	SHEETS	STA. 10+50.00 TO STA. 10+63.44	ILLINOIS FED. AID PROJECT

\* 5789 & 5861