


TRAFFIC CONTROL PLAN FOR SN 081-0120

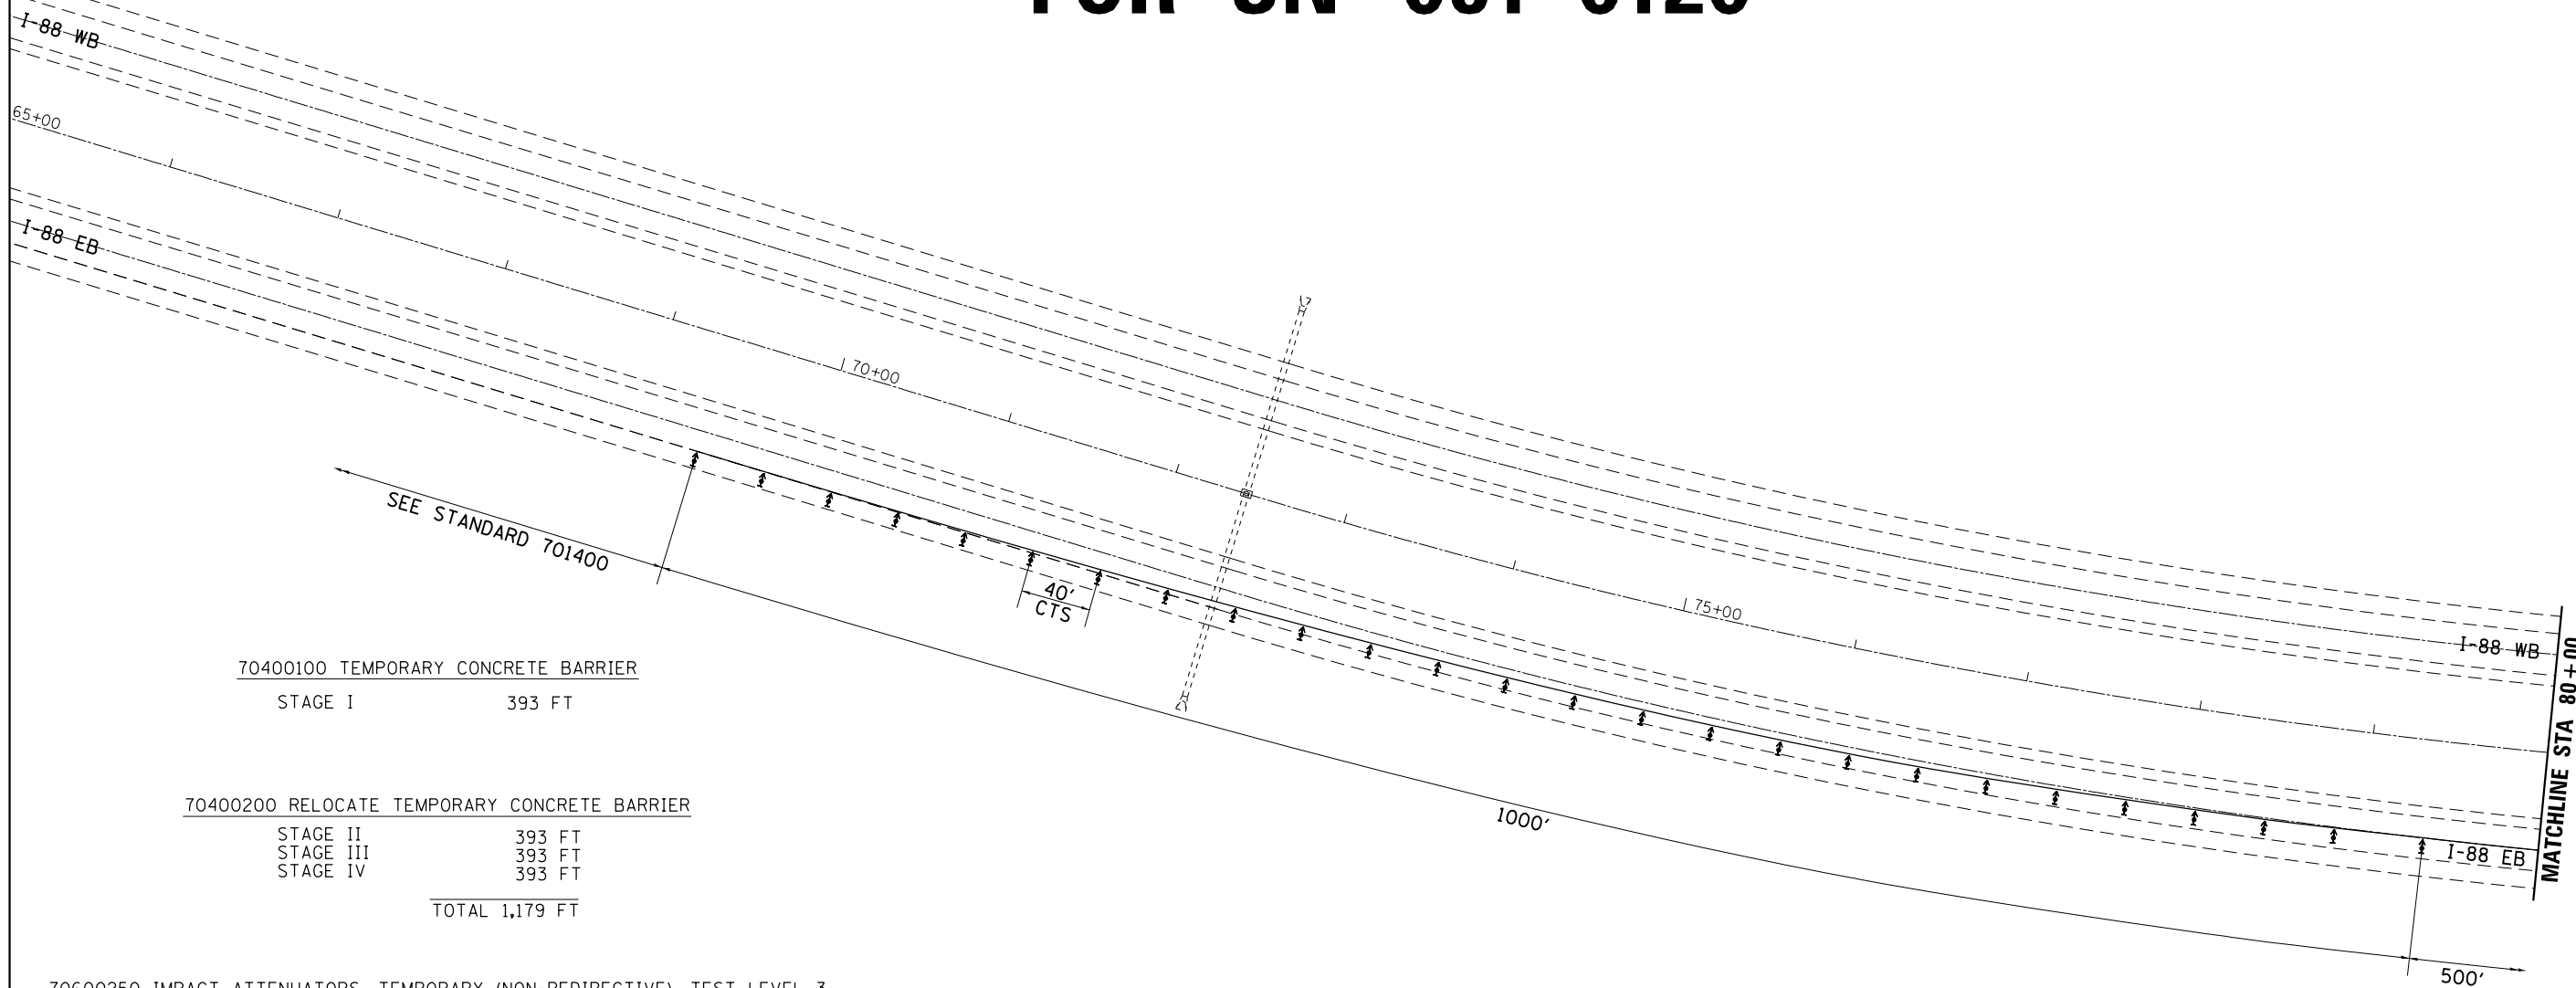

70400100 TEMPORARY CONCRETE BARRIER
STAGE I 393 FT

70400200 RELOCATE TEMPORARY CONCRETE BARRIER
STAGE II 393 FT
STAGE III 393 FT
STAGE IV 393 FT
TOTAL 1,179 FT

70600250 IMPACT ATTENUATORS, TEMPORARY (NON-REDIRECTIVE), TEST LEVEL 3
STAGE I 1 EACH

70600350 IMPACT ATTENUATORS, RELOCATE (NON-REDIRECTIVE), TEST LEVEL 3
STAGE II 1 EACH
STAGE III 1 EACH
STAGE IV 1 EACH
TOTAL 3 EACH

70300220 TEMPORARY PAVEMENT MARKING LINE 4"
STAGE I 1,890 FT
STAGE II 1,890 FT
STAGE III 1,890 FT
STAGE IV 1,890 FT
TOTAL 7,560 FT

78300100 PAVEMENT MARKING REMOVAL
STAGE I 630 SQ FT
STAGE II 630 SQ FT
STAGE III 630 SQ FT
STAGE IV 630 SQ FT
TOTAL 2,520 SQ FT

SYMBOLS

- Arrow board
- Work area
- Sign
- Direction indicator barricade with steady burn monodirectional light
- Type II barricade or drum with steady burn monodirectional light
- Temporary concrete barrier
- Monodirectional barrier wall/guardrail marker
- Impact attenuator
- Drums with steady burning monodirectional light

NOTES

- ① Refer to State Standards 701400, 701401, 701402 and 704001.
- ② ReflectORIZED temporary pavement marking shall be placed throughout the taper and along-side the work area. The edge line shall be white for right lane closure and yellow for left lane closures.

FILE NAME =	USER NAME = dossed	DESIGNED - _____	REVISED - 8-18-2014 DD
Default	Painting SN 081-0120 & 0127\CADD\02-shr-cover	DRAWN - _____	REVISED - _____
	PLOT SCALE = 100.0000' / in.	CHECKED - _____	REVISED - _____
	PLOT DATE = Mon Aug 18 10:39:02 2014	DATE - _____	REVISED - _____

**STATE OF ILLINOIS
DEPARTMENT OF TRANSPORTATION**

**TRAFFIC CONTROL PLAN FOR SN 081-0120
STAGES I, II, III, IV**

SCALE: _____ SHEET _____ OF _____ SHEETS STA. _____ TO STA. _____

F.A.I. RTE.	SECTION	COUNTY	TOTAL SHEETS	SHEET NO.
88	D2 BRIDGE PAINTING 2015-I	ROCK ISLAND	17	4
CONTRACT NO.			64K16	
ILLINOIS FED. AID PROJECT				