


TRAFFIC CONTROL PLAN FOR SN 081-0127

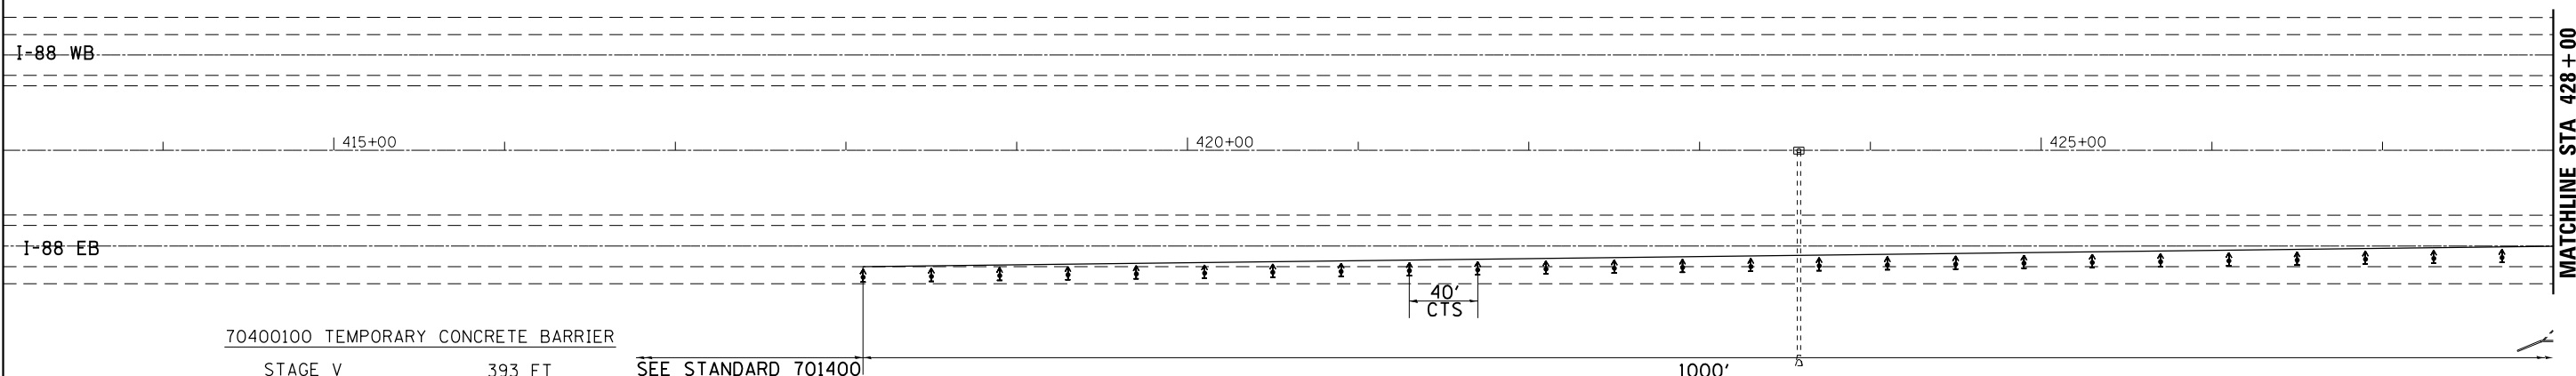

70400100 TEMPORARY CONCRETE BARRIER
STAGE V 393 FT SEE STANDARD 701400

70400200 RELOCATE TEMPORARY CONCRETE BARRIER
STAGE VI 393 FT
STAGE VII 393 FT
STAGE VIII 393 FT
TOTAL 1,179 FT

70600250 IMPACT ATTENUATORS, TEMPORARY (NON-REDIRECTIVE), TEST LEVEL 3
STAGE V 1 EACH

70600350 IMPACT ATTENUATORS, RELOCATE (NON-REDIRECTIVE), TEST LEVEL 3
STAGE VI 1 EACH
STAGE VII 1 EACH
STAGE VIII 1 EACH
TOTAL 3 EACH

70300220 TEMPORARY PAVEMENT MARKING LINE 4"
STAGE V 1,900 FT
STAGE VI 1,900 FT
STAGE VII 1,900 FT
STAGE VIII 1,900 FT
TOTAL 7,600 FT

78300100 PAVEMENT MARKING REMOVAL
STAGE V 633 SQ FT
STAGE VI 633 SQ FT
STAGE VII 633 SQ FT
STAGE VIII 633 SQ FT
TOTAL 2,532 SQ FT

SYMBOLS

- Arrow board
- Work area
- Sign
- Direction indicator barricade with steady burn monodirectional light
- Type II barricade or drum with steady burn monodirectional light
- Temporary concrete barrier
- Monodirectional barrier wall/guardrail marker
- Impact attenuator
- Drums with steady burning monodirectional light

NOTES

- ① Refer to State Standards 701400, 701401, 701402 and 704001.
- ② ReflectORIZED temporary pavement marking shall be placed throughout the taper and along-side the work area. The edge line shall be white for right lane closure and yellow for left lane closures.

FILE NAME =	USER NAME = dossed	DESIGNED - _____	REVISED - 8-18-2014 DD	STATE OF ILLINOIS DEPARTMENT OF TRANSPORTATION	TRAFFIC CONTROL PLAN FOR SN 081-0127 STAGES V, VI, VII, VIII	F.A.I. RTE.	SECTION	COUNTY	TOTAL SHEETS	SHEET NO.	
Default	Plotting SN 081-0120 & 0127\CADD\02-shr-cover	DRAWN - _____	REVISED - _____			88	D2 BRIDGE PAINTING 2015-1	ROCK ISLAND	17	6	
	PLOT SCALE = 100.0000' / in.	CHECKED - _____	REVISED - _____			CONTRACT NO. 64K16					
	PLOT DATE = Mon Aug 18 10:39:36 2014	DATE - _____	REVISED - _____			ILLINOIS FED. AID PROJECT					