

NORTH EDGE OF SHOULDER

Location	Station	Offset	Theoretical Grade Elevations
W. End E. Appr. Pav't	968+13.85	-16.00	668.58
A3	968+23.85	-16.00	668.52
A4	968+33.85	-16.00	668.45
E. End E. Appr. Pav't	968+43.85	-16.00	668.38

NORTH EDGE OF PAVEMENT

Location	Station	Offset	Theoretical Grade Elevations
W. End E. Appr. Pav't	968+16.44	-12.00	668.62
A3	968+26.44	-12.00	668.56
A4	968+36.44	-12.00	668.49
E. End E. Appr. Pav't	968+46.44	-12.00	668.42

CL ROADWAY, P.G., & STAGE CONSTRUCTION LINE


Location	Station	Offset	Theoretical Grade Elevations
W. End E. Appr. Pav't	968+24.24	0.00	668.77
A3	968+34.24	0.00	668.70
A4	968+44.24	0.00	668.62
E. End E. Appr. Pav't	968+54.24	0.00	668.55

SOUTH EDGE OF PAVEMENT

Location	Station	Offset	Theoretical Grade Elevations
W. End E. Appr. Pav't	968+32.03	12.00	668.53
A3	968+42.03	12.00	668.45
A4	968+52.03	12.00	668.38
E. End E. Appr. Pav't	968+62.03	12.00	668.30

SOUTH EDGE OF SHOULDER

Location	Station	Offset	Theoretical Grade Elevations
W. End E. Appr. Pav't	968+34.63	16.00	668.44
A3	968+44.63	16.00	668.37
A4	968+54.63	16.00	668.29
E. End E. Appr. Pav't	968+64.63	16.00	668.22

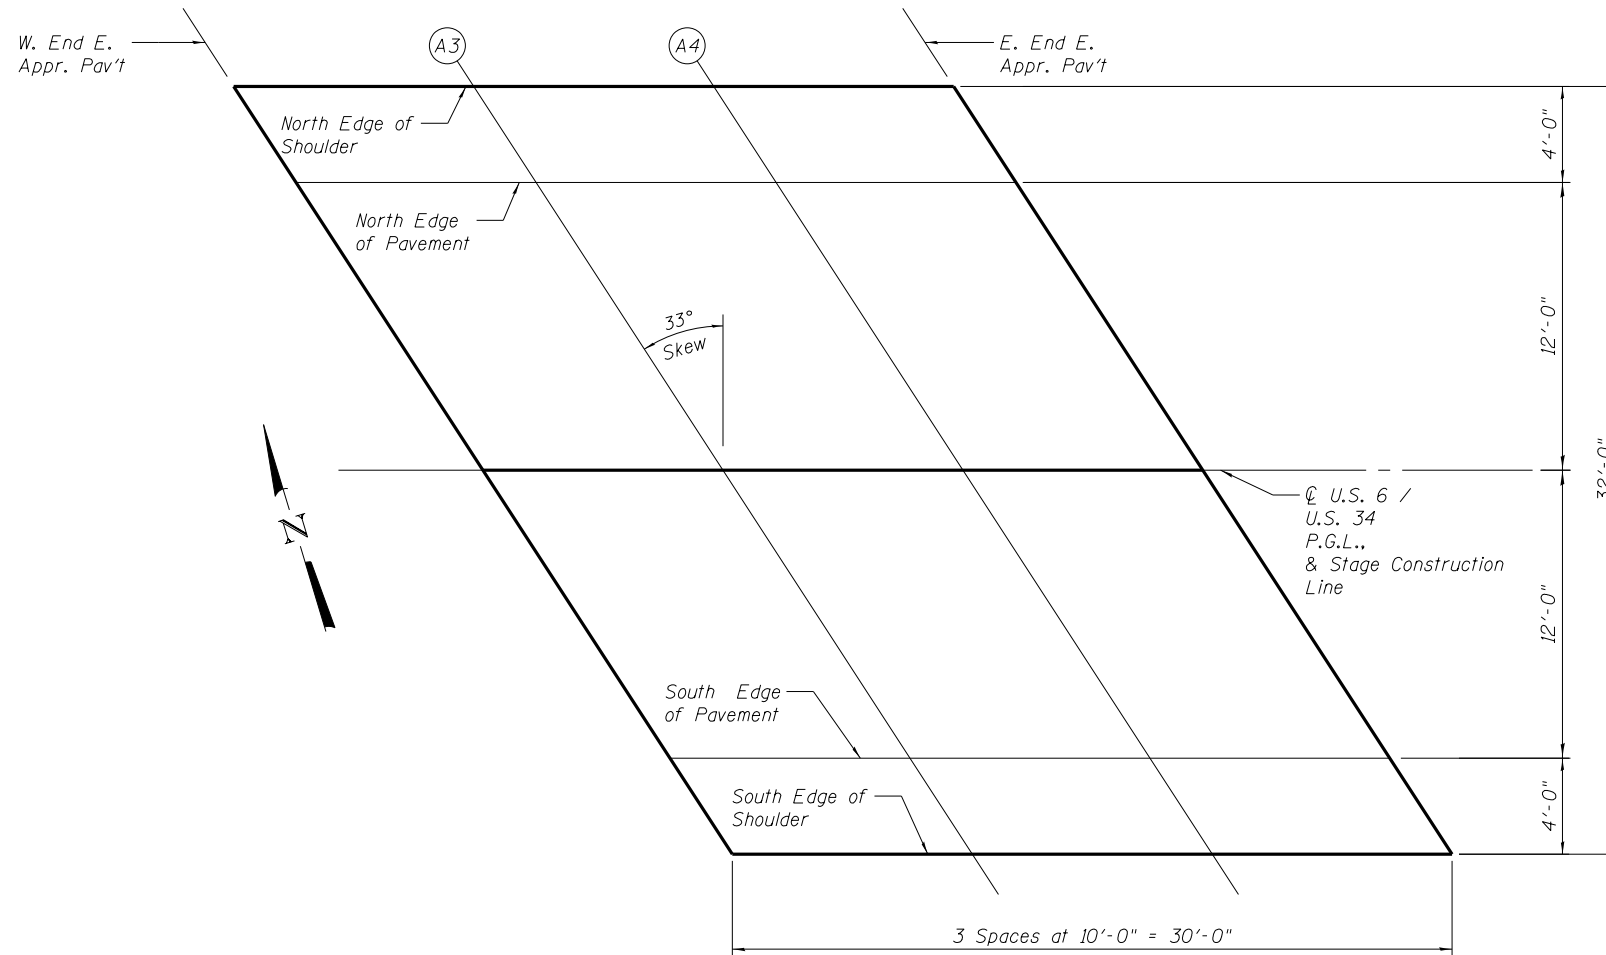

PLAN

FILENAME = c:\pawork\spawork\carpenter\d\08660140_56A17_2008-10E_Appr-Slab.dgn



USER NAME = carpenterdj	DESIGNED - BCM	REVISED
	CHECKED - KO	REVISED
PLOT SCALE = N/A	DRAWN - SD	REVISED
PLOT DATE = 8/1/2014	CHECKED - 7/20/2012	REVISED

**STATE OF ILLINOIS
DEPARTMENT OF TRANSPORTATION**

**TOP OF EAST APPROACH SLAB ELEVATIONS
STRUCTURE NO. 006-0140**

SHEET NO. 58 OF 526 SHEETS

F.A.P. RTE.	SECTION	COUNTY	TOTAL SHEETS	SHEET NO.
613	(8D-BR) BR	BUREAU	63	30
CONTRACT NO. 66A17				
ILLINOIS FED. AID PROJECT				