


**4" OR 6" YELLOW STRIPE - SEE SCHEDULE (LIMITS TO BE VERIFIED IN THE FIELD)

PROPOSED ROADWAY TYPICAL 1

STA 45+00 TO STA. 47+25
STA 50+69 TO STA. 51+47

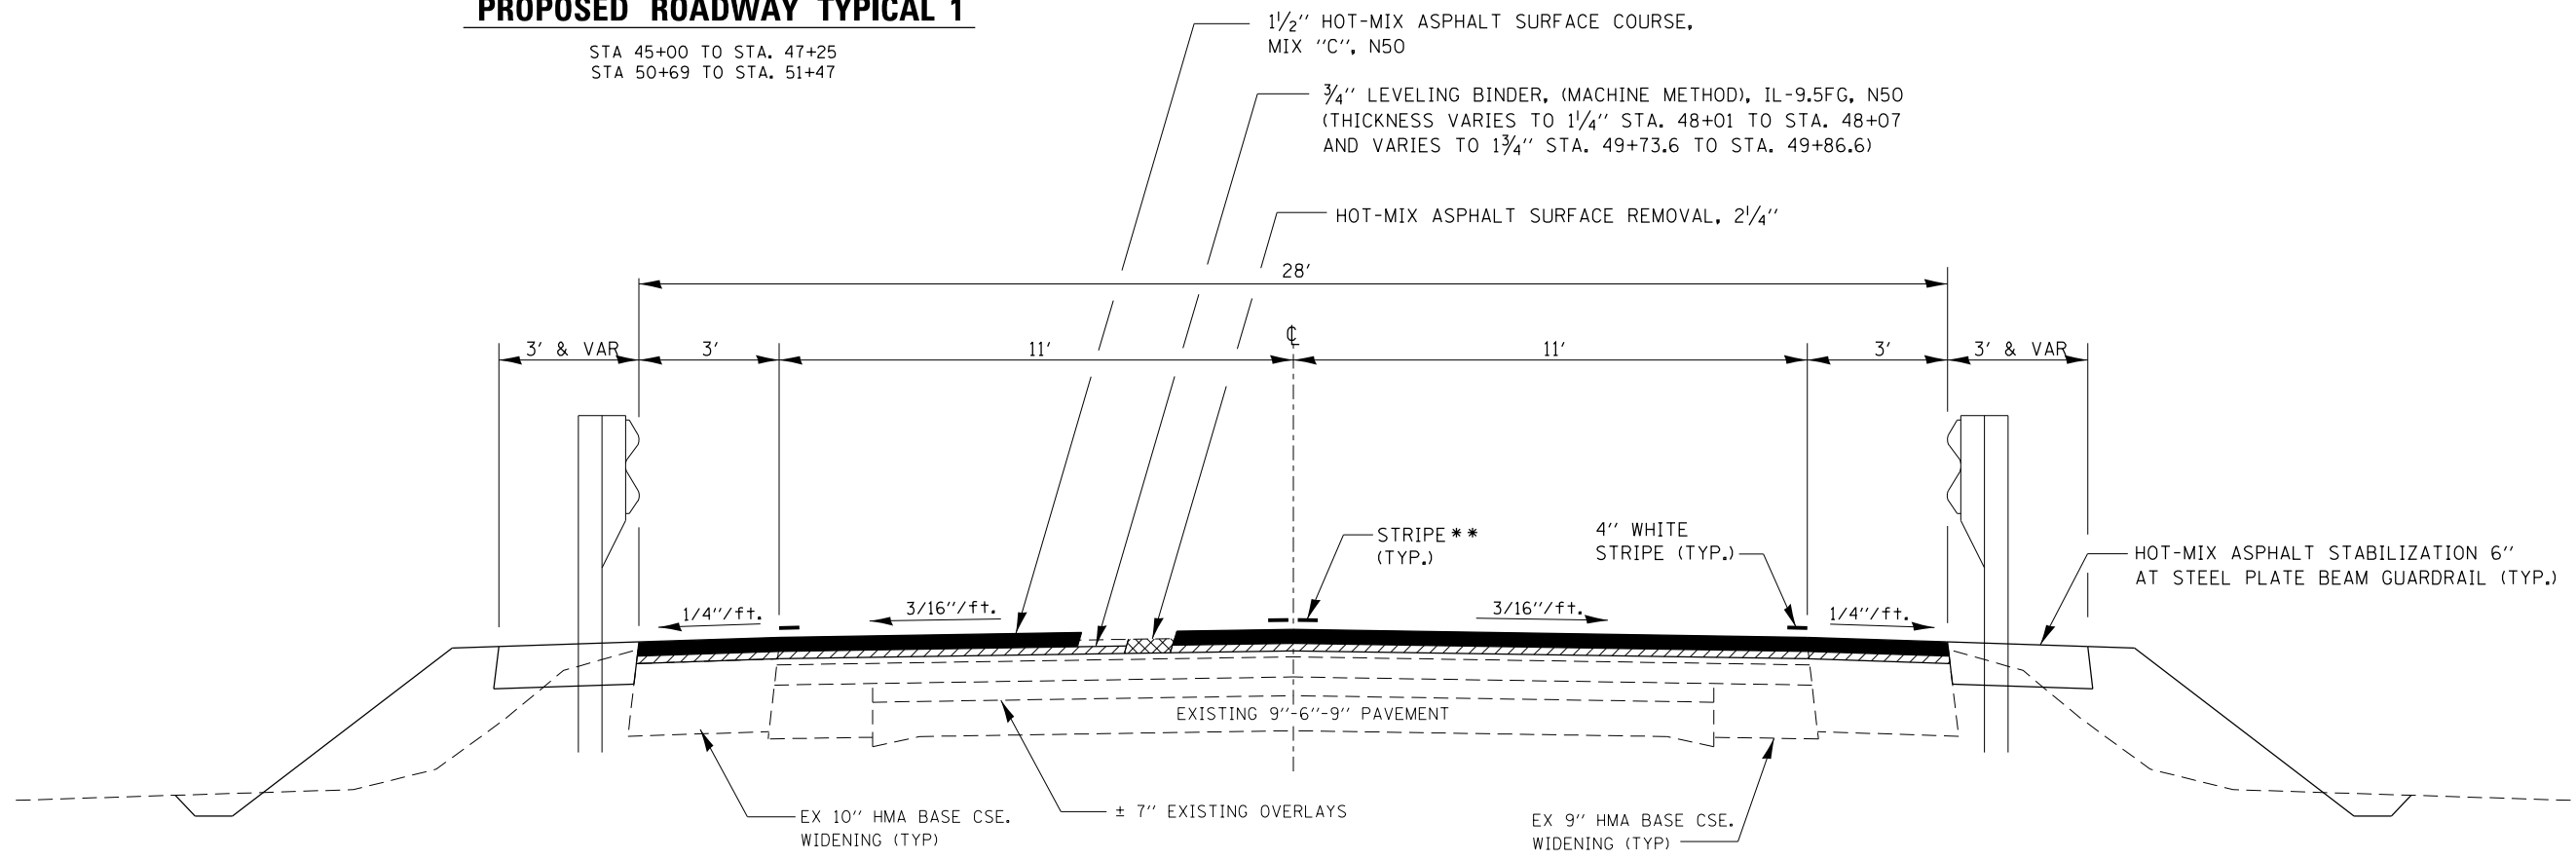

PROPOSED ROADWAY TYPICAL 2

STA 47+25 TO STA. 48+07
STA 49+86.6 LT. TO STA. 50+69

STEEL PLATE BEAM GUARDRAIL, TYPE A AND HOT-MIX ASPHALT STABILIZATION 6" ALSO PLACED AT:

STA. 48+07 TO STA. 48+28
STA. 49+65 TO STA. 49+86.6

FILE NAME =	USER NAME = Schwankerg	DESIGNED -	REVISED -	STATE OF ILLINOIS DEPARTMENT OF TRANSPORTATION	TYPICAL SECTIONS			F.A.S. RTE.	SECTION	COUNTY	TOTAL SHEETS	SHEET NO.
ci:\pw\work\p\dot\schwankerg\d0179226\0666A18-sh-t-typicals.DGN	PLOT SCALE = 40.0000' / in.	DRAWN -	REVISED -					370	(102 BR) BR	LIVINGSTON	65	8
MODELNAME	PLOT DATE = 8/13/2014	CHECKED -	REVISED -		SCALE: SHEET 1 OF 2 SHEETS STA. TO STA.			CONTRACT NO. 66A18				
		DATE -	REVISED -		ILLINOIS FED. AID PROJECT							