
BETWEEN MEDIAN CROSSOVERS

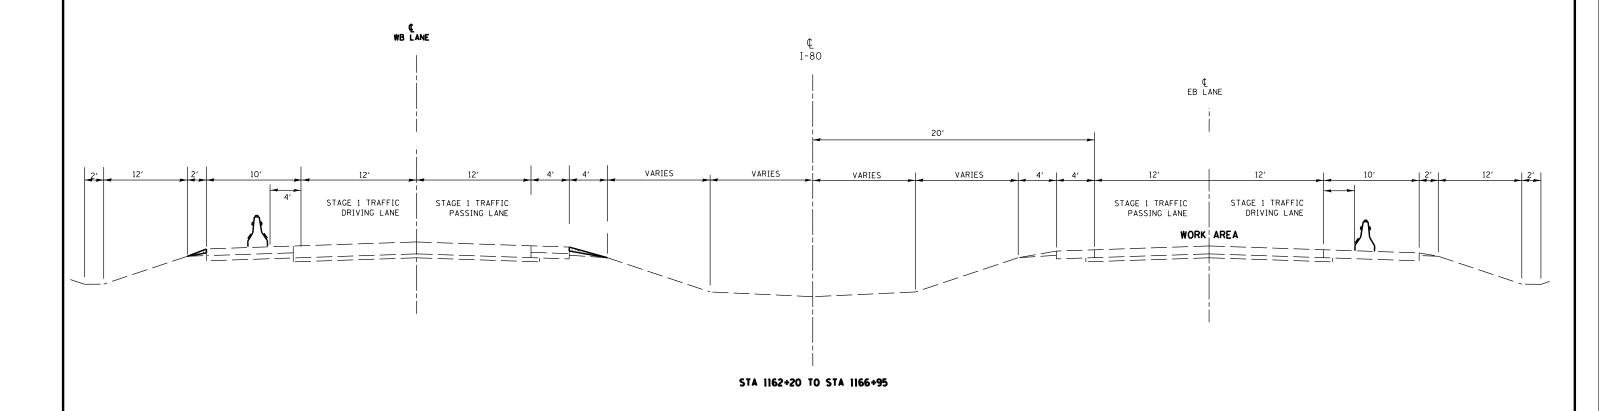

NOTES

- 1. THE CONTRACTOR HAS THE OPTION OF USING EITHER THE LINE ON THE TEMPORARY CONCRETE BARRIER OR ON THE PAVEMENT.
- THE COLOR OF THE REFLECTORS AND PAVEMENT/BARRIER MARKING LINE WILL VARY WITH STAGING AND SHALL MATCH THE EXISTING LINE IN THE WORK AREA.
- 3. THE COST OF THE REFLECTORS IS INCLUDED IN THE COST OF TEMPORARY CONCRETE BARRIER

STAGE 1

FILE NAME =	USER NAME = \$USER\$	DESIGNED -	REVISED -			OT 1 OF 4 TVD10			F.A.I. RTE.	SECTION	COUNTY	TOTAL SHEET
\$FILEL\$		DRAWN -	REVISED -	STATE OF ILLINOIS	STAGE 1 TYPICAL SECTION		80	(32-2)HBR-6	GRUNDY	98 32		
	PLOT SCALE = \$SCALE\$	CHECKED -	REVISED -	DEPARTMENT OF TRANSPORTATION					132 22 0		T NO. 66B27	
\$MODELNAME\$	PLOT DATE = \$DATE\$	DATE -	REVISED -		SCALE:	SHEET NO. 32 OF 98 SHEETS	STA.	TO STA.	ILL INDIS FED			