


FINAL SURVEY NO.	SURVEYED	BY	DATE
	PLOTTED		
	TEMPLATE		
	AREAS CHECKED		

ORIGINAL SURVEY NO.	SURVEYED	BY	DATE
	PLOTTED		
	TEMPLATE		
	AREAS CHECKED		

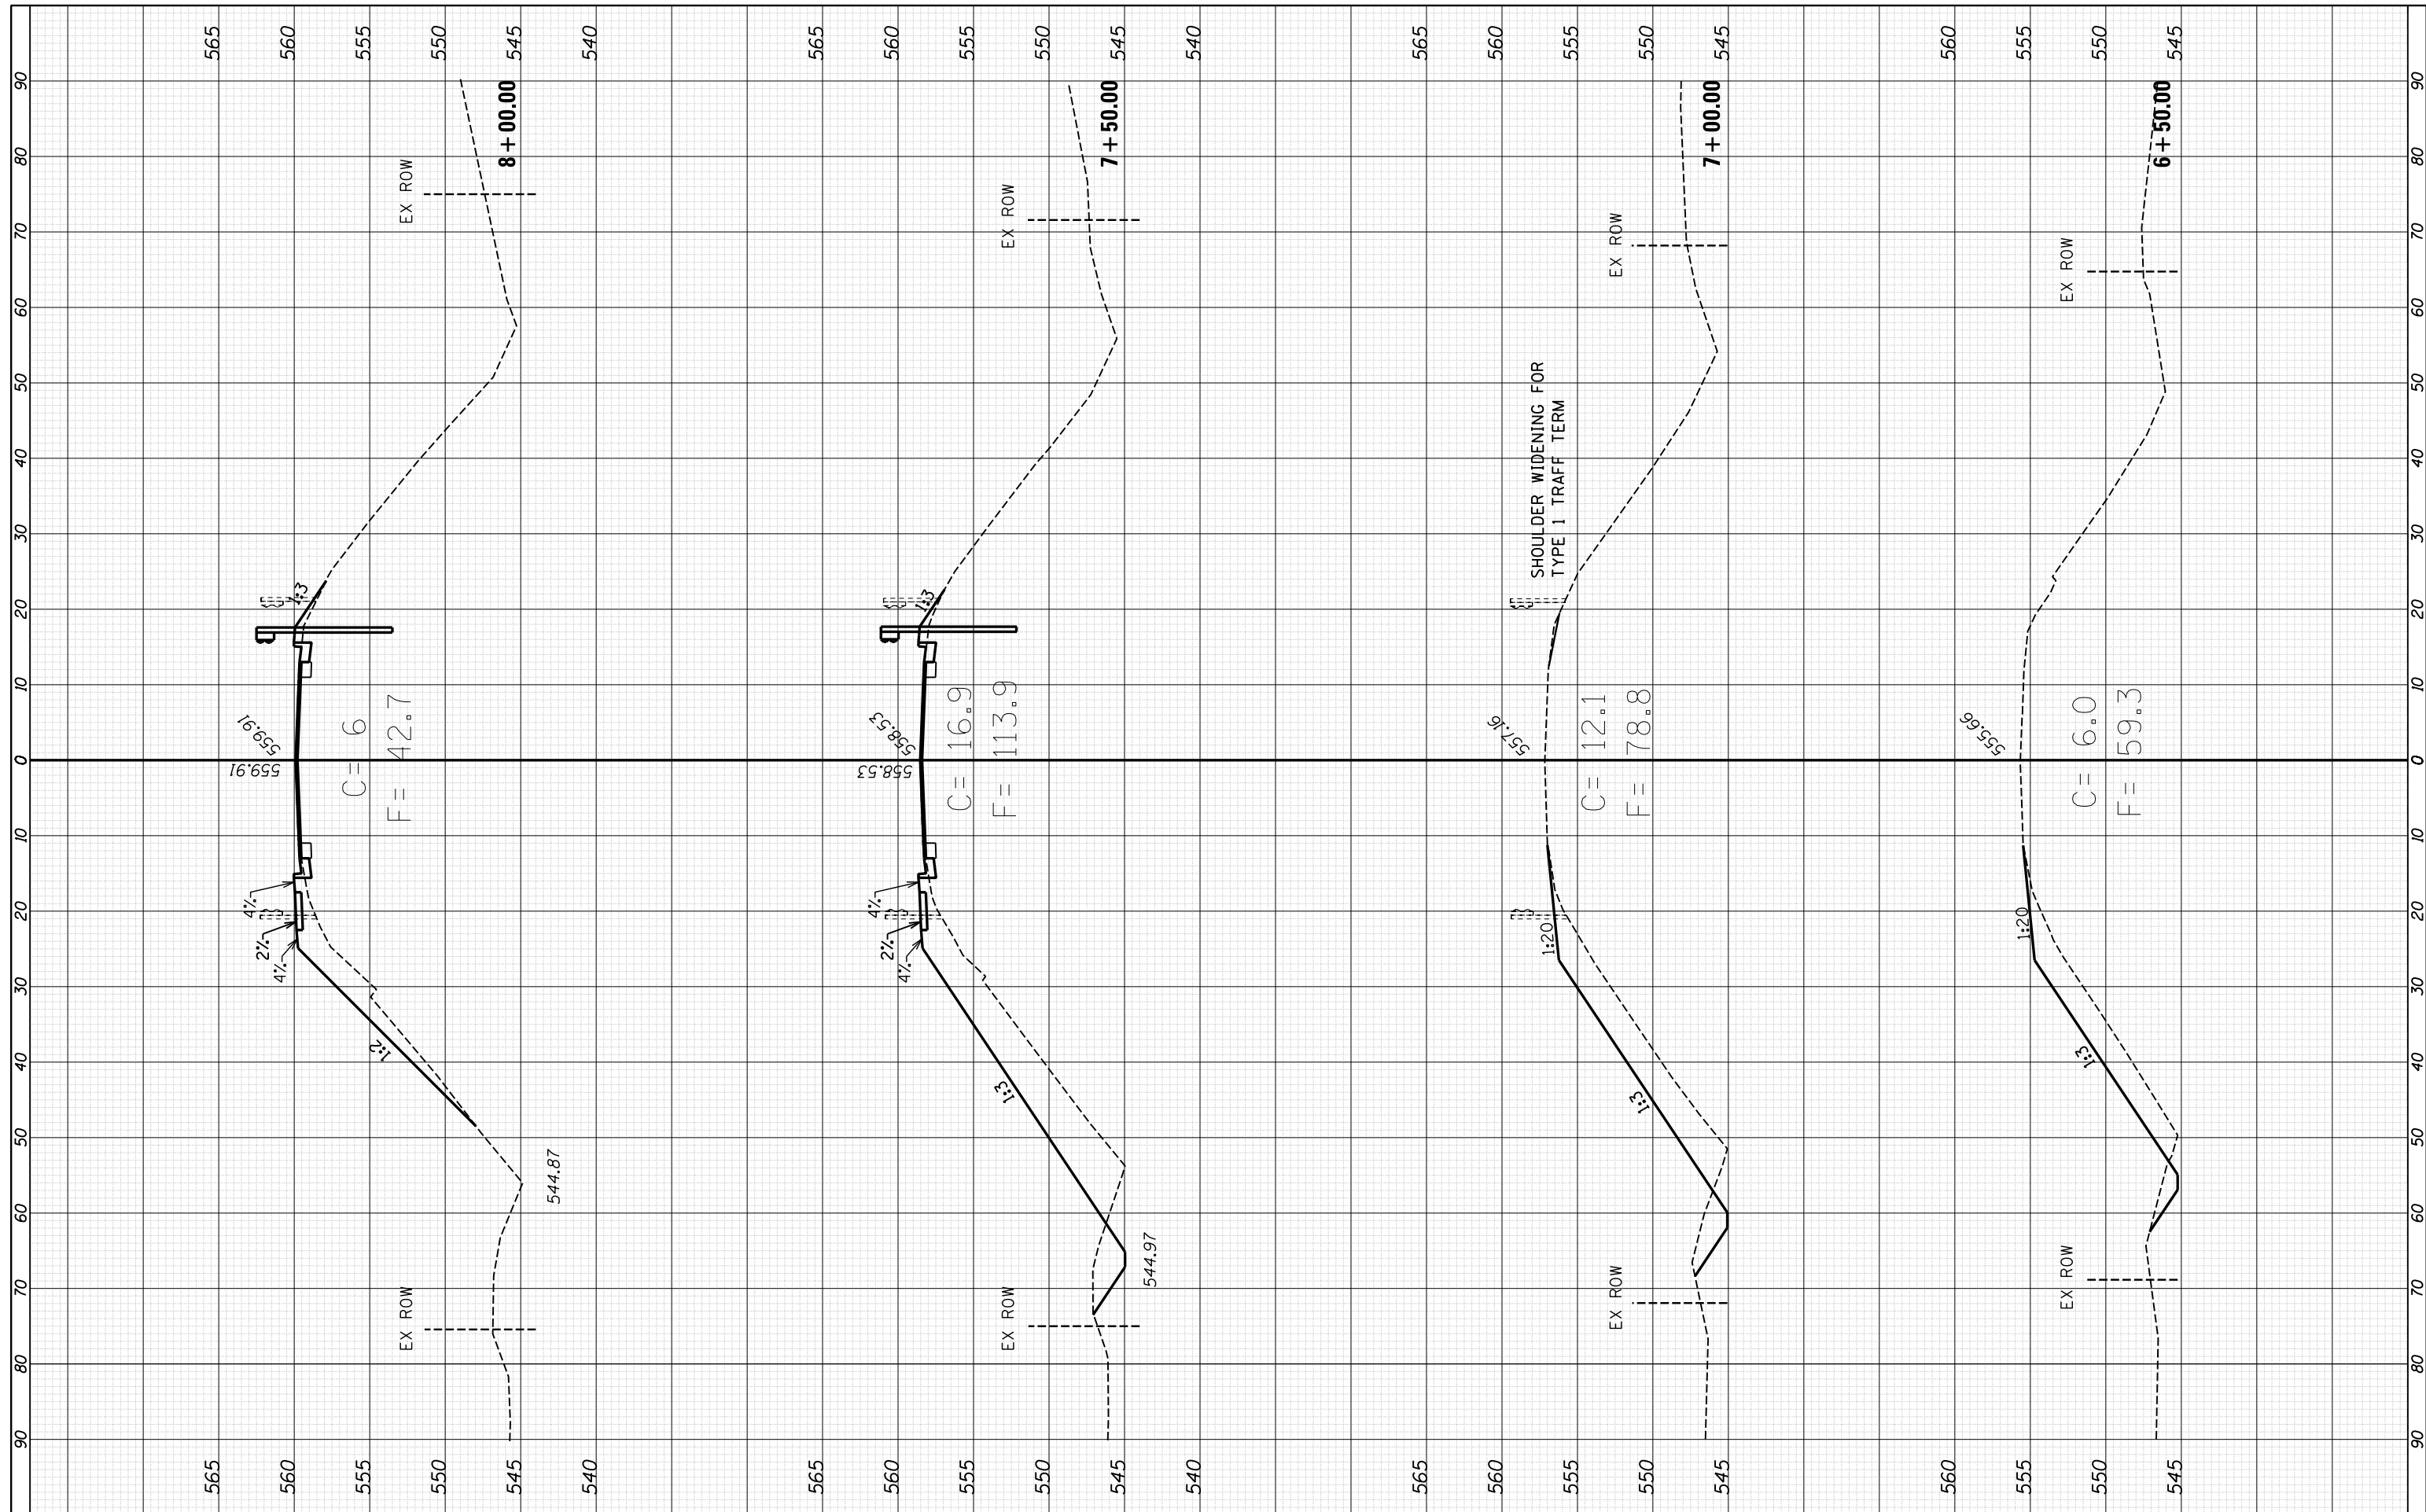

FILE NAME = c:\pw\work\pwidot\jauche\0249654\0366827-sh\ssht.dgn

USER NAME = jauche
 DESIGNED -
 DRAWN -
 CHECKED -
 DATE -
 PLOT SCALE = 20.0000' / in.
 PLOT DATE = 8/13/2014

REVISIED -
 REVISIED -
 REVISIED -
 REVISIED -

**STATE OF ILLINOIS
 DEPARTMENT OF TRANSPORTATION**

**LISBON ROAD
 CROSS SECTIONS**

SCALE: SHEET NO. 97 OF 98 SHEETS STA. 6+50.00 TO STA. 8+00.00

F.A.I. RTE.	SECTION	COUNTY	TOTAL SHEETS	SHEET NO.
80	(32-2)HBR-6	GRUNDY	98	97
CONTRACT NO. 66B27			ILLINOIS FED. AID PROJECT	