
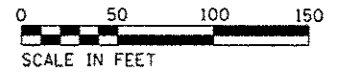


DATE	
BT	
REVISIONS	
PLANNED	
NOTED	
NOTED	
NO.	

DATE	
BT	
REVISIONS	
PLANNED	
NOTED	
NOTED	
NO.	

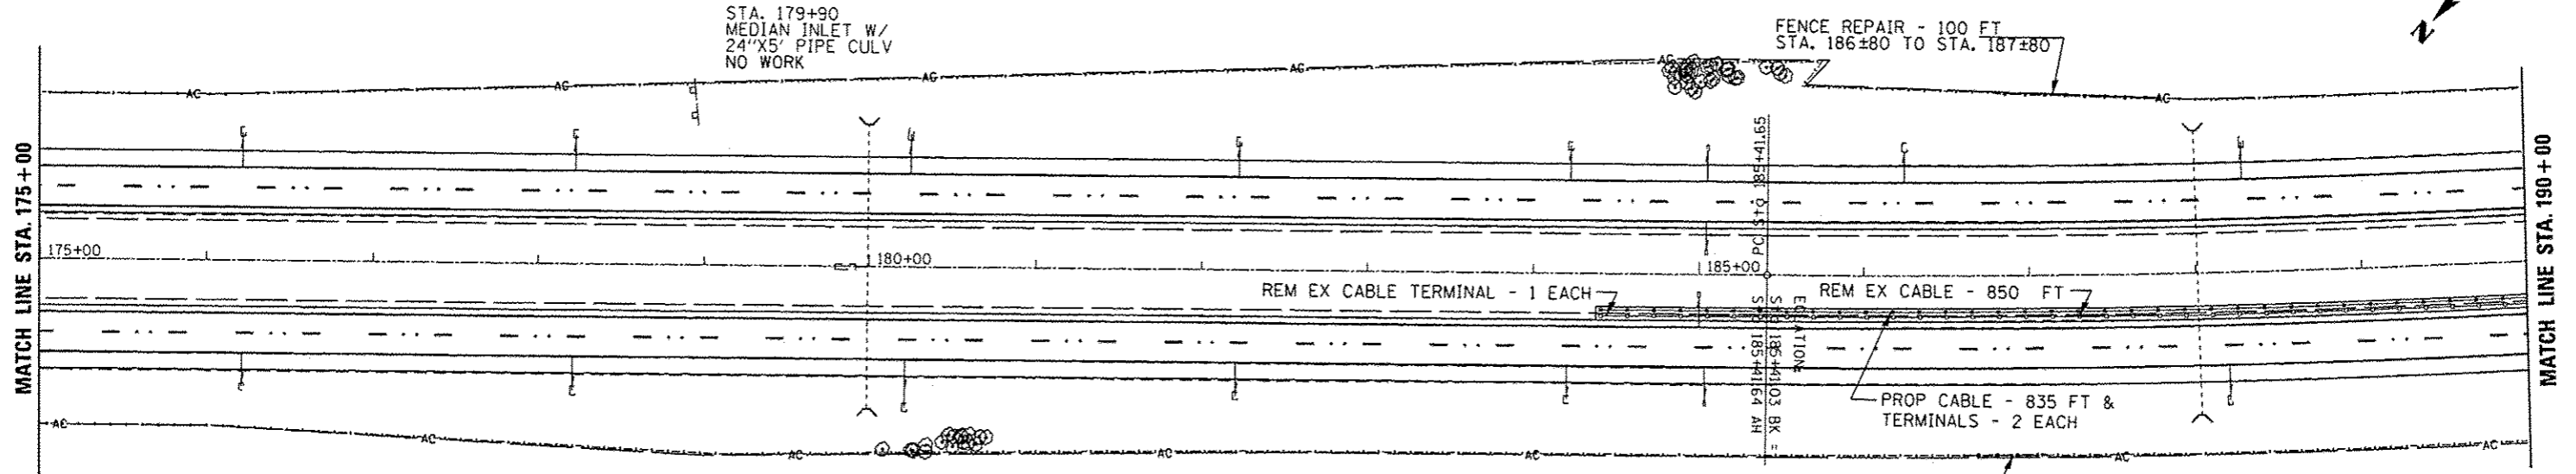

680	BM 176: STA. 176+00, 100' RT TOP ROW MARKER ELEV. - 670.69	BM 180: STA. 180+00, 83.5' RT CHIS 'L' TOP NW COR HDWL ELEV. - 672.61	BM 185: STA. 185+41, C I-57 PC PLUG ELEV. - 670.59	NORTH BOUND															680											
675	PROPOSED E PROFILE															675														
670	PROFILE OF 1967 E															670														
665																665														
670.92 674.70 675.20	674.65 675.15	670.52 674.60 675.10	674.55 675.05	670.83 674.50 675.00	674.45 674.95	670.57 674.40 674.90	674.35 674.85	670.32 674.30 674.80	674.25 674.75	672.49 674.20 674.70	674.15 674.65	671.78 674.10 674.60	674.05 674.55	671.51 674.00 674.50	673.95 674.45	671.33 673.90 674.40	673.85 674.35	671.16 673.80 674.30	673.75 674.25	670.96 673.71 674.21	673.64 674.16	670.86 673.59 674.11	673.55 674.06	670.48 673.50 674.01	673.45 673.96	670.18 673.40 673.91	673.35 673.86	670.27 673.30 673.81	673.25 673.76	670.17 673.20 673.71
175+00	176+00	177+00	178+00	179+00	180+00	181+00	182+00	183+00	184+00	185+00	186+00	187+00	188+00	189+00	190+00															
680	SOUTH BOUND															680														
675	PROPOSED E PROFILE															675														
670	PROFILE OF 1967 E															670														
665																665														
670.92 674.70 675.19	674.65 675.14	670.52 674.60 675.09	674.55 675.04	670.83 674.50 674.99	674.45 674.94	670.57 674.40 674.89	674.35 674.84	670.32 674.30 674.79	674.25 674.74	672.49 674.20 674.70	674.15 674.65	671.78 674.10 674.60	674.05 674.55	671.51 674.00 674.50	673.95 674.45	671.33 673.90 674.40	673.85 674.35	671.16 673.80 674.30	673.75 674.25	670.96 673.71 674.21	673.66 674.16	670.86 673.61 674.11	673.56 674.06	670.48 673.51 674.01	673.46 673.96	670.18 673.41 673.91	673.36 673.86	670.27 673.31 673.81	673.25 673.76	670.17 673.20 673.72
175+00	176+00	177+00	178+00	179+00	180+00	181+00	182+00	183+00	184+00	185+00	186+00	187+00	188+00	189+00	190+00															