


SHOWING REMOVAL

STAGE I TYPICAL

SHOWING PROPOSED

FOR BOTH STAGES:
DRUMS/BARRELS @ 100' SPACING
PER DROP-OFF POLICY UNLESS
DIRECTED BY THE ENGINEER

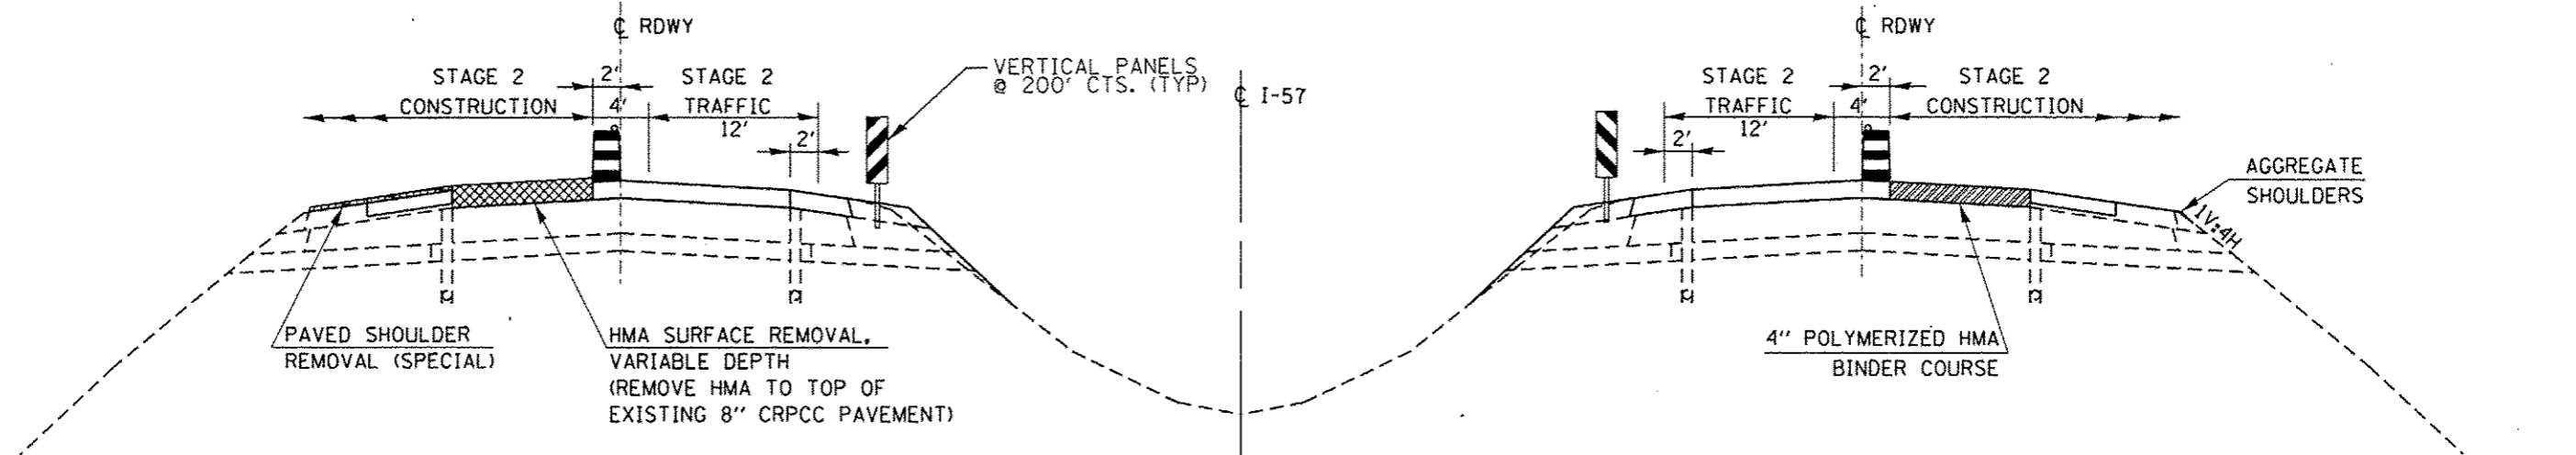

SHOWING REMOVAL

STAGE II TYPICAL

SHOWING PROPOSED

STAGE 2: VERTICAL PANELS
TO BE PLACED LENGTH OF
LANE CLOSURE

NOTE:
PLACE FINAL 1 1/2" LIFT OF HMA SURFACE, HMA SHOULDERS, AND
AGGREGATE SHOULDERS AFTER COMPLETION OF STAGE II

FILE NAME :	USER NAME : dunoanbd	DESIGNED -	REVISED -	STATE OF ILLINOIS DEPARTMENT OF TRANSPORTATION	PROPOSED ROADWAY STAGING TYPICAL			F.A.I. RTE. 57	SECTION (38-3RS-2)	COUNTY IROQUOIS	TOTAL SHEETS 186	SHEET NO. 38
c:\pwork\pwork\dat\dunoanbd\0315542\0366653-shi-staging and TC.dgn		DRAWN -	REVISED -		SCALE:	SHEET	OF	SHEETS	STA.	TO STA.	CONTRACT NO. 66C53	
		CHECKED -	REVISED -								ILLINOIS FED. AID PROJECT	
		DATE -	REVISED -									