
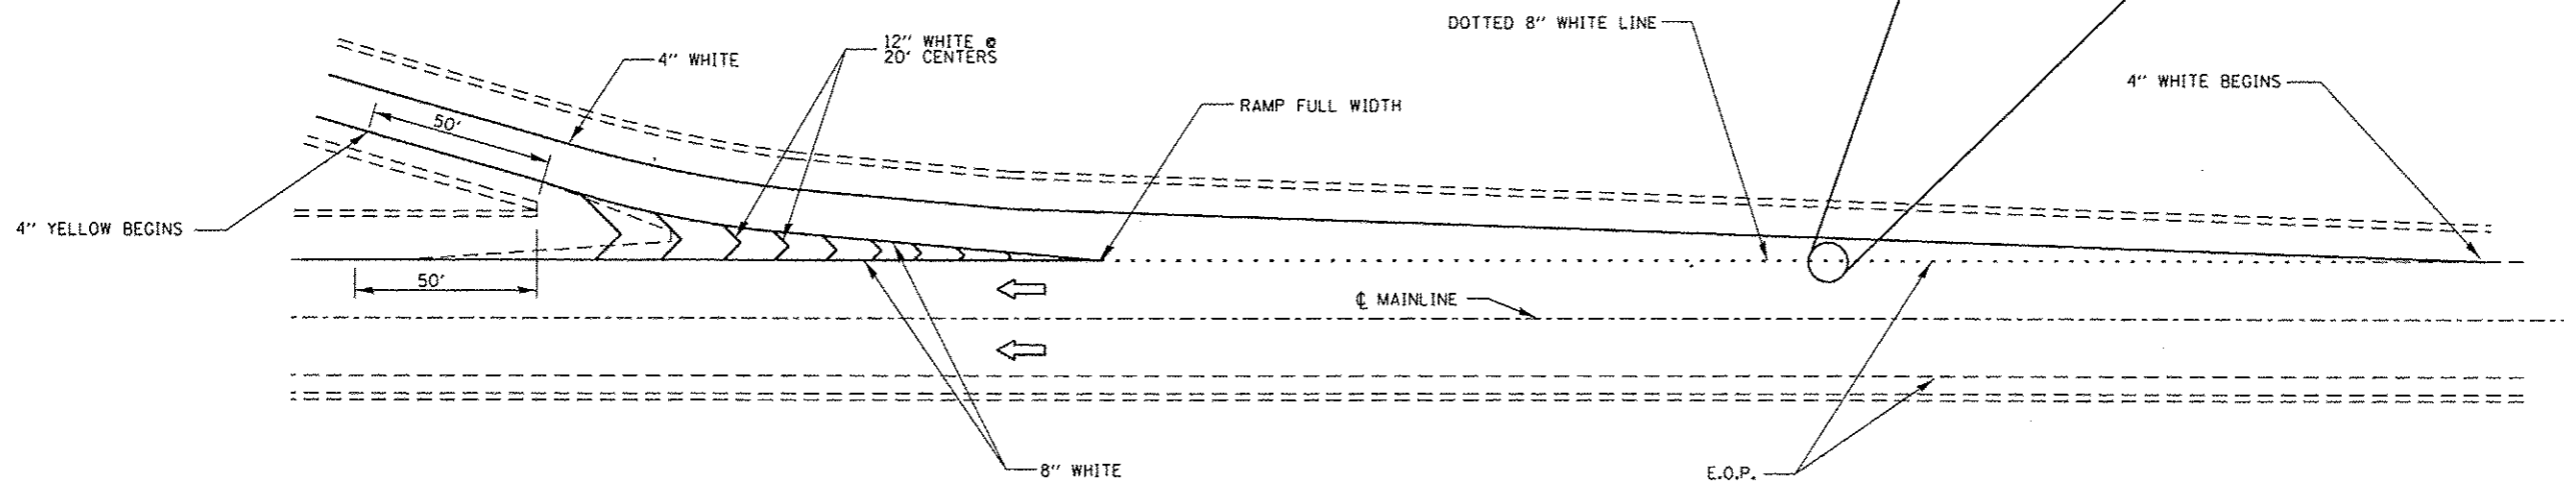


TYPICAL PAVEMENT MARKING FOR ENTRANCE RAMP TERMINALS

INTERSTATE RAMP TRANSITION LINE

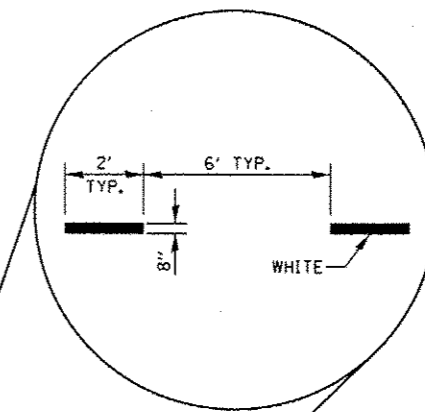

TYPICAL PAVEMENT MARKINGS FOR EXIT RAMP TERMINALS

FILE NAME : c:\pwork\pwork\duncamb\d8315542\036653-sh1-detail.dgn	USER NAME : duncamb	DESIGNED -	REVISED -	STATE OF ILLINOIS DEPARTMENT OF TRANSPORTATION	DETAILS			F.A.I. RTE.	SECTION	COUNTY	TOTAL SHEETS	SHEET NO.
	PLOT SCALE = 100.0000' / in.	CHECKED -	REVISED -					57	(38-3)RS-2	IROQUOIS	186	47
	PLOT DATE = 6/10/2014	DATE -	REVISED -					CONTRACT NO. 66C53				
					SCALE:	SHEET NO.	OF	SHEETS	STA.	TO STA.	FED. ROAD DIST. NO. ILLINOIS FED. AID PROJECT	