


DATE	
BY	
NO.	
FINAL SURVEY	
REVISIONS	
PLOTTED	
TEMPLATE	
AREAS	
CHECKED	

DATE	
BY	
NO.	
ORIGINAL SURVEY	
REVISIONS	
PLOTTED	
TEMPLATE	
AREAS	
CHECKED	

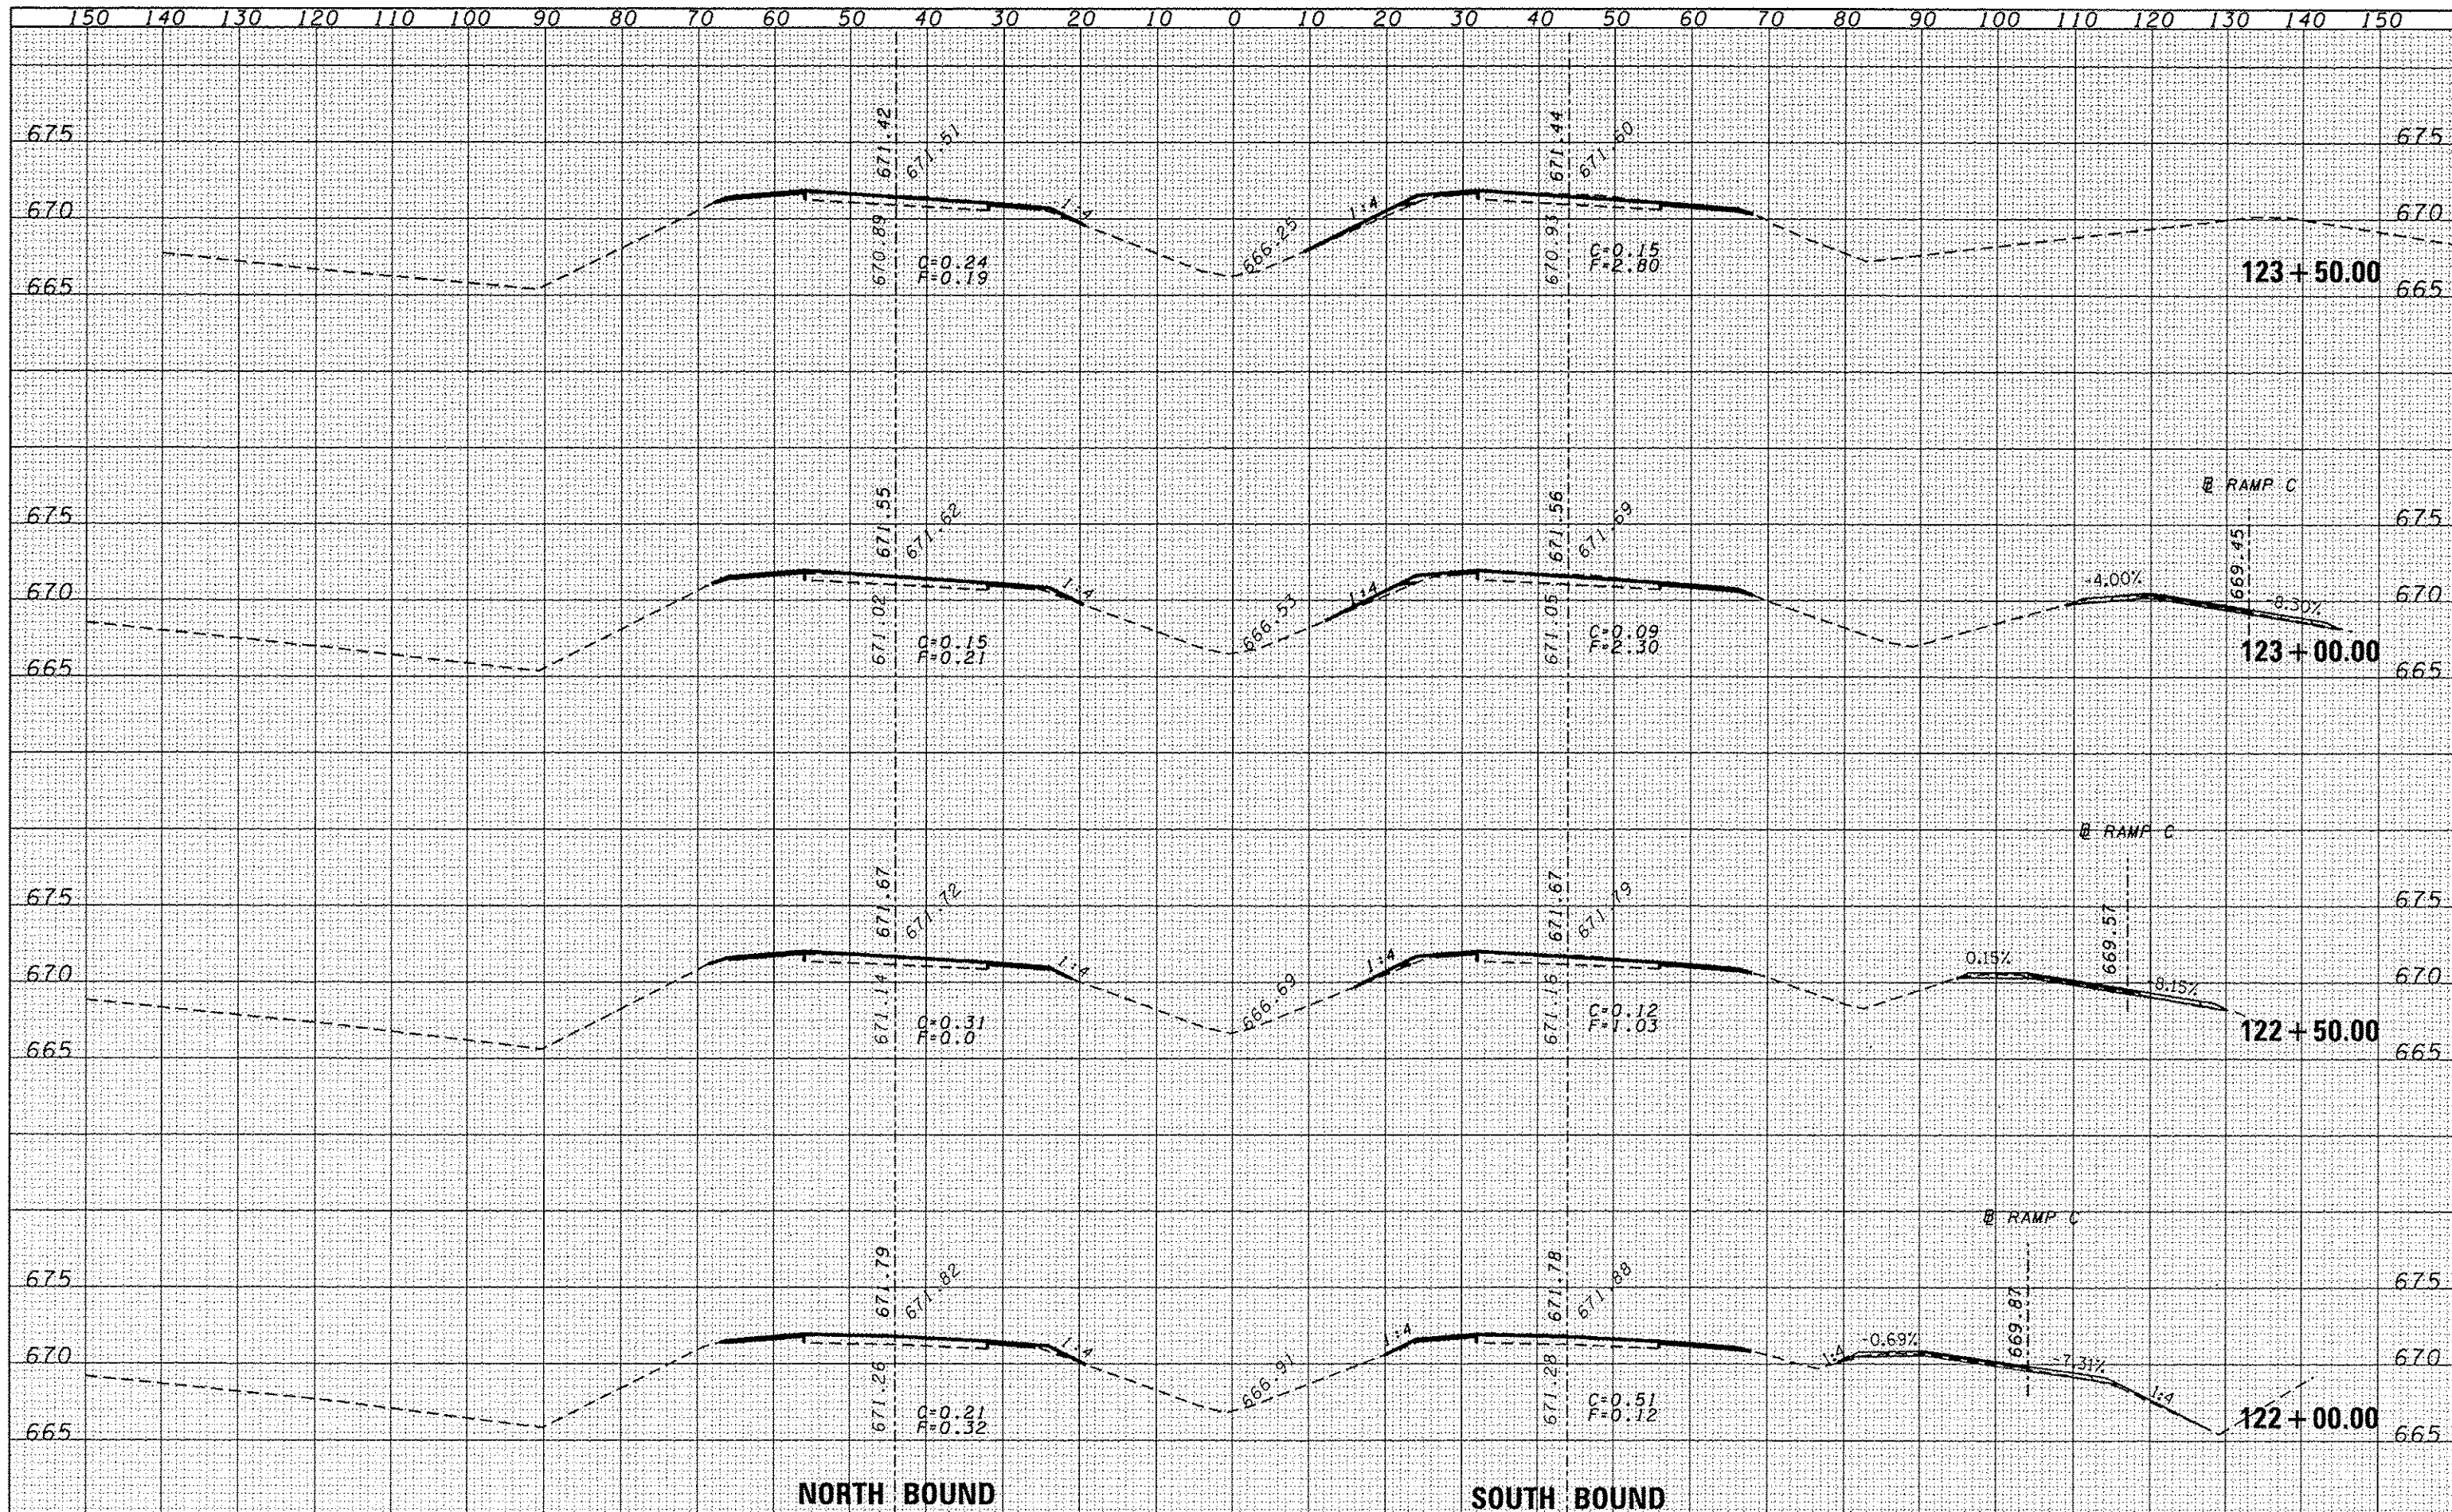

FILE NAME	USER NAME	DESIGNED	REVISED	STATE OF ILLINOIS DEPARTMENT OF TRANSPORTATION		CROSS SECTIONS		F.A.I. RTE.	SECTION	COUNTY	TOTAL SHEETS	SHEET NO.
c:\pwork\pvidat\duncanbd\0319542\0366C53-41	duncanbd	DRAWN	REVISED					57	138-31RS-2	IROQUOIS	186	55
	PLOT SCALE	CHECKED	REVISED					CONTRACT NO. 66C53		FED. ROAD DIST. NO. ILLINOIS FED. AID PROJECT		
	6/18/2014	DATE	REVISED					SCALE:		SHEET NO. OF SHEETS STA. 122+00.00 TO STA. 123+50.00		