


DATE	
BY	
FINAL SURVEY	
PLotted	
NOTE BOOK	
AREAS CHECKED	

DATE	
BY	
ORIGINAL SURVEY	
PLotted	
NOTE BOOK	
AREAS CHECKED	

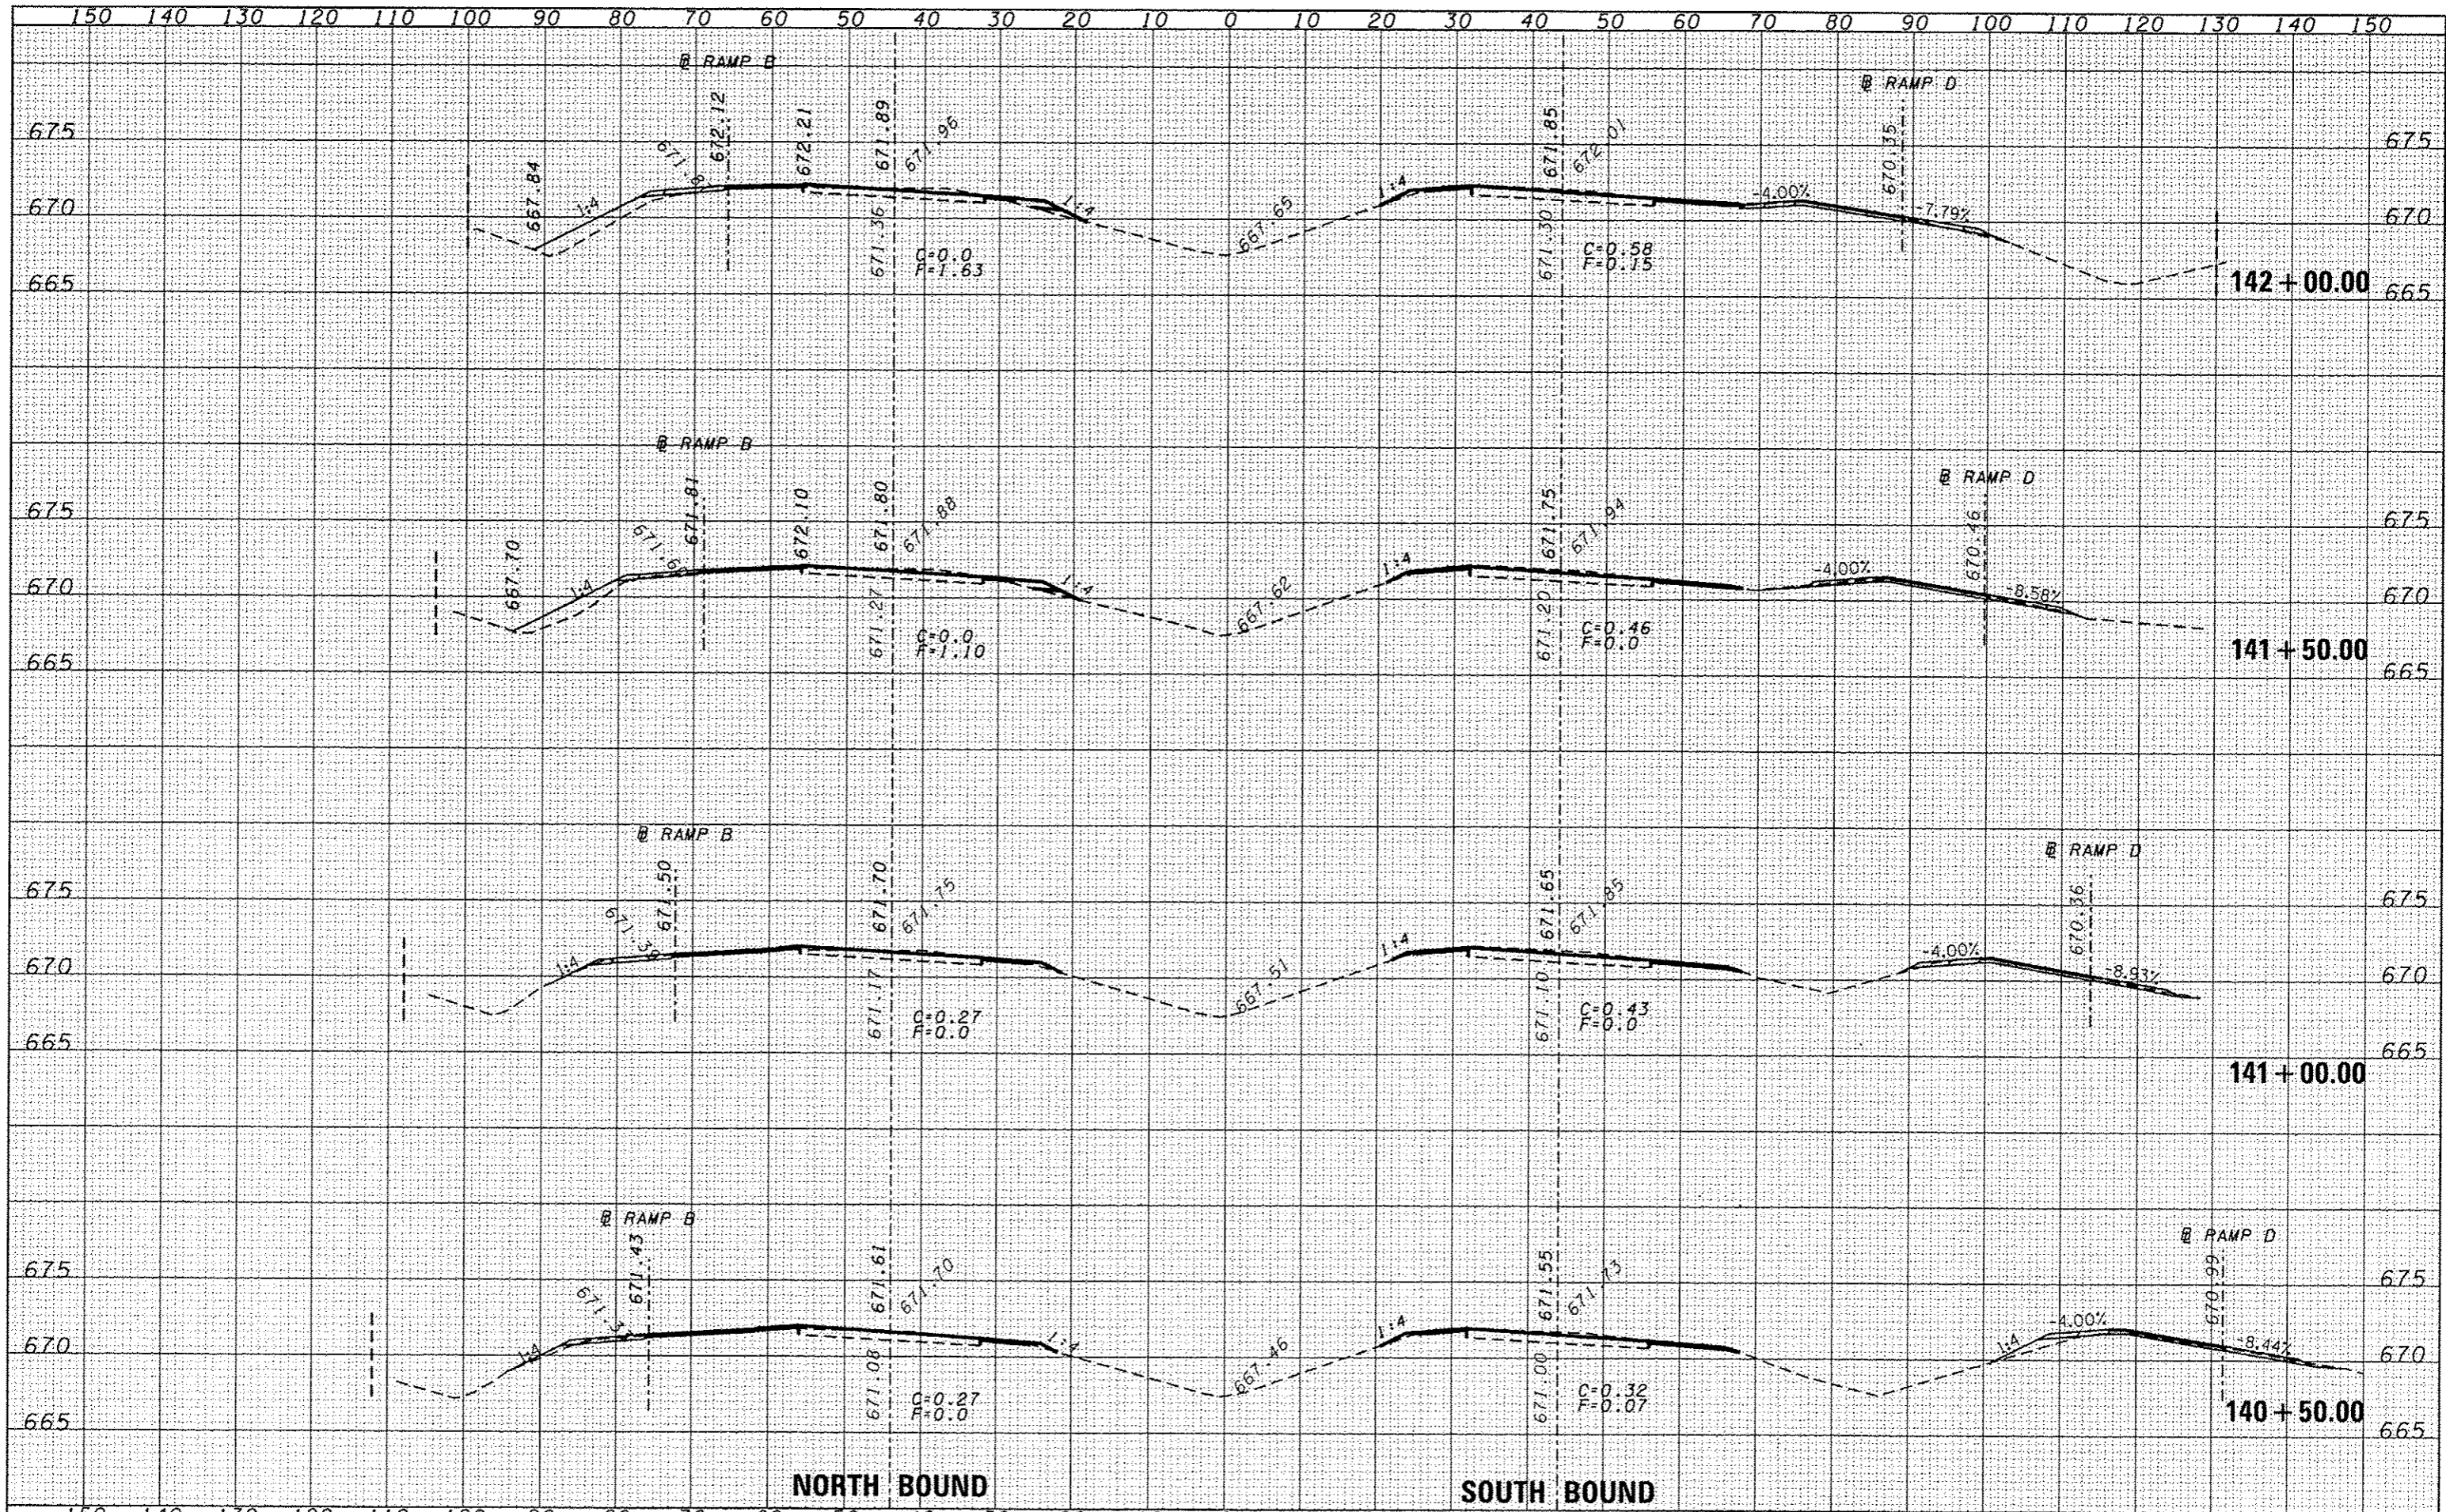

FILE NAME: c:\pwork\pwork\duncanbd\8315542\0366C93-1.dwg	USER NAME: duncanbd	DESIGNED: -	REVISED: -
PLotted	DRAWN: -	REVISED: -	REVISED: -
NOTE BOOK	CHECKED: -	REVISED: -	REVISED: -
AREAS CHECKED	DATE: -	REVISED: -	REVISED: -

STATE OF ILLINOIS
DEPARTMENT OF TRANSPORTATION

CROSS SECTIONS

SCALE: SHEET NO. OF SHEETS STA. 140+50.00 TO STA. 142+00.00

F.A.I. RTE.	SECTION	COUNTY	TOTAL SHEETS	SHEET NO.
57	(38-3)RS-2	IRROUOIS	186	67
CONTRACT NO. 66C93			FED. ROAD DIST. NO. ILLINOIS FED. AID PROJECT	