


DATE	
BY	
FINAL SURVEY	
PLOTTED	
NOTE BOOK	
AREAS CHECKED	

DATE	
BY	
ORIGINAL SURVEY	
PLOTTED	
NOTE BOOK	
AREAS CHECKED	

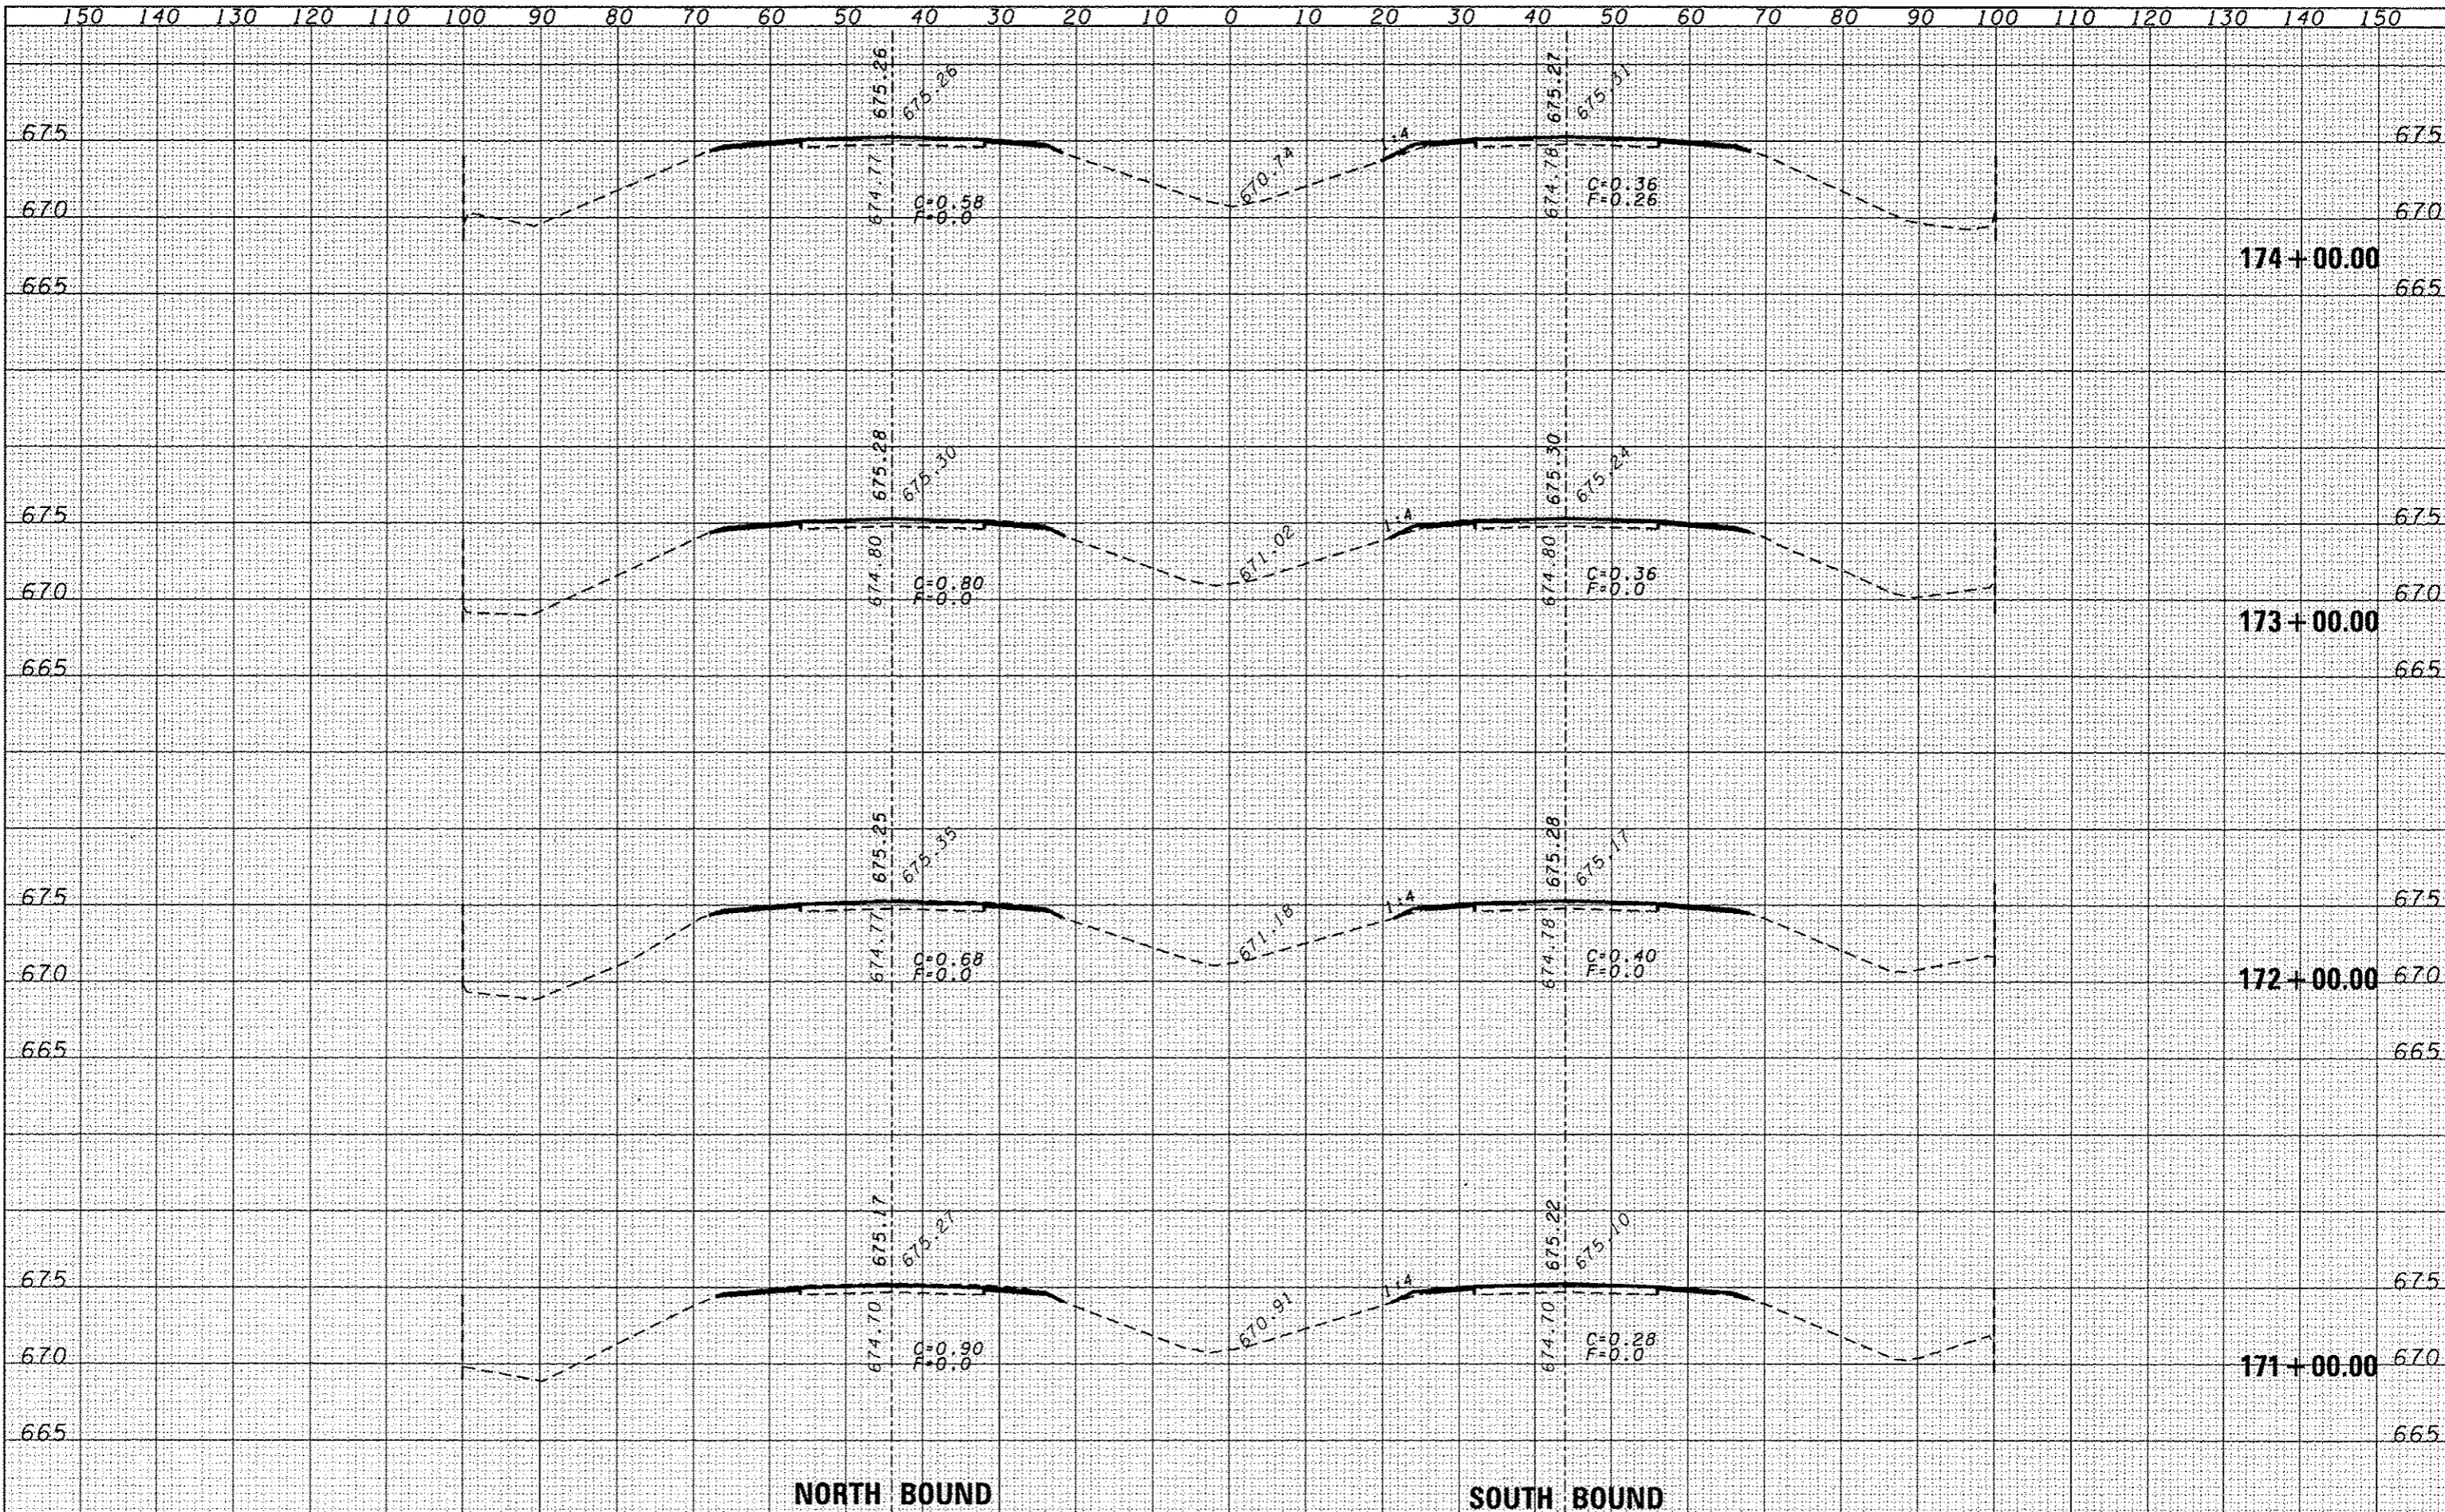

NORTH BOUND

SOUTH BOUND

FILE NAME : c:\pwork\pwork\dwg\unconbd\0315542\0366C53-shl-crossh.dgn	USER NAME : dunconbd	DESIGNED - DRAWN -	REVISED - REVISED -	STATE OF ILLINOIS DEPARTMENT OF TRANSPORTATION	CROSS SECTIONS		F.A.I. RTE. 57	SECTION (38-3)RS-2	COUNTY JROQUOIS	TOTAL SHEETS 186	SHEET NO. 77			
PLOT SCALE = 20,0000' / in.		CHECKED -	REVISED -				SCALE:		SHEET NO. OF SHEETS		STA. 171+00.00 TO STA. 174+00.00		FED. ROAD DIST. NO.	ILLINOIS FED. AID PROJECT
PLOT DATE = 6/18/2014		DATE -	REVISED -										CONTRACT NO. 66C53	