


DATE	
BY	
FINL SURVEY	
SKETCHED	
PLOTTED	
NOTE BOOK	
AREAS	
AREAS CHECKED	
NO.	

DATE	
BY	
ORIGINAL SURVEY	
SKETCHED	
PLOTTED	
NOTE BOOK	
AREAS	
AREAS CHECKED	
NO.	

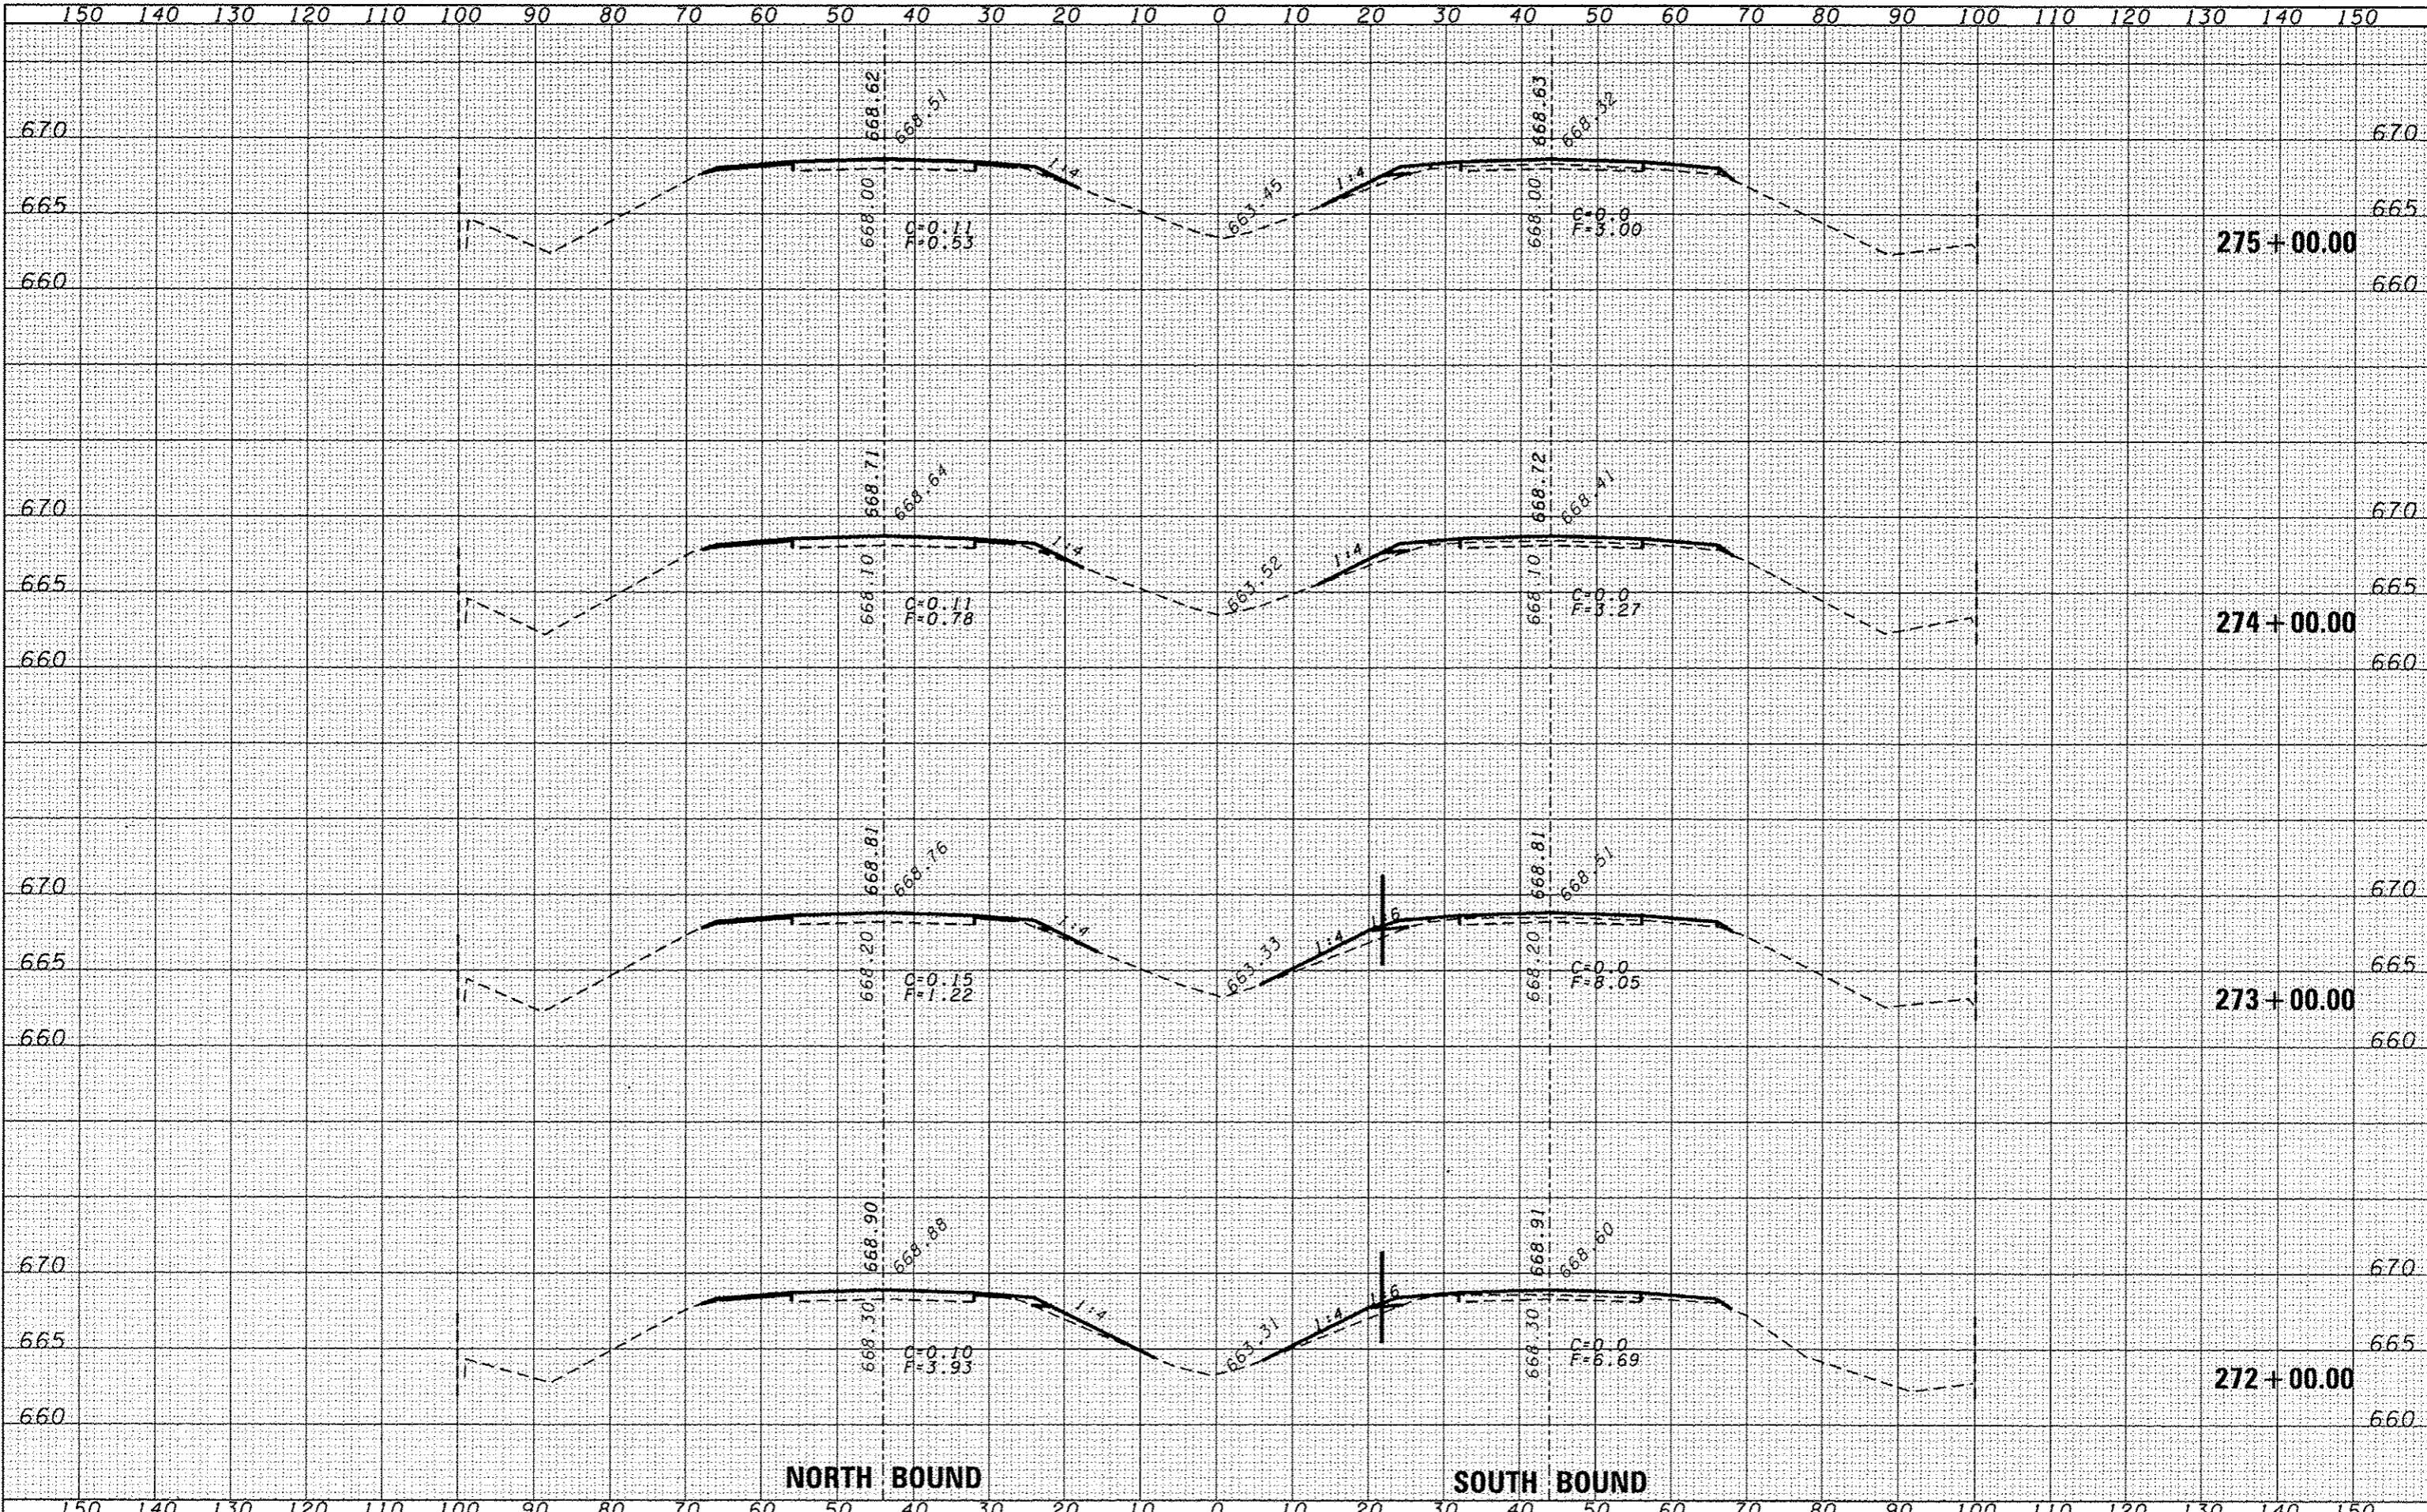

FILE NAME :	USER NAME :	DESIGNED -	REVISED -	STATE OF ILLINOIS DEPARTMENT OF TRANSPORTATION	CROSS SECTIONS		F.A.I. RTE.	SECTION	COUNTY	TOTAL SHEETS	SHEET NO.
c:\pwwork\pwwork\duncanbd\0310542\0366C53-01	duncanbd	DRAWN -	REVISED -				57	138-31RS-2	IRROQUOIS	186	124
PLOT SCALE :	CHECKED -	REVISED -					CONTRACT NO. 66C53				
PLOT DATE :	DATE -	REVISED -					FED. ROAD DIST. NO. ILLINDIS FED. AID PROJECT				
					SCALE :	SHEET NO. OF SHEETS	STA. 272+00.00 TO STA. 275+00.00				