


FOR INFORMATION ONLY

ROUTE	SECTION	COUNTY	TOTAL SHEETS	SHEET NO.
F.A.I. 55	53-01RA-1	LIVINGSTON	13	5
ILLINOIS PROJECT				



ALL DETAIL EXCEPT WATER MAIN IS FOR INFORMATION ONLY

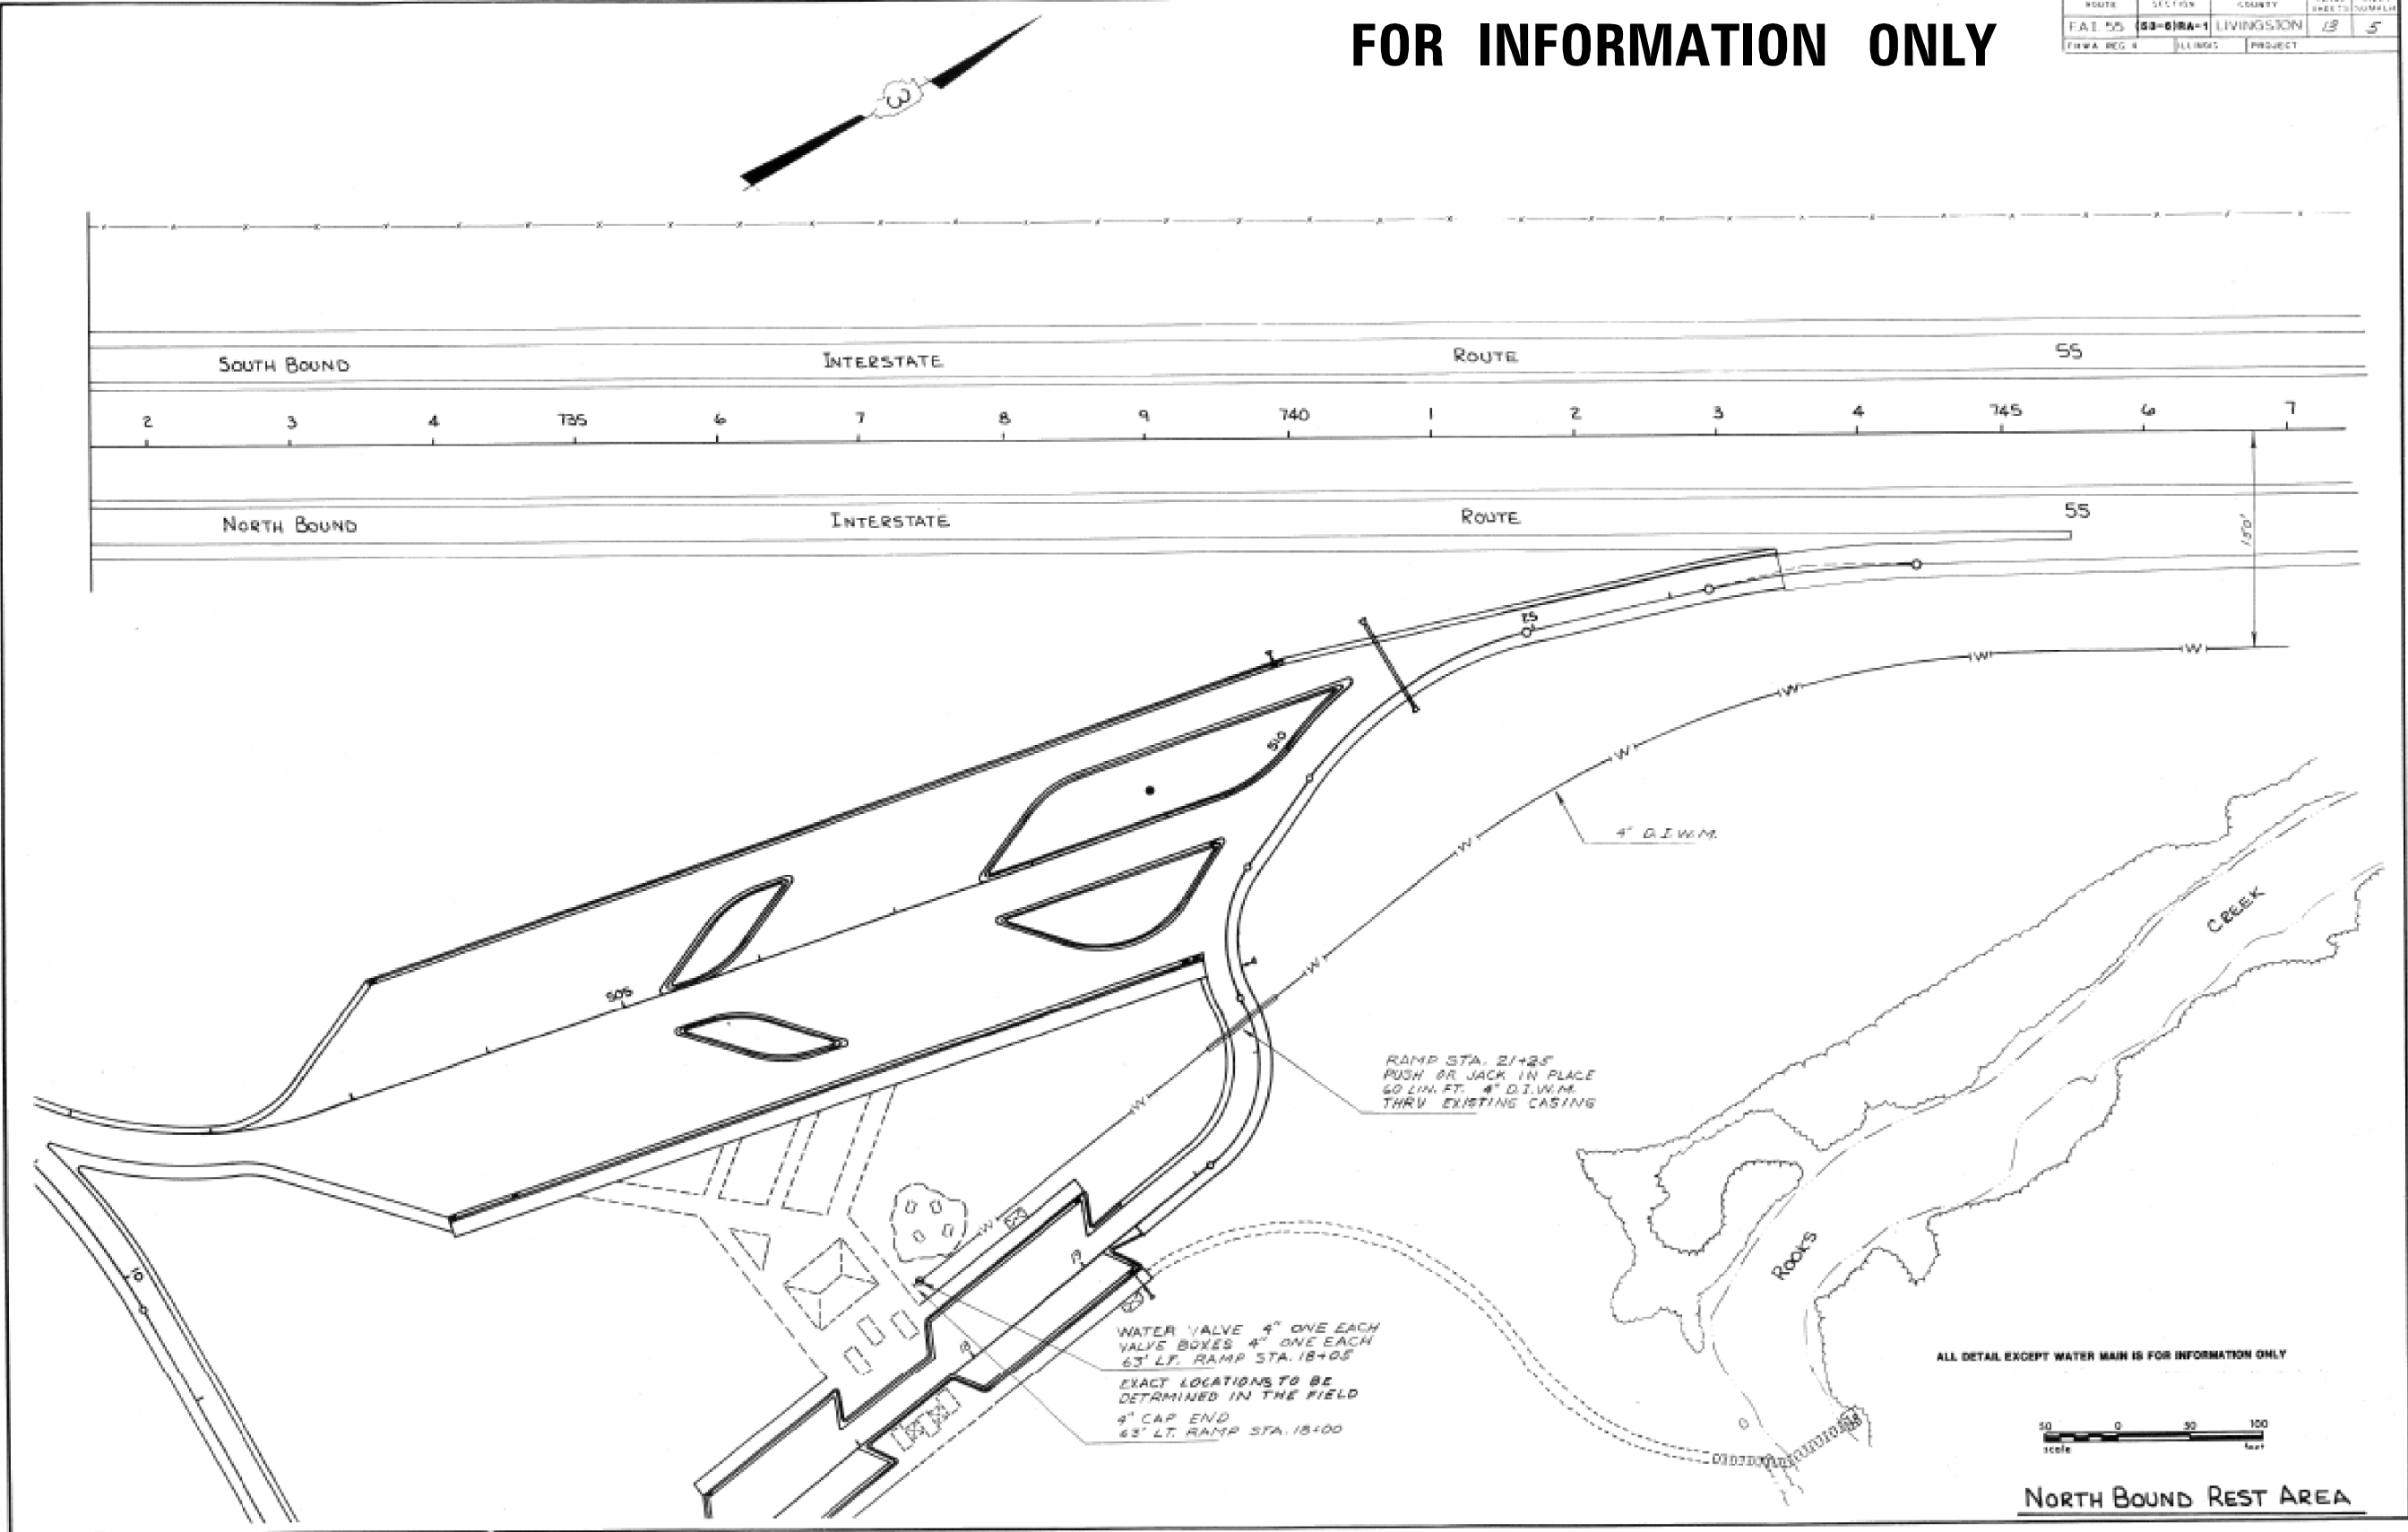

NORTH BOUND REST AREA

*2015-1 TREE REMOVAL FOR EAB CONTROL

FILE NAME =	USER NAME = Schwankerg	DESIGNED -	REVISED -
c:\pwork\pwork\schwankerg\d0410675\066E29-sht-details.dgn		DRAWN -	REVISED -
	PLOT SCALE = 1/16" = 1' / in.	CHECKED -	REVISED -
\$MODELNAME\$	PLOT DATE = 8/22/2014	DATE -	REVISED -

**STATE OF ILLINOIS
DEPARTMENT OF TRANSPORTATION**

LIMESTONE NORTHBOUND REST AREA			
SCALE:	SHEET	OF SHEETS	STA. TO STA.

F.A.I. RTE.	SECTION	COUNTY	TOTAL SHEETS	SHEET NO.
80855	*	GRUNDY/LIV.	20	13
CONTRACT NO. 66E29				
ILLINOIS FED. AID PROJECT				