


ROUTE	SECTION	COUNTY	TOTAL SHEETS	SHEET NUMBER
FAI 55	83-81A-1	LIVINGSTON	13	8
PARA. REC. #	ILLINOIS	PROJECT		

FOR INFORMATION ONLY



ALL DETAIL EXCEPT WATER MAIN IS FOR INFORMATION ONLY

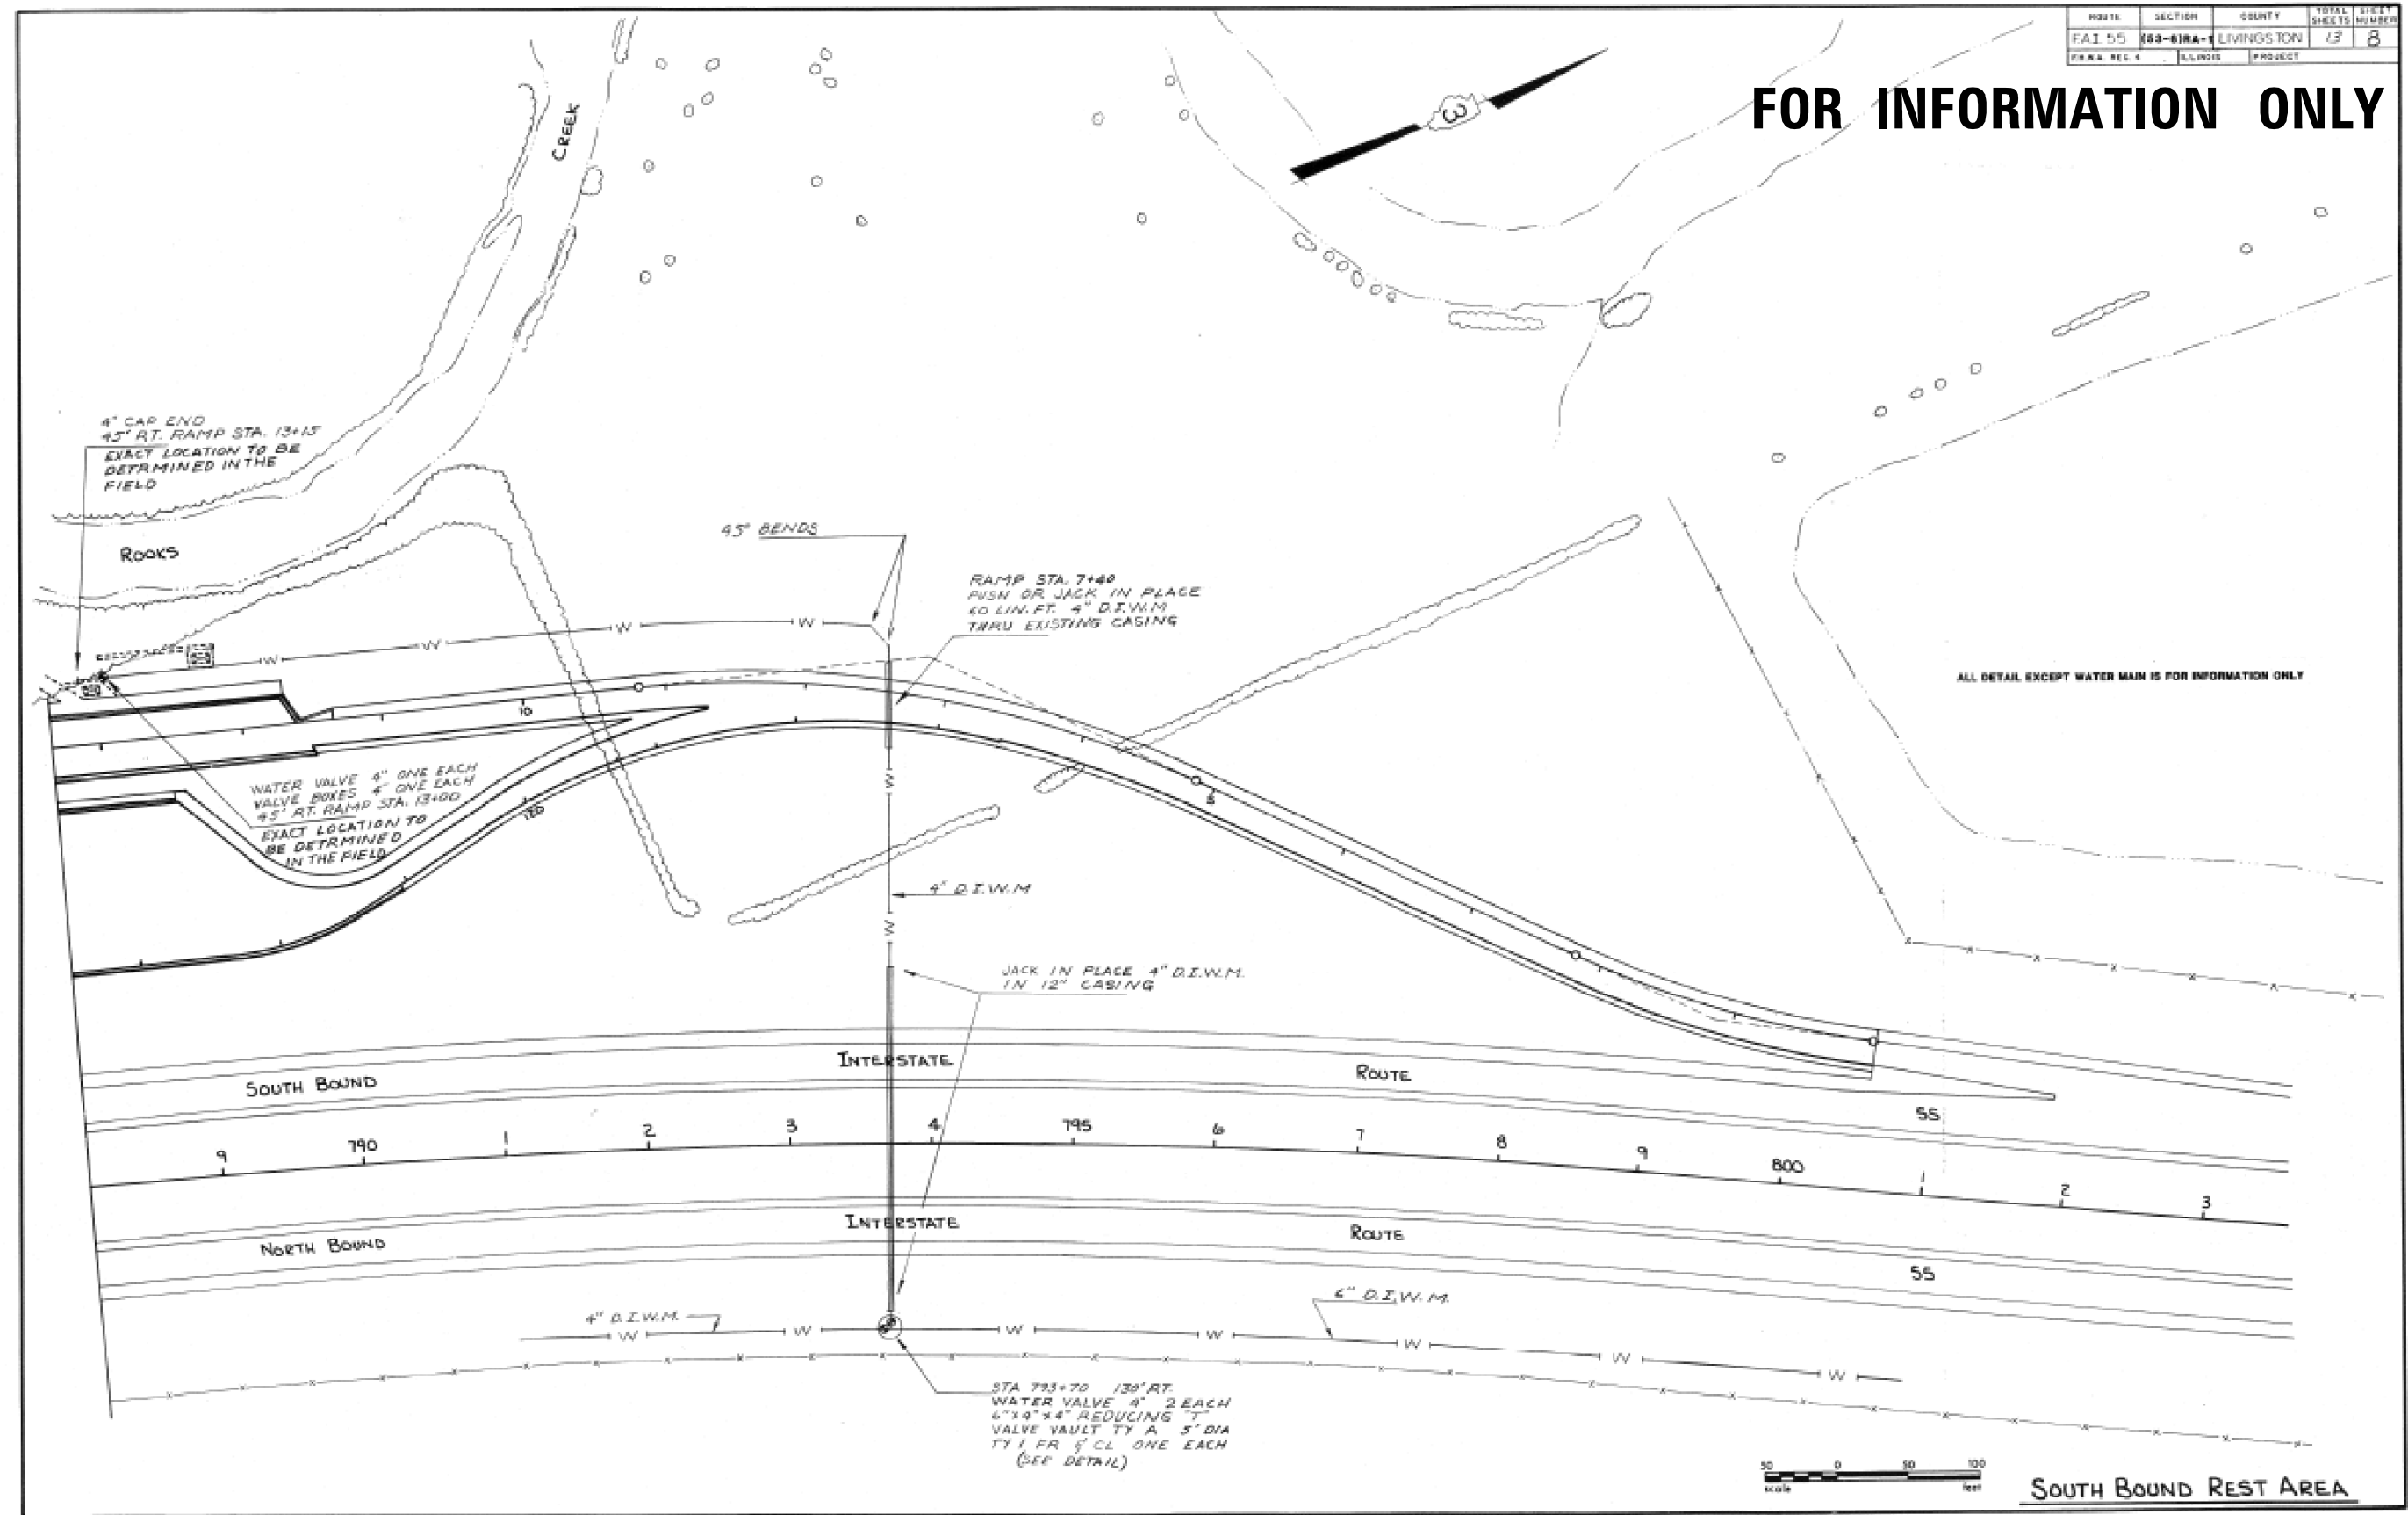

SOUTH BOUND REST AREA

*2015-1 TREE REMOVAL FOR EAB CONTROL

FILE NAME =	USER NAME = Schwankerg	DESIGNED -	REVISED -
c:\pwwork\pwwork\schwankerg\d0410675\066E29-sht-details.dgn		DRAWN -	REVISED -
	PLOT SCALE = 1/16" = 1' / in.	CHECKED -	REVISED -
\$MODELNAME\$	PLOT DATE = 8/22/2014	DATE -	REVISED -

**STATE OF ILLINOIS
DEPARTMENT OF TRANSPORTATION**

**LIMESTONE
SOUTHBOUND REST AREA**

SCALE:	SHEET	OF	SHEETS	STA.	TO	STA.
--------	-------	----	--------	------	----	------

F.A.I. RE.	SECTION	COUNTY	TOTAL SHEETS	SHEET NO.
80855	*	GRUNDY/LIV.	20	15
			CONTRACT NO. 66E29	
ILLINOIS FED. AID PROJECT				