


DATE	
BY	
FINISHED SURVEY	
PLOTTED	
TEMPLATE	
NOTE BOOK	
AREAS	
CHECKED	

DATE	
BY	
ORIGINAL SURVEY	
PLOTTED	
TEMPLATE	
NOTE BOOK	
AREAS	
CHECKED	

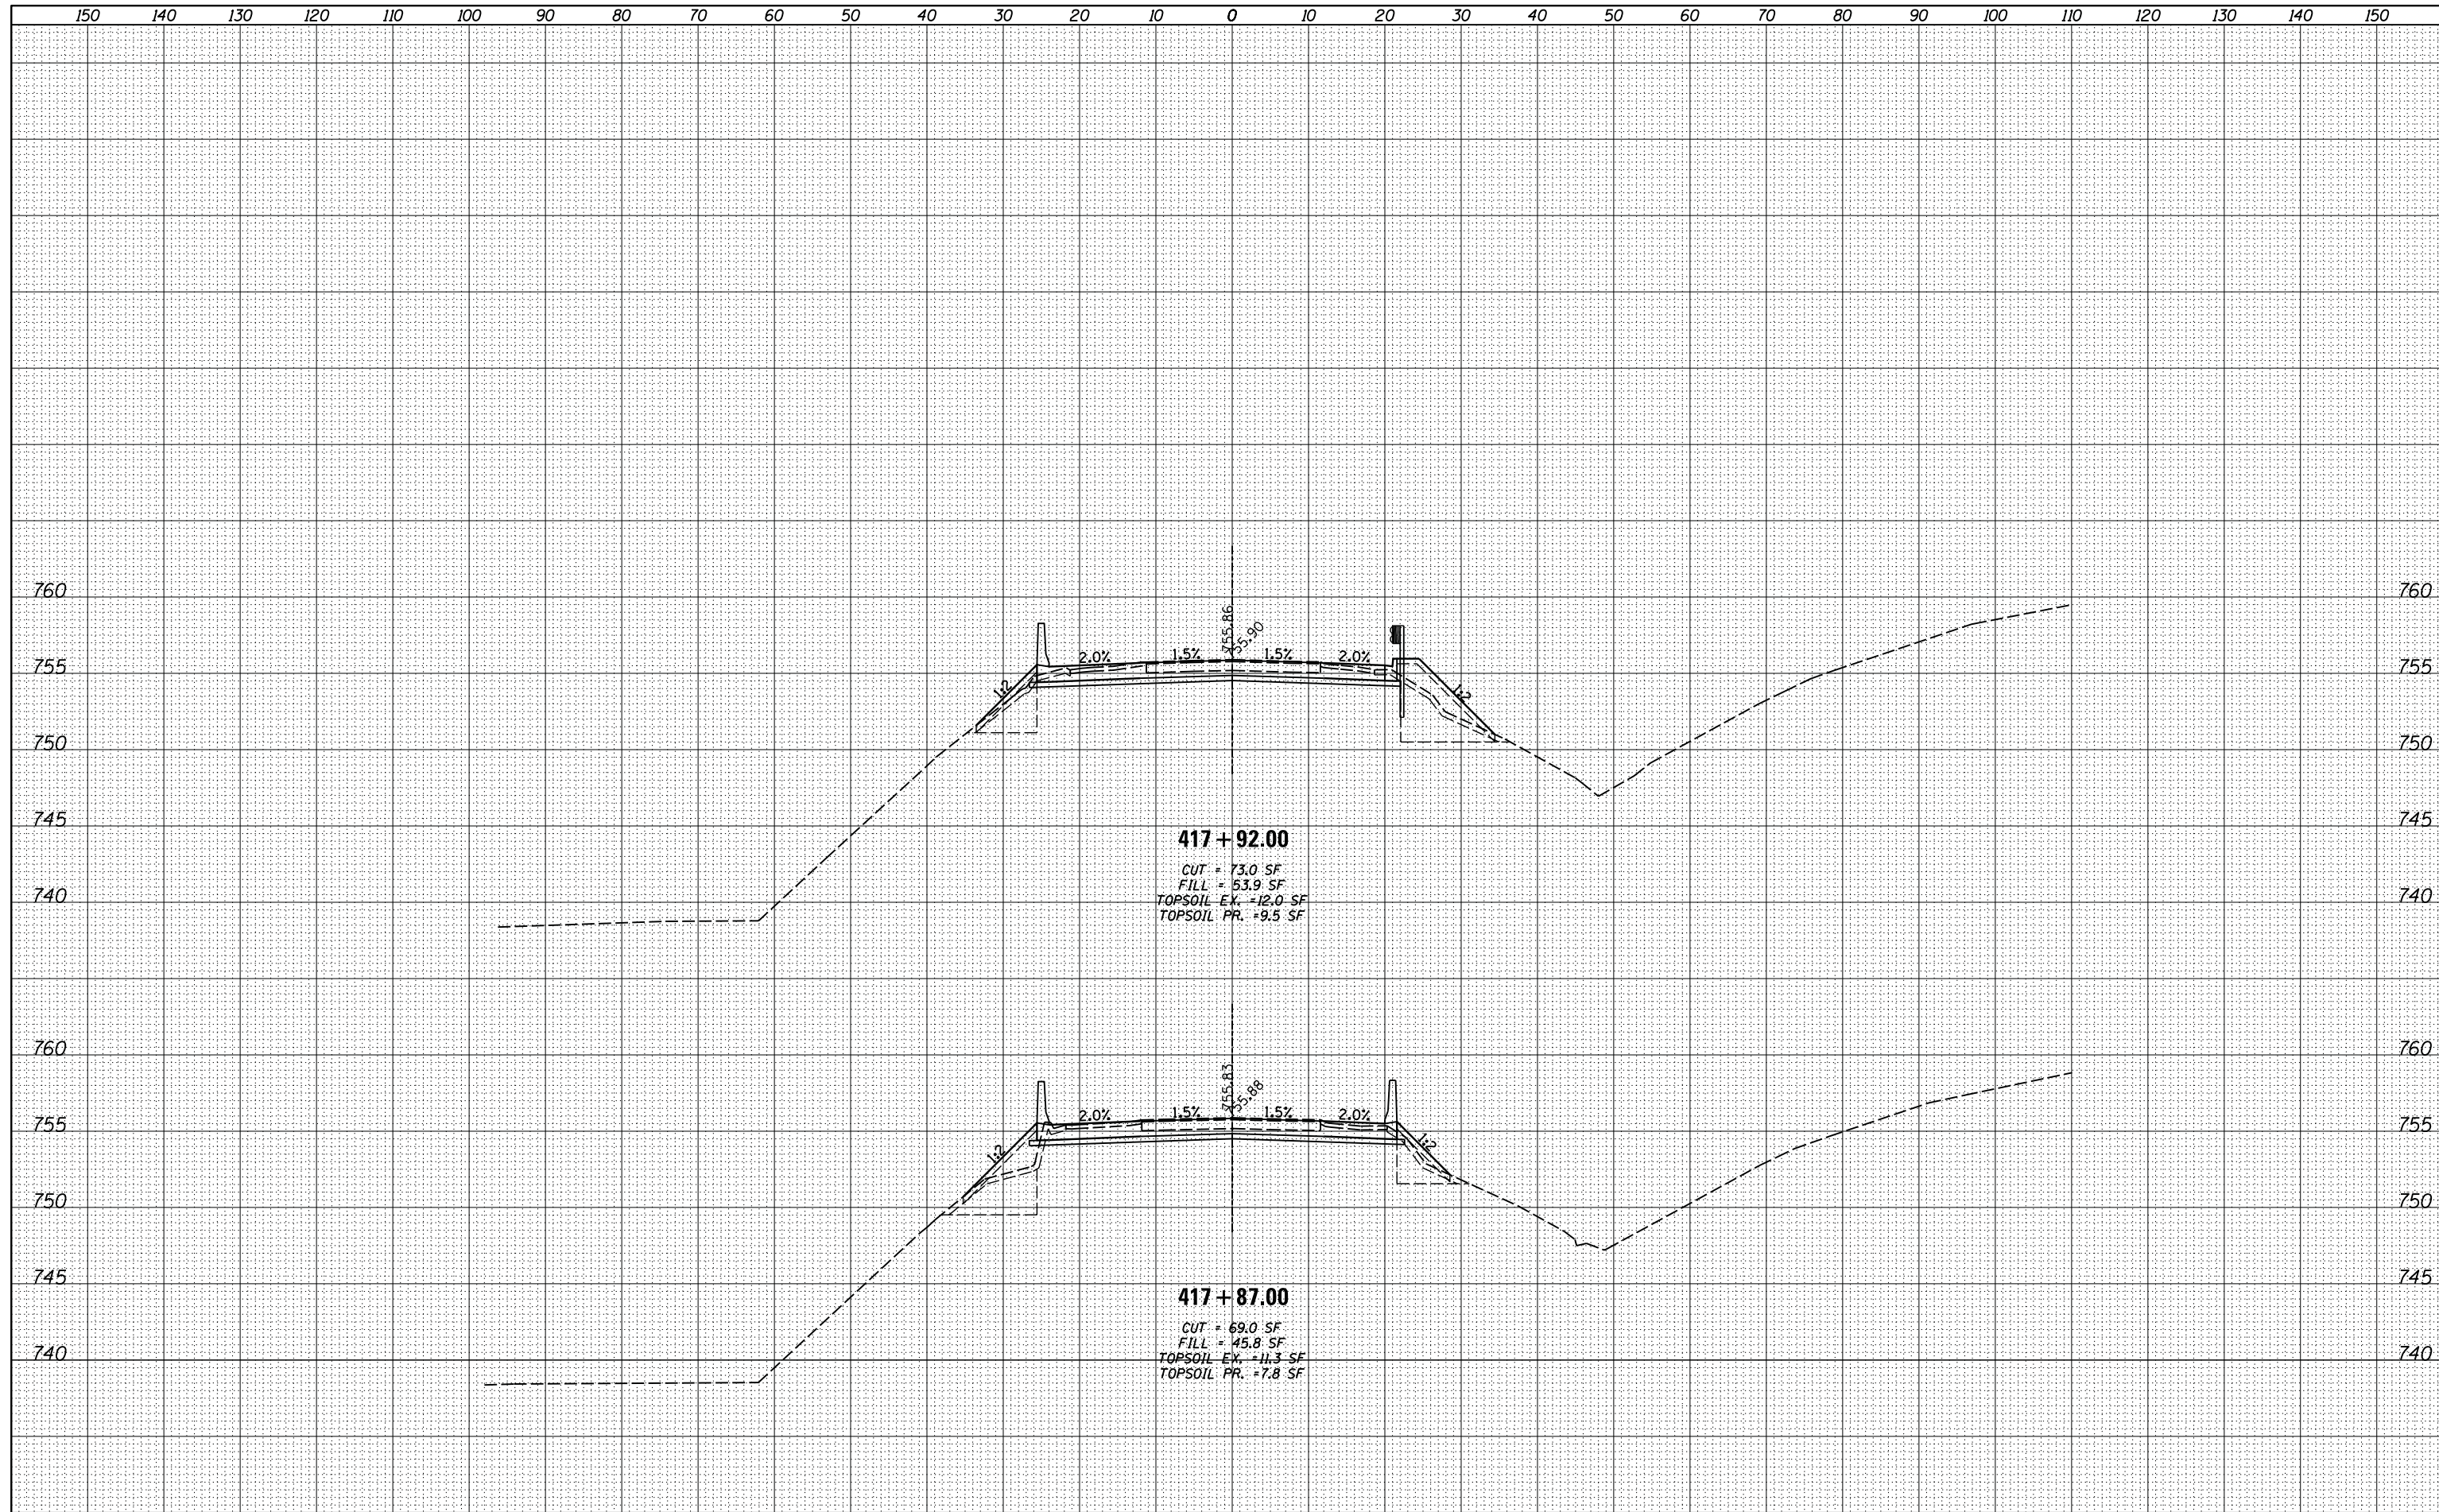

FILE NAME =	USER NAME = *USERS*	DESIGNED - JCP	REVISED -	STATE OF ILLINOIS DEPARTMENT OF TRANSPORTATION	I-74 WESTBOUND CROSS SECTIONS			F.A.I. RTE.	SECTION	COUNTY	TOTAL SHEETS	SHEET NO.
FILEL		DRAWN - TLM	REVISED -					74	48-[25B]BR, BR-1J	KNOX	131	104
		CHECKED - GAO	REVISED -		CONTRACT NO. 68B85							
MODELNAME	PLOT DATE = 7/30/2014	DATE - 02/22/2013	REVISED -		SCALE: N/A	SHEET 10 OF 17 SHEETS	STA. 417+87.00 TO STA. 417+92.00	ILLINOIS FED. AID PROJECT				