



5741002

MONICAL PIZZA CORPORATION, AN ILLINOIS CORPORATION

PROPOSED TEMPORARY EASEMENT AREA REQUIRED = 2273 SQ. FT.±
 PURPOSE OF TEMPORARY EASEMENT: ENTRANCE CONSTRUCTION AND GRADING

PART OF LOT 30 IN THE NORMAL TOWN SURVEY OF 1898 OF THE NORTHWEST QUARTER OF SECTION 33, TOWNSHIP 24 NORTH, RANGE 2 EAST OF THE THIRD PRINCIPAL MERIDIAN AS PER PLAT RECORDED IN PLAT BOOK 6 ON PAGE 26, SITUATED IN McLEAN COUNTY, ILLINOIS.

STA. 197+71.43
 EXISTING STRUCTURE
 SN 057-0054

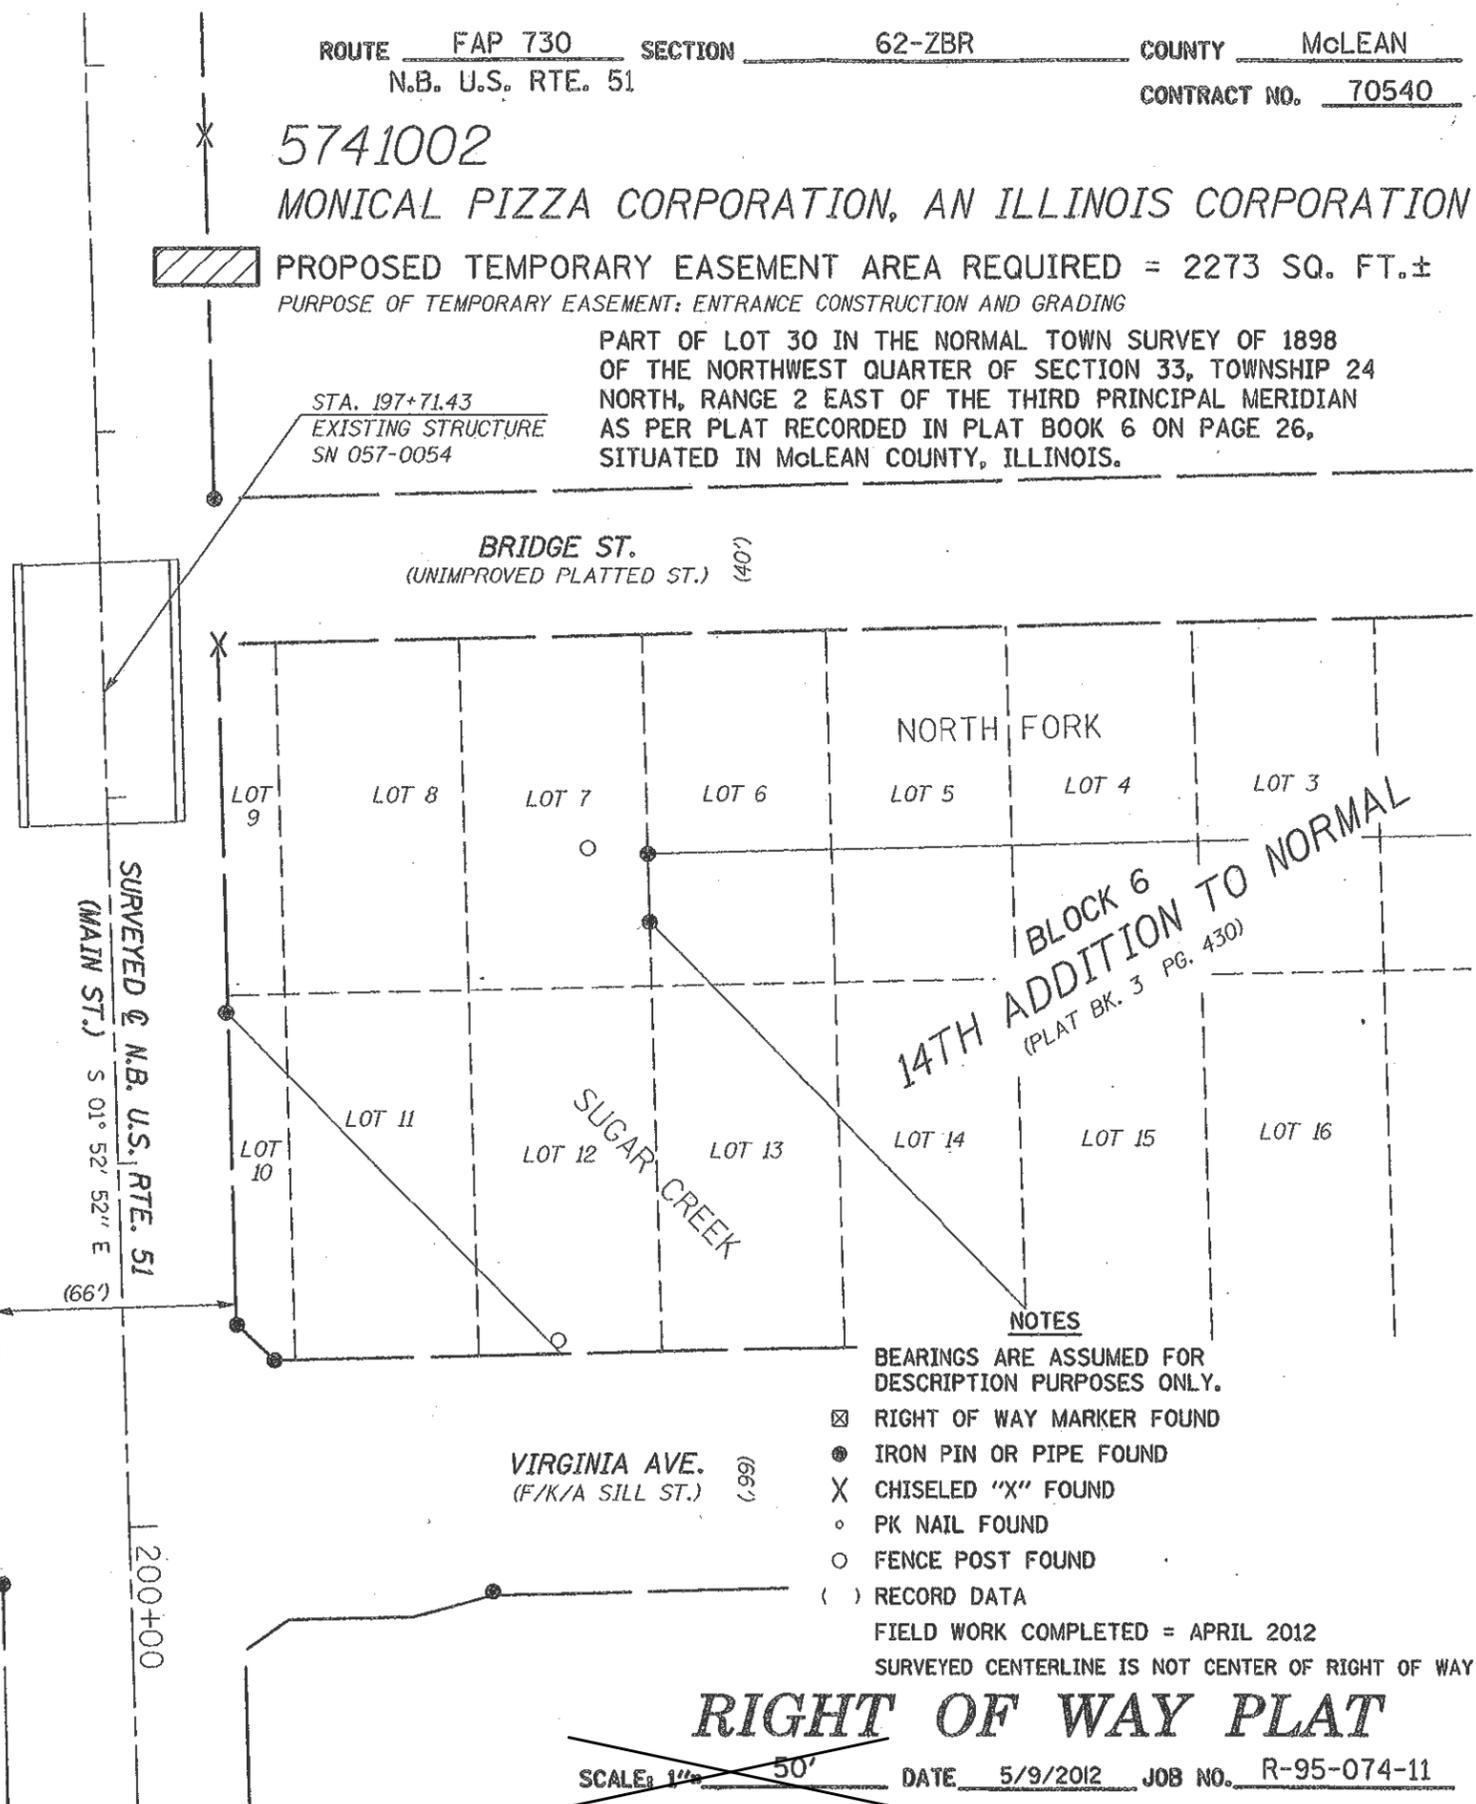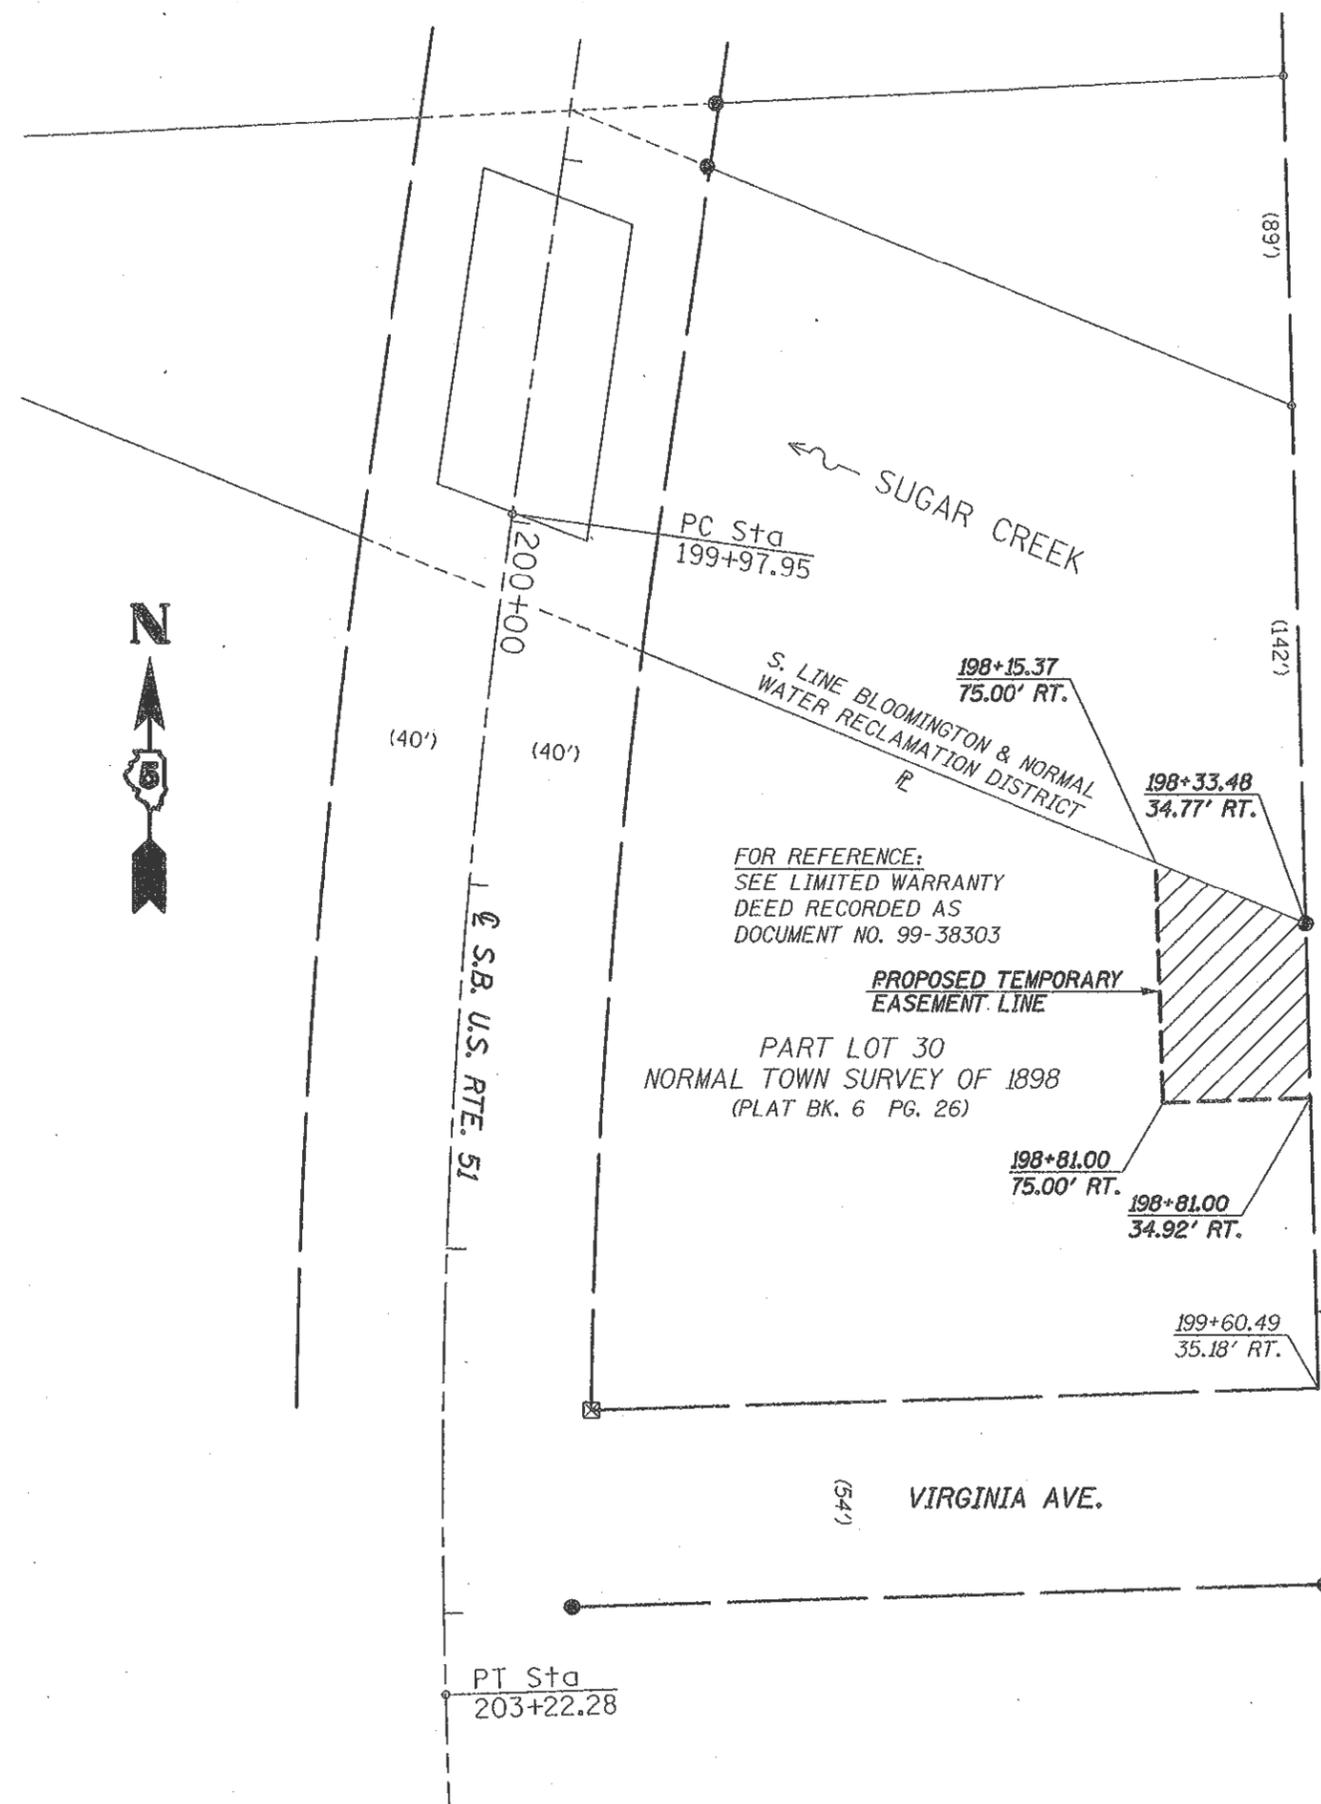

- NOTES**
- BEARINGS ARE ASSUMED FOR DESCRIPTION PURPOSES ONLY.
 - ☒ RIGHT OF WAY MARKER FOUND
 - IRON PIN OR PIPE FOUND
 - X CHISELED "X" FOUND
 - PK NAIL FOUND
 - FENCE POST FOUND
 - () RECORD DATA
- FIELD WORK COMPLETED = APRIL 2012
 SURVEYED CENTERLINE IS NOT CENTER OF RIGHT OF WAY

RIGHT OF WAY PLAT

SCALE: ~~1"=50'~~ DATE: 5/9/2012 JOB NO. R-95-074-11



USER NAME = ceorlockjd	DESIGNED -	REVISED
FILE NAME = #FILES#	DRAWN - MRS	REVISED
PLOT SCALE = 0.0548' / in.	CHECKED - AJK	REVISED
PLOT DATE = 8/12/2014	DATE - 1/25/13	REVISED

STATE OF ILLINOIS
 DEPARTMENT OF TRANSPORTATION

ROW PLANS		
SCALE: NTS	SHEET NO. 2 OF 3 SHEETS	STA. 196+00 TO STA. 200+00

F.A.P. RTE.	SECTION	COUNTY	TOTAL SHEETS	SHEET NO.
730	62-ZBR	McLEAN	65	25
CONTRACT NO. 70540				
ILLINOIS FED. AID PROJECT				