


DETAIL FOR US 51 BUSN BUTT JOINTS AND PAVING TRANSITIONS

Ⓐ		Ⓑ		Ⓒ		Ⓓ
STATION	TO	STATION	TO	STATION	TO	STATION
195+16.00		196+16.30		196+32.80		196+86.19
199+76.40		199+32.30		199+22.30		198+56.68

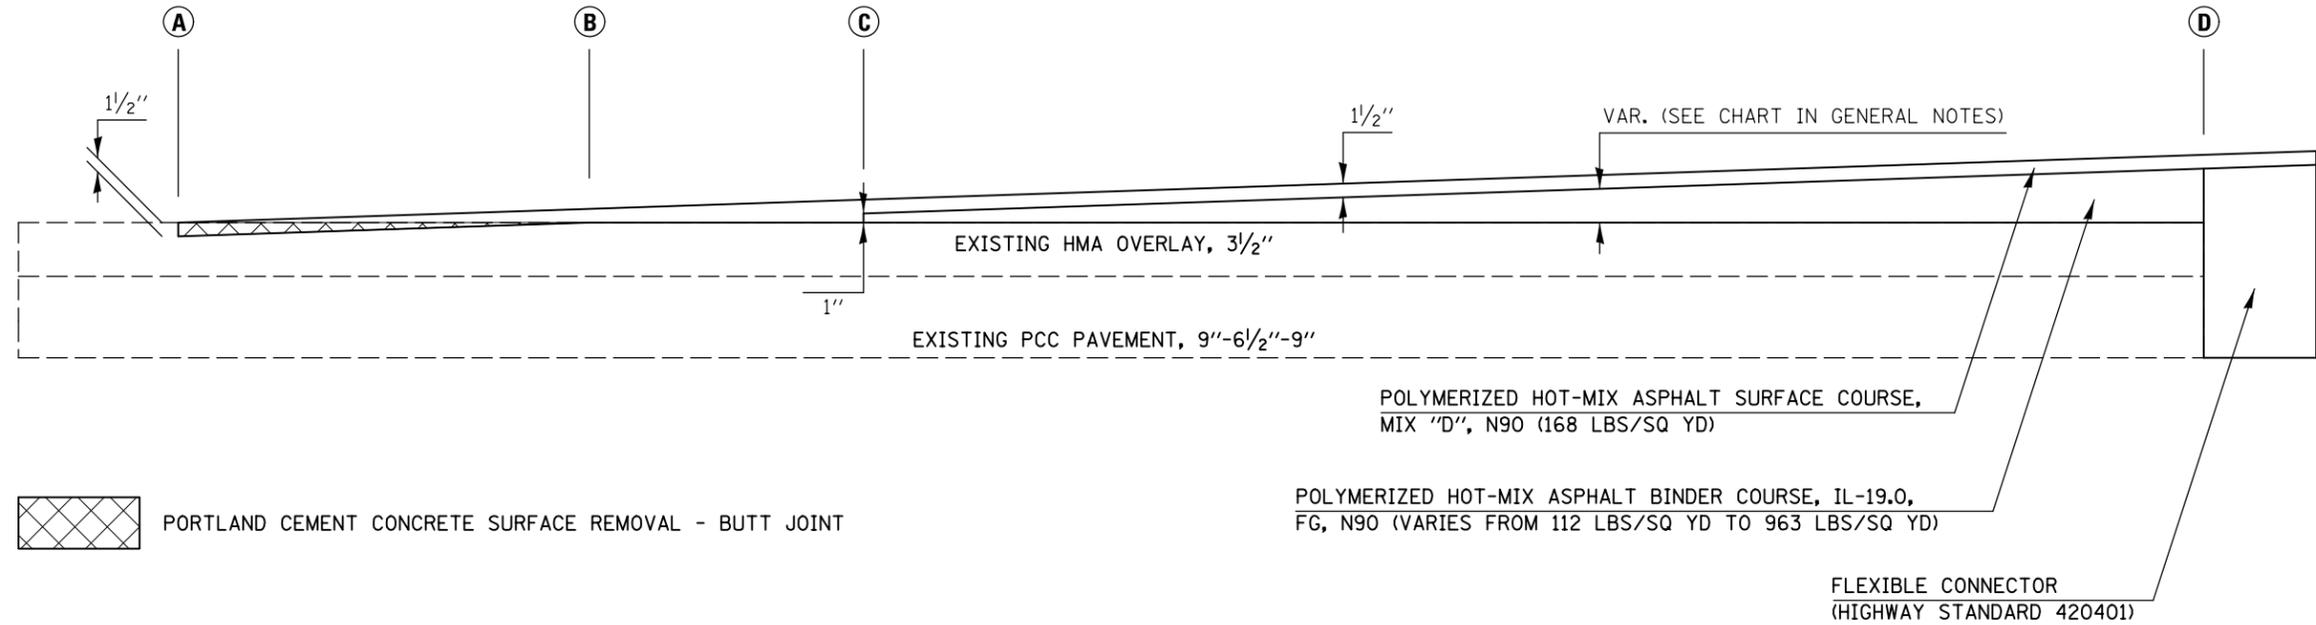

PORTLAND CEMENT CONCRETE SURFACE REMOVAL - BUTT JOINT

POLYMERIZED HOT-MIX ASPHALT SURFACE COURSE,
MIX "D", N90 (168 LBS/SQ YD)

POLYMERIZED HOT-MIX ASPHALT BINDER COURSE, IL-19.0,
FG, N90 (VARIES FROM 112 LBS/SQ YD TO 963 LBS/SQ YD)

FLEXIBLE CONNECTOR
(HIGHWAY STANDARD 420401)

FILE NAME =	USER NAME = hogenbj	DESIGNED - BJH 7/30/2014	REVISED -	STATE OF ILLINOIS DEPARTMENT OF TRANSPORTATION	MILLING AND PAVING TRANSITION DETAILS	F.A.P. RTE.	SECTION	COUNTY	TOTAL SHEETS	SHEET NO.	
et:\pw\work\p\dot\hogenbj\d0379563\0570640-sht026-details.dgn		DRAWN -	REVISED -			730	62-ZBR	MCLEAN	65	52	
MODELNAME	PLOT SCALE = 40.0000' / in.	CHECKED -	REVISED -			CONTRACT NO. 70540					
	PLOT DATE = 8/13/2014	DATE -	REVISED -			SCALE: NTS	SHEET 1 OF 1 SHEETS	STA. TO STA.	ILLINOIS FED. AID PROJECT		