



SECTION A-A
SCALE: NTS

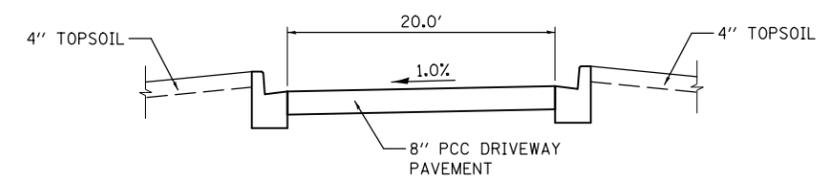


SECTION B-B
SCALE: NTS

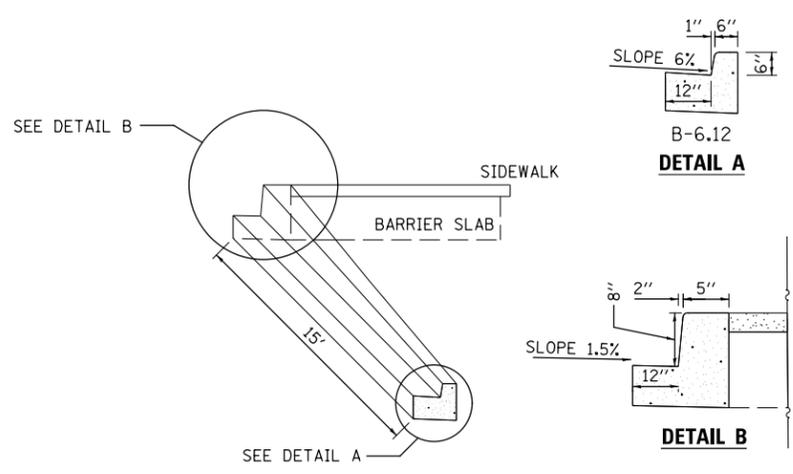

DETAIL OF CURB TRANSITION
SCALE: NTS

- NOTES:
- EAST SIDE TRANSITION IS SHOWN, WEST SIDE TRANSITION WILL BE A MIRROR IMAGE.
 - THIS WORK SHALL BE PAID FOR AT THE CONTRACT UNIT PRICE FOR CONCRETE CURB AND GUTTER TYPE B-6.12

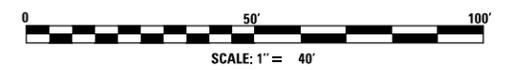

USER NAME = cealockjd	DESIGNED - MRS	REVISED
FILE NAME = \$FILES\$	DRAWN - MRS	REVISED
PLOT SCALE = 40.0000' / in.	CHECKED - AJK	REVISED
PLOT DATE = 8/12/2014	DATE - 1/25/13	REVISED

**STATE OF ILLINOIS
DEPARTMENT OF TRANSPORTATION**

CURB AND ENTRANCE DETAILS

SCALE: 1" = 40' SHEET NO. 1 OF 1 SHEETS STA. 195+16 TO STA. 199+76.4

F.A.P. RTE.	SECTION	COUNTY	TOTAL SHEETS	SHEET NO.
730	62-ZBR	MCLEAN	65	53
CONTRACT NO. 70540				
ILLINOIS FED. AID PROJECT				