


FINAL SURVEY	SURVEYED	DATE
NO.	PLOTTED	
	TEMPLATE	
	AREAS	
	CHECKED	

ORIGINAL SURVEY	SURVEYED	DATE
NO.	PLOTTED	
	TEMPLATE	
	AREAS	
	CHECKED	

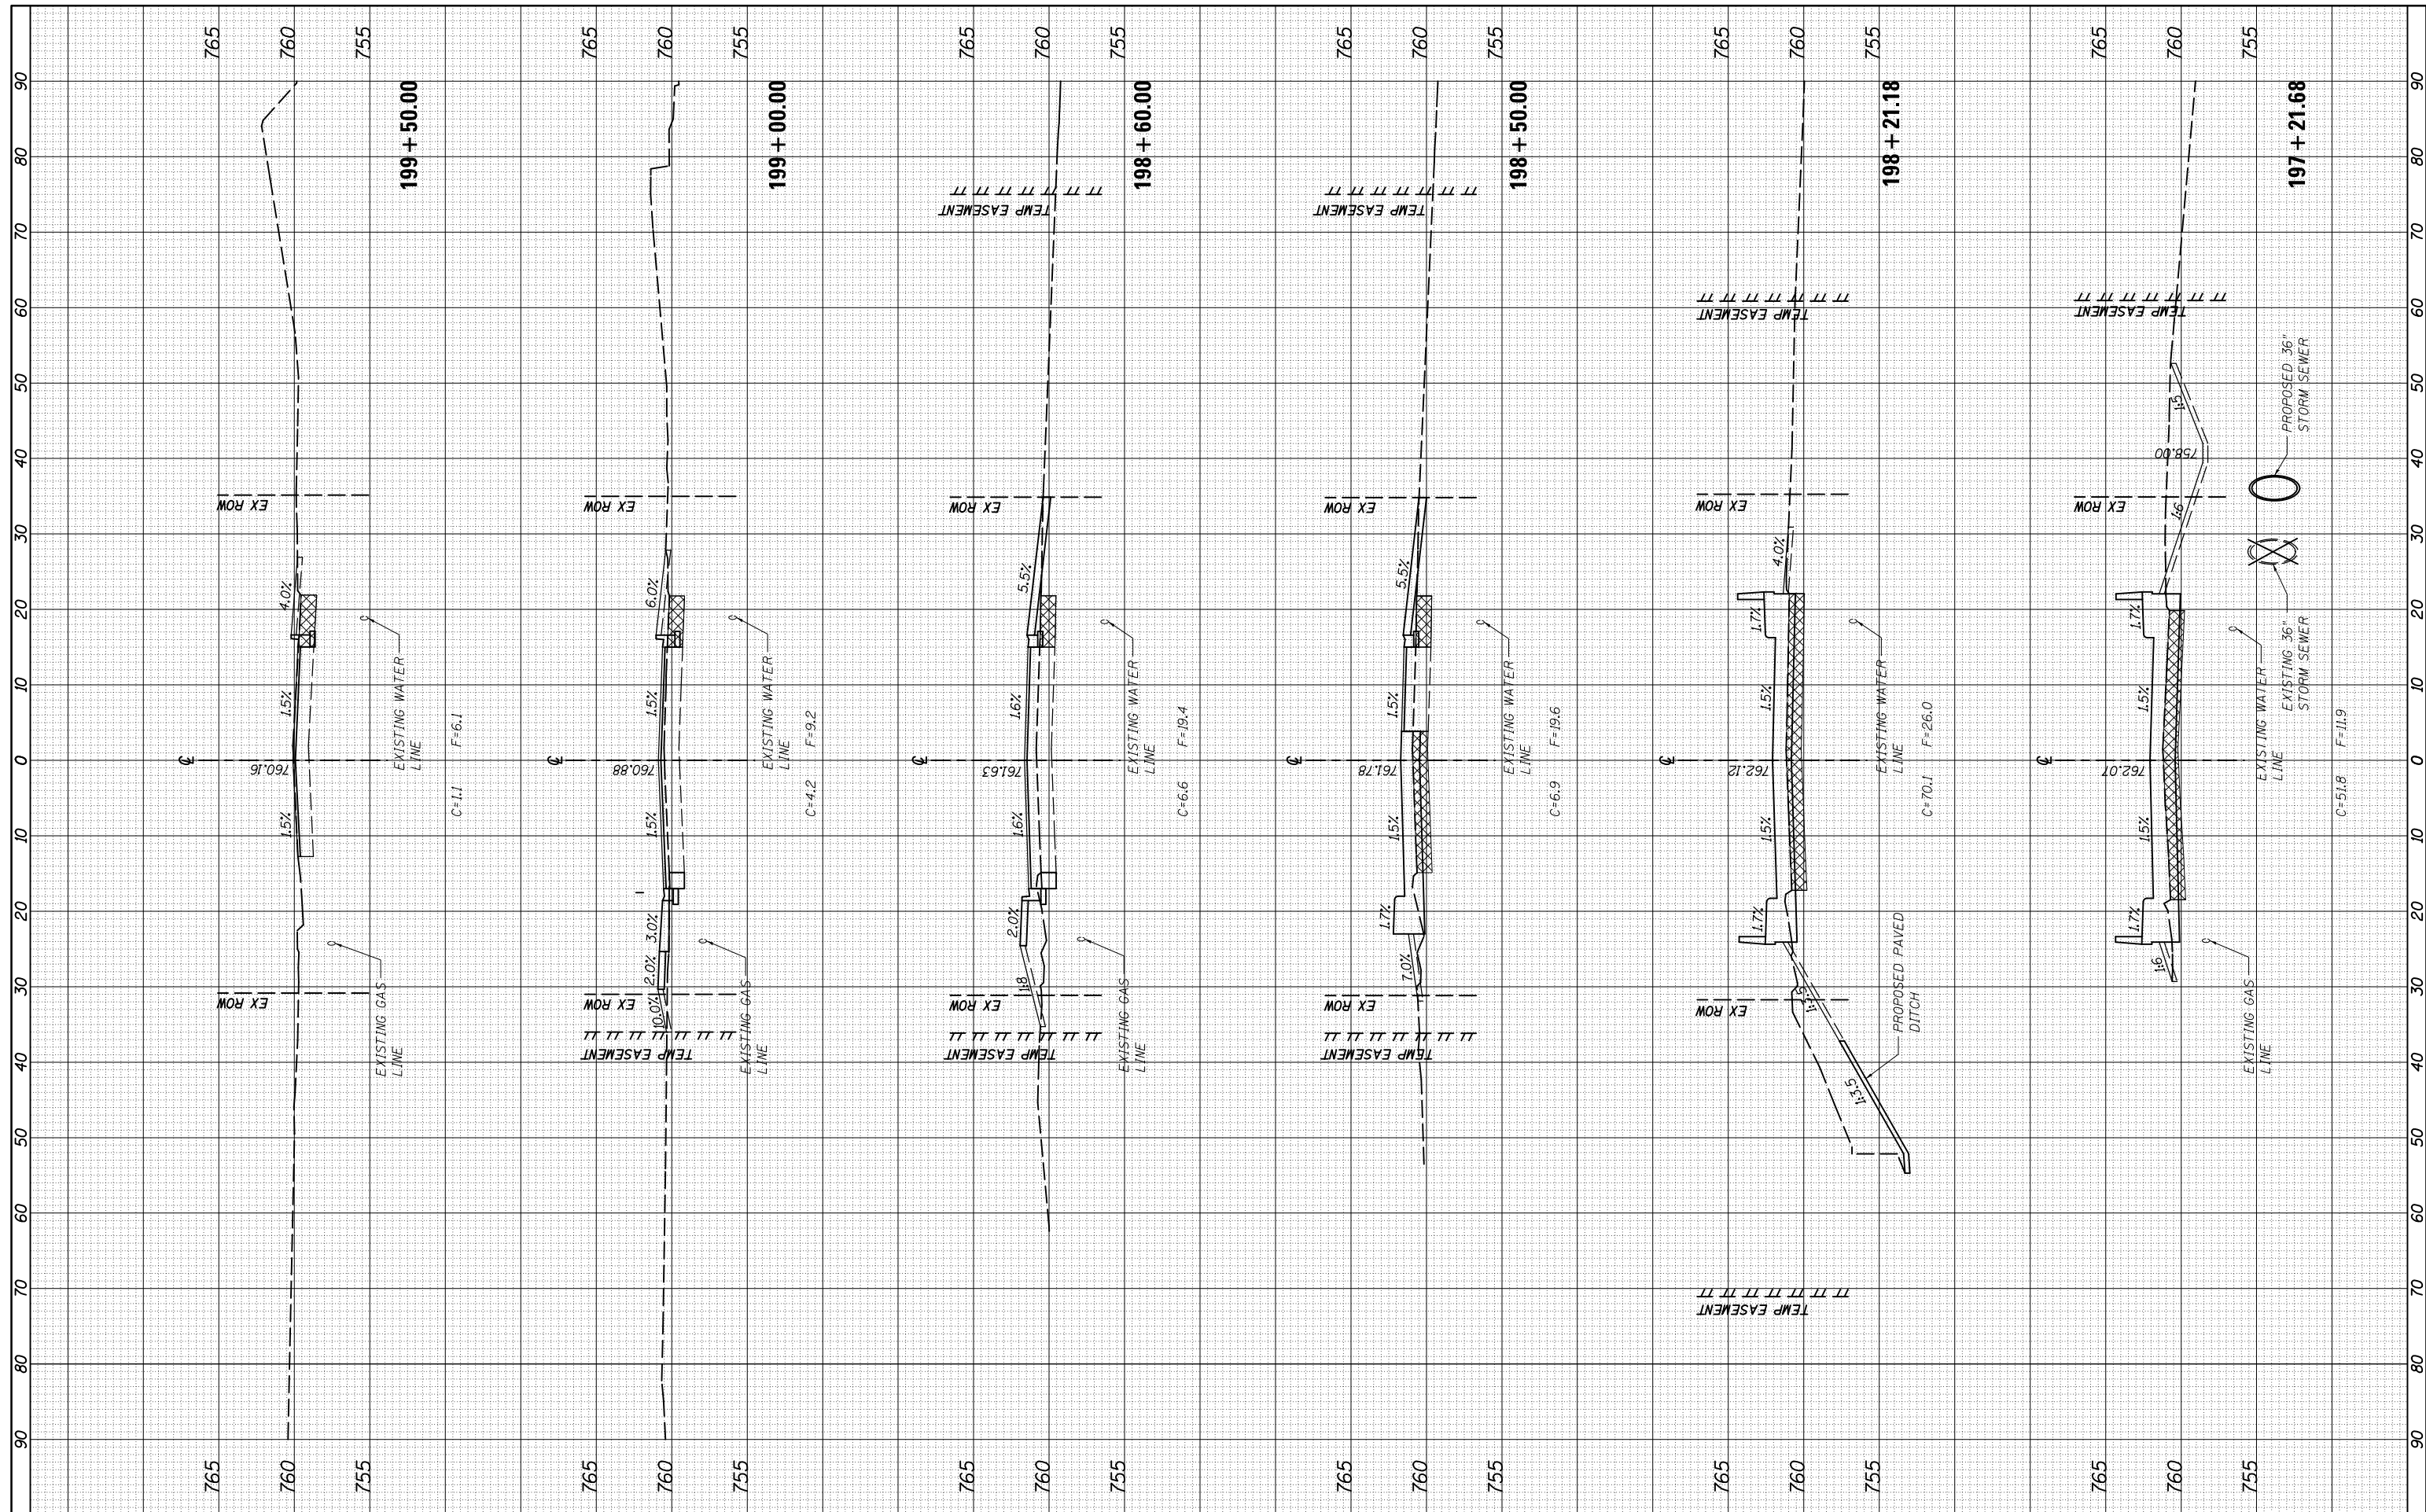

USER NAME = ceorlock_jd
 FILE NAME = #FILES#
 PLOT SCALE = 20,0000' / in.
 PLOT DATE = 8/12/2014

DESIGNED - MRS
 DRAWN - MRS
 CHECKED - THW
 DATE - 1/25/13

REVISED -
 REVISED -
 REVISED -
 REVISED -

STATE OF ILLINOIS
DEPARTMENT OF TRANSPORTATION

CROSS SECTION SHEETS

SCALE: $\frac{1}{4}$ " = 10'
 $\frac{1}{8}$ " = 5'
 SHEET 2 OF 3 SHEETS STA. 197+21.68 TO STA. 199+50.00

F.A. RTE.	SECTION	COUNTY	TOTAL SHEETS	SHEET NO.
730	62-ZBR	MCLEAN	65	64
CONTRACT NO. 70540				
ILLINOIS FED. AID PROJECT				