



EXISTING TYPICAL CROSS SECTION ①

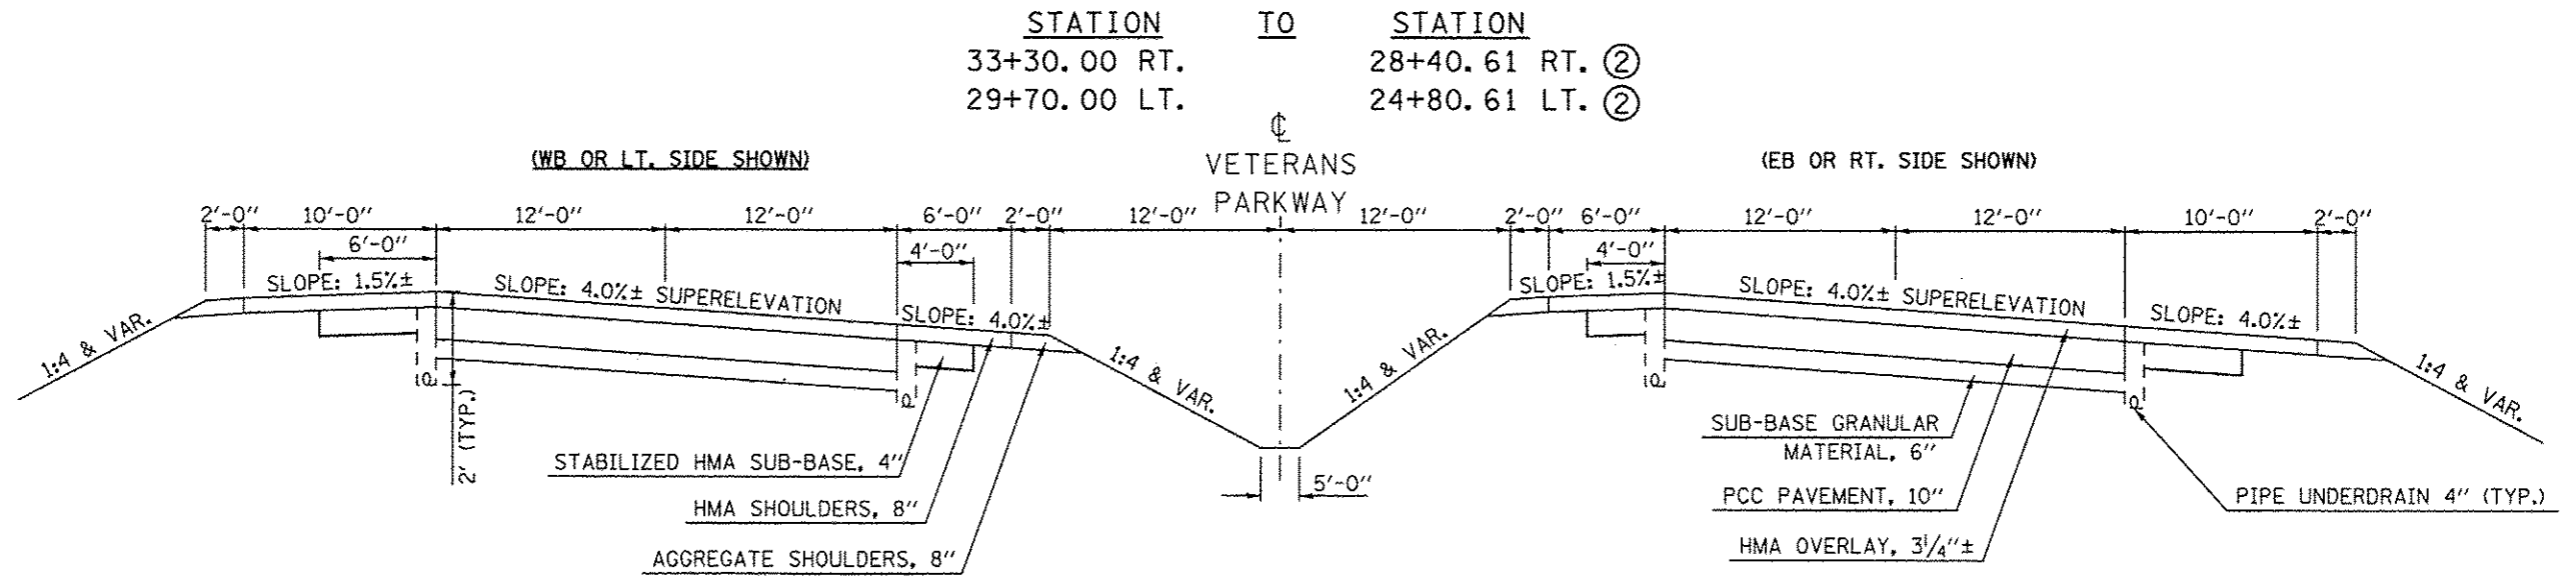

NOTE:
TYPICAL SECTIONS ARE SHOWN PROGRESSING FROM SOUTH TO NORTH AND WEST TO EAST WHICH CORRESPONDS TO DECREASING STATION NUMBERS FROM STA. 33+30 TO STATION EQUATION STA. 18+75.00BK.= STA. 335+55.87AH. STATIONING PROGRESSES AND NUMBERING THEN INCREASES CORRESPONDINGLY.

PROPOSED TYPICAL CROSS SECTION ①

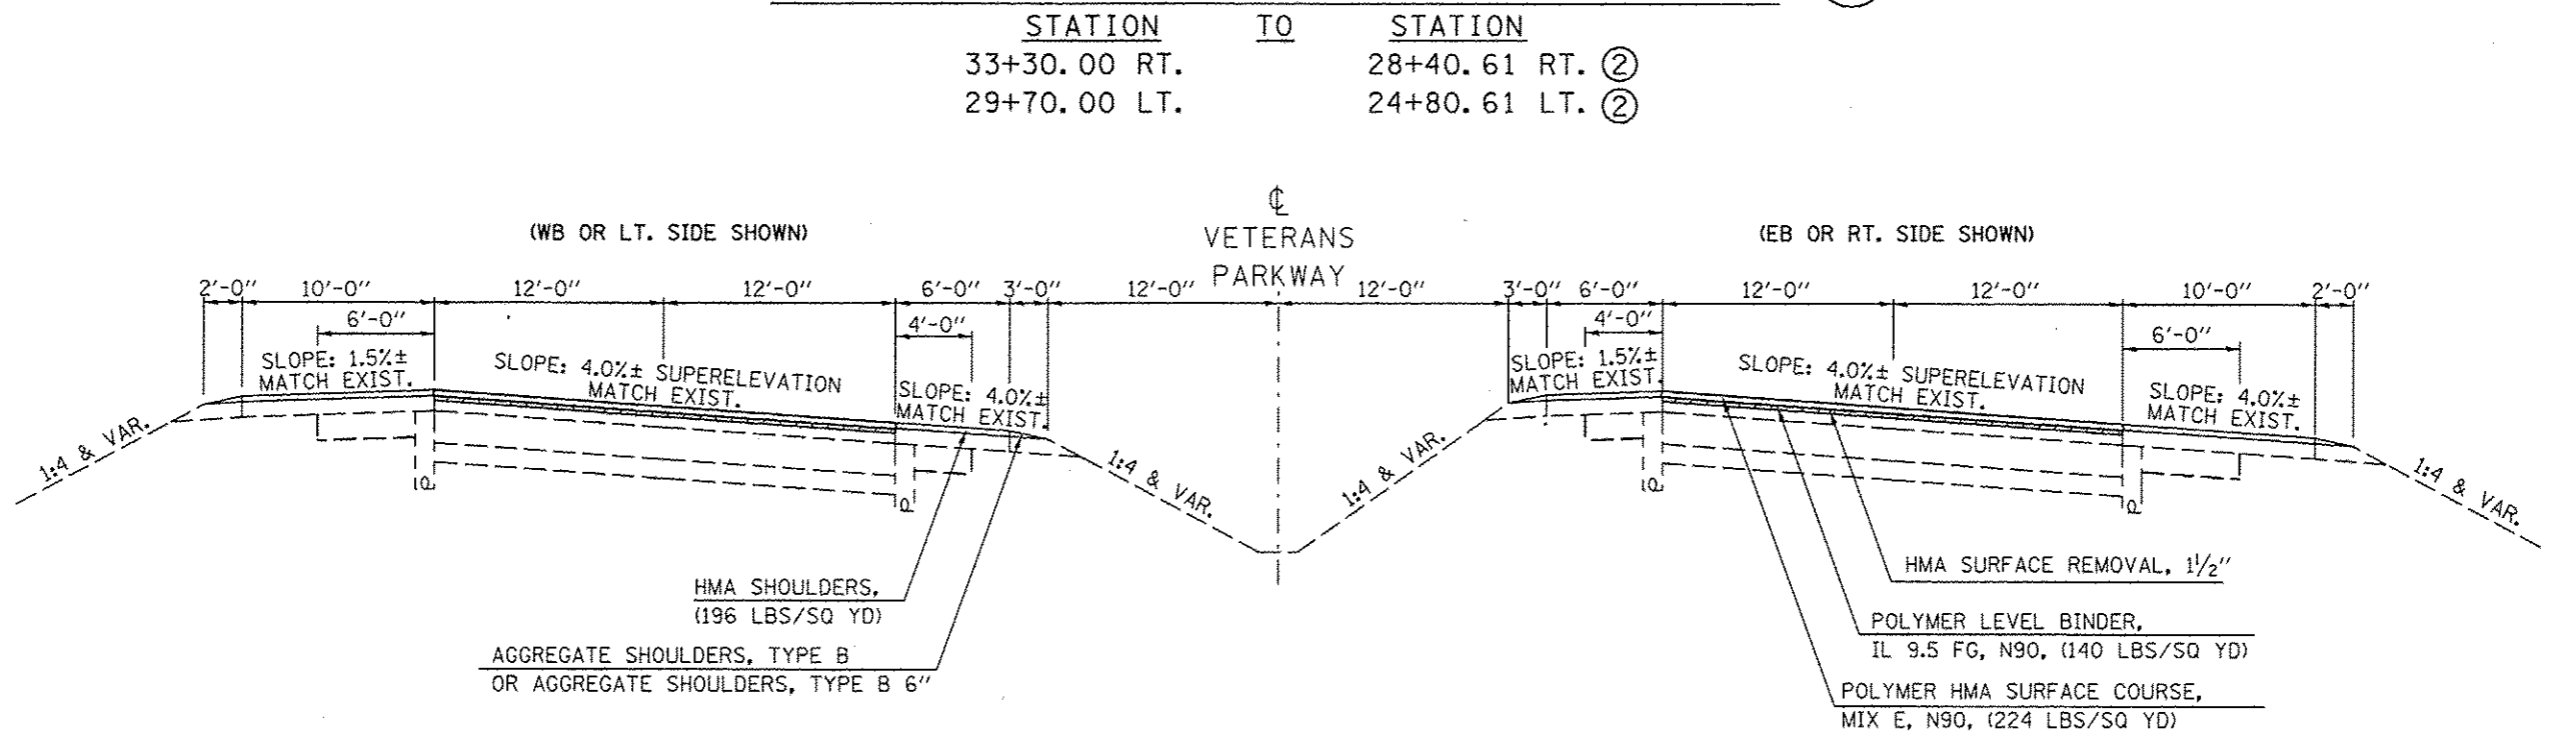

STATE OF ILLINOIS
DEPARTMENT OF TRANSPORTATION

TYPICAL CROSS SECTIONS

FILE NAME : c:\pwwork\pwwork\dodgema\d9267571\057138-shr-typical.dgn	USER NAME : dodgema	DESIGNED -	REVISED -	STATE OF ILLINOIS DEPARTMENT OF TRANSPORTATION	TYPICAL CROSS SECTIONS	F.A.P. RTE. 704	SECTION (57-7)RS-1&RS-3	COUNTY McLean	TOTAL SHEETS 273	SHEET NO. 17						
<table border="1" style="width: 100%; border-collapse: collapse;"> <tr> <td style="width: 50%;">DRAWN -</td> <td style="width: 50%;">REVISED -</td> </tr> <tr> <td>CHECKED -</td> <td>REVISED -</td> </tr> <tr> <td>DATE -</td> <td>REVISED -</td> </tr> </table>				DRAWN -	REVISED -	CHECKED -	REVISED -	DATE -	REVISED -	SCALE: SHEET NO. 1 OF 12 SHEETS STA. TO STA.		CONTRACT NO. 70838 ILLINOIS FED. AID PROJECT				
DRAWN -	REVISED -															
CHECKED -	REVISED -															
DATE -	REVISED -															