


# EXISTING TYPICAL CROSS SECTION ②

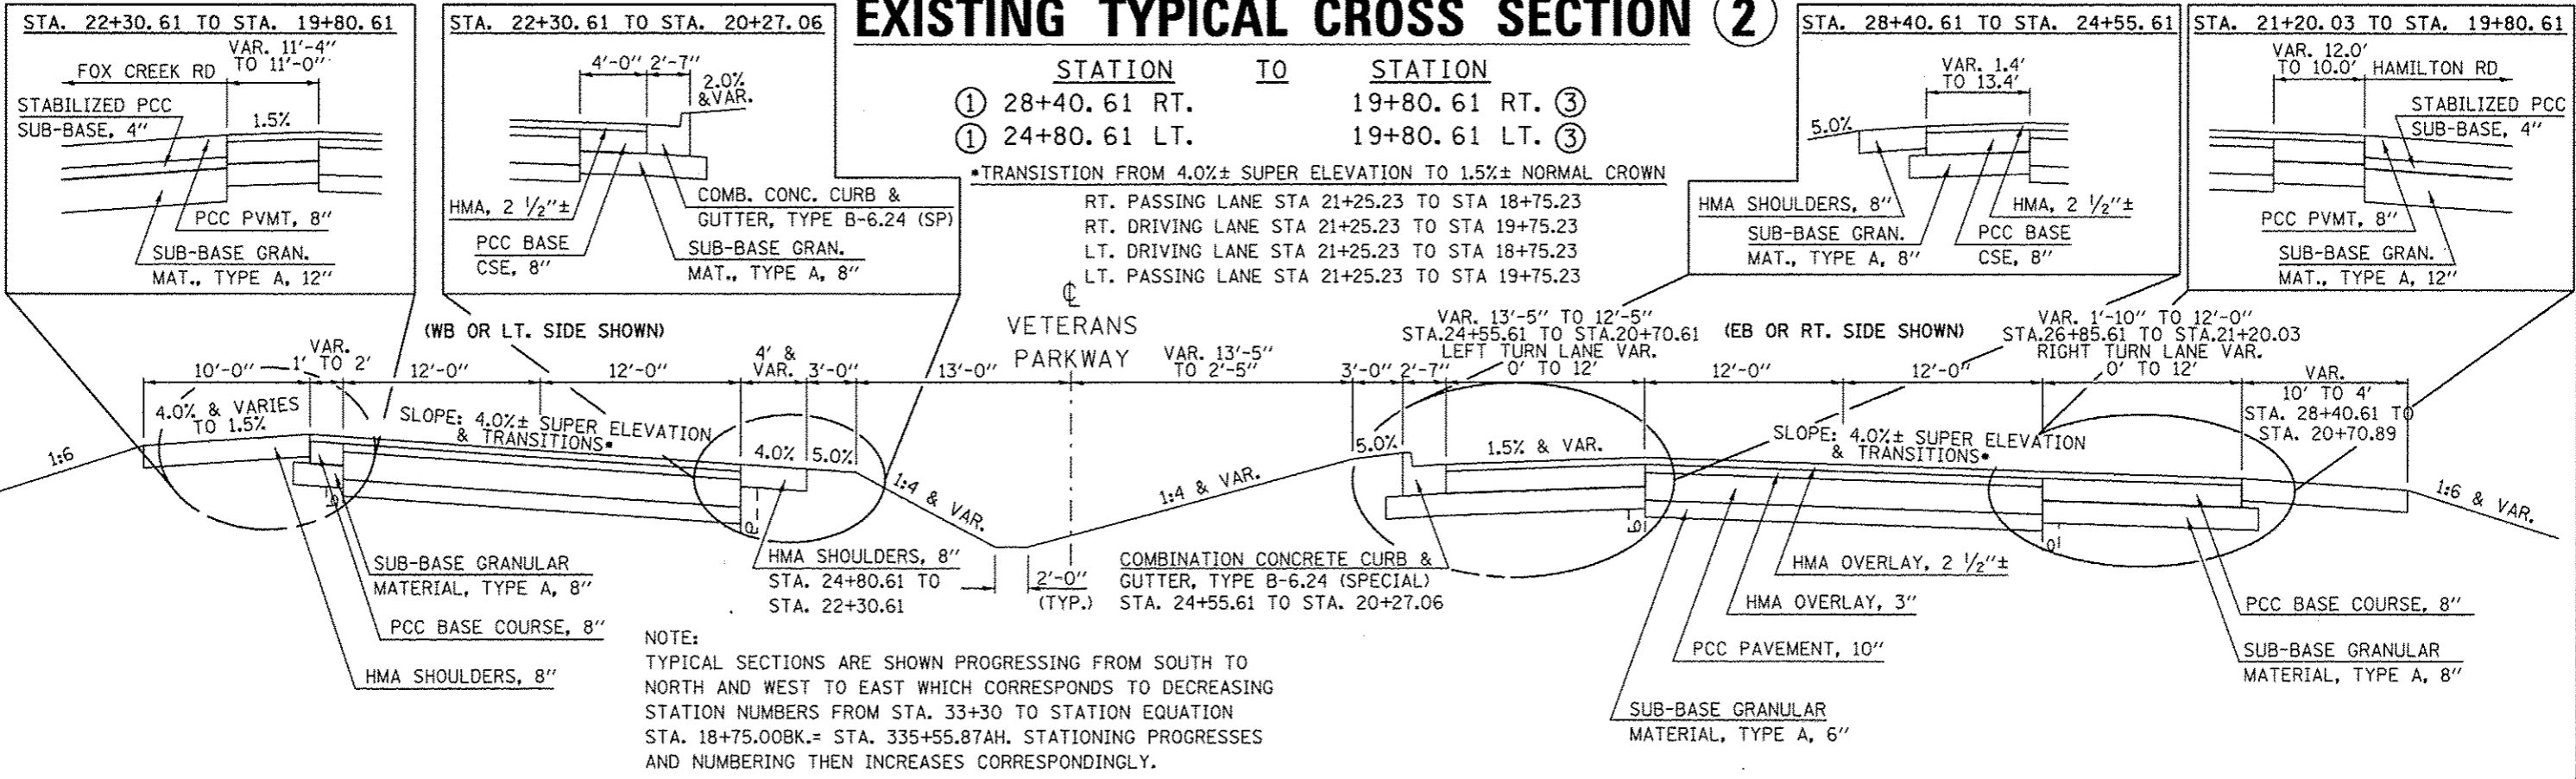

# PROPOSED TYPICAL CROSS SECTION ②

