


# EXISTING TYPICAL CROSS SECTION 9

STATION	TO	STATION	
⑧ 68+53.00 LT.	72+70.53 LT.	BRIDGE OMISSION	
BRIDGE OMISSION 75+88.67 LT.	82+04.00 LT.	⑩	
⑧ 68+53.00 RT.	72+89.02 RT.	BRIDGE OMISSION	
BRIDGE OMISSION 76+05.90 RT.	82+04.00 RT.	⑩	
⑩ 84+54.00	87+41.66 BK.		
87+45.84 AH.	87+53.36	⑪	

STA. EQUATION: STA. 87+41.66 BK = STA. 87+45.84 AH

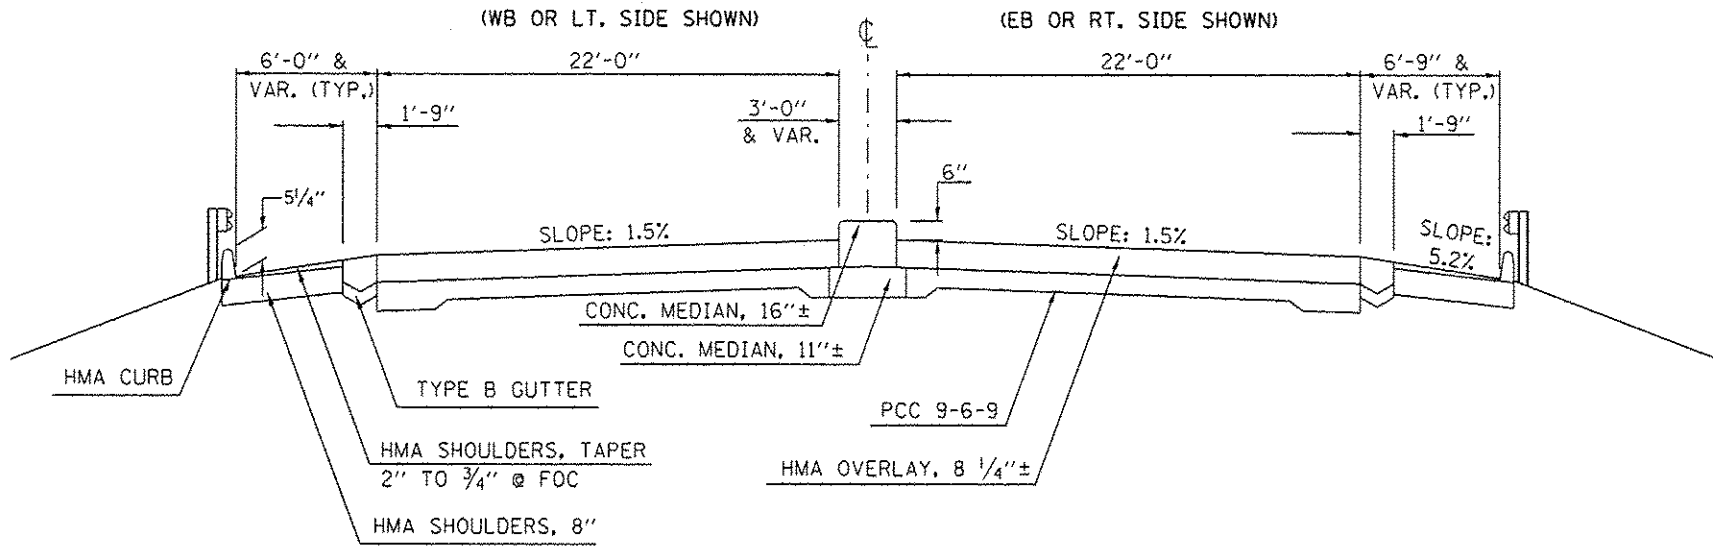

**HMA CURB LEFT**  
 STA. 68+53 - STA. 71+80  
 STA. 76+60 - STA. 82+04  
 STA. 84+54 - STA. 87+41.66 BK.

**GUARDRAIL LEFT**  
 STA. 68+53.00 - STA. 72+70.53  
 STA. 75+88.67 - STA. 82+04.00  
 STA. 84+54.00 - STA. 87+41.66 BK.  
 STA. 87+45.84 AH. - STA. 87+53.36

**HMA CURB RIGHT**  
 STA. 69+17 - STA. 72+16  
 STA. 76+97 - STA. 82+04  
 STA. 84+54 - STA. 87+41.66 BK.  
 STA. 87+45.84 AH. - STA. 87+52.23 BK.


**GUARDRAIL RIGHT**  
 STA. 68+53.00 - STA. 72+89.02  
 STA. 76+10.00 - STA. 82+04.00  
 STA. 84+54.00 - STA. 87+41.66 BK.  
 STA. 87+45.84 AH. - STA. 87+53.36

•PARTIAL DEPTH REMOVAL SHALL CONSIST OF MILLING THE CONC MEDIAN TO THE LOWEST ADJACENT E.O.P. ELEVATION AFTER HMA SURFACE REMOVAL, 1 1/2".

# PROPOSED TYPICAL CROSS SECTION 9

STATION	TO	STATION	
⑧ 68+53.00 LT.	72+70.53 LT.	BRIDGE OMISSION	
BRIDGE OMISSION 75+88.67 LT.	82+04.00 LT.	⑩	
⑧ 68+53.00 RT.	72+89.02 RT.	BRIDGE OMISSION	
BRIDGE OMISSION 76+05.90 RT.	82+04.00 RT.	⑩	
⑩ 84+54.00	87+41.66 BK.		
87+45.84 AH.	87+53.36	⑪	

STA. EQUATION: STA. 87+41.66 BK = STA. 87+45.84 AH

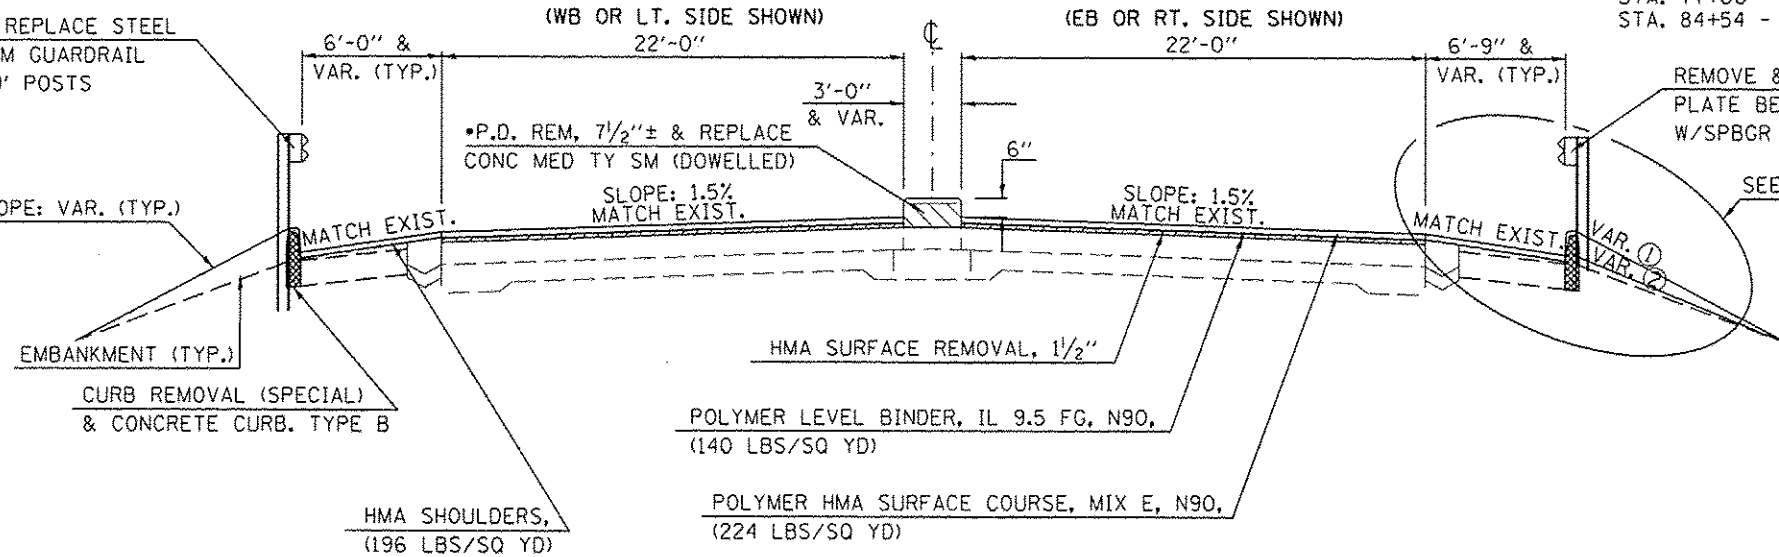

**REMOVE & REPLACE STEEL PLATE BEAM GUARDRAIL W/SPBGR 9' POSTS**

**CONCRETE CURB, TYPE B LEFT**  
 STA. 68+53 - STA. 71+80  
 STA. 76+60 - STA. 82+04  
 STA. 84+54 - STA. 87+41.66 BK.  
 STA. 87+45.84 AH. - STA. 87+53.36

**GUARDRAIL LEFT**  
 STA. 68+53.00 - STA. 72+68.46  
 STA. 75+68.45 - STA. 82+04.00  
 STA. 84+54.00 - STA. 87+41.66 BK.  
 STA. 87+45.84 AH. - STA. 87+53.36

**DETAIL A EASTBOUND SHOULDER**

HMA SHOULDERS (196 LBS/SQ YD)

① EMBANKMENT TO TOP OF CURB ELEVATION  
 STA. 72+50 - STA. 77+00  
 STA. 80+00 - STA. 82+04  
 STA. 87+45.84 AH - STA. 87+53.36

② EMBANKMENT TO EDGE OF SHOULDER ELEVATION  
 STA. 68+53 - STA. 72+50  
 STA. 77+00 - STA. 80+00  
 STA. 84+54 - STA. 87+41.66 BK.

**REMOVE & REPLACE STEEL PLATE BEAM GUARDRAIL W/SPBGR 9' POSTS**

**CONCRETE CURB, TYPE B RIGHT**  
 STA. 68+53 - STA. 72+16  
 STA. 76+97 - STA. 82+04  
 STA. 84+54 - STA. 87+41.66 BK.  
 STA. 87+45.84 - STA. 87+53.36

**GUARDRAIL RIGHT**  
 STA. 68+53.00 - STA. 73+08.31  
 STA. 76+08.30 - STA. 82+04.00  
 STA. 84+54.00 - STA. 87+41.66 BK.  
 STA. 87+45.84 AH. - STA. 87+53.36