



EXISTING TYPICAL CROSS SECTION 11

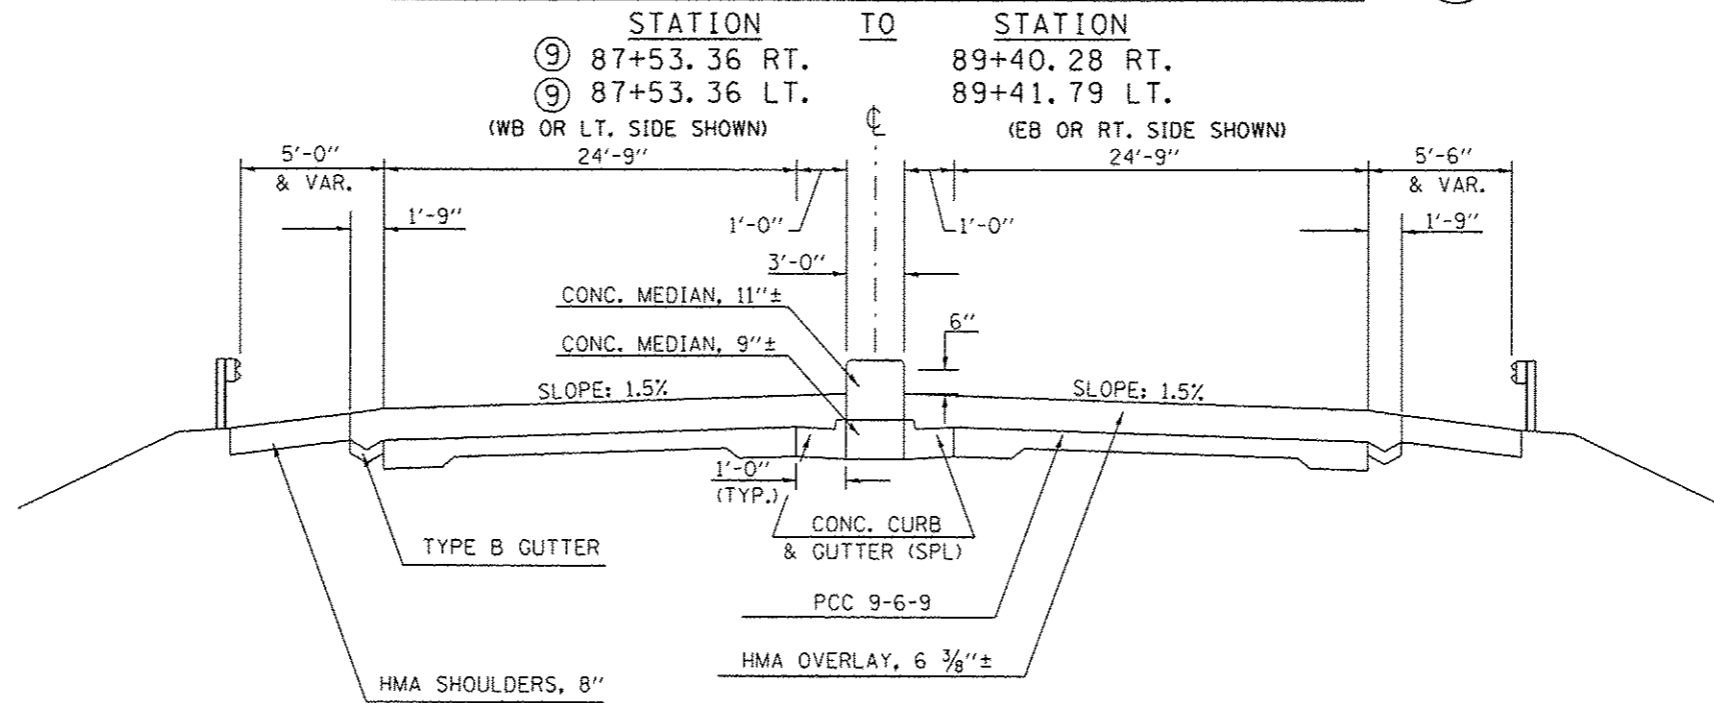

•PARTIAL DEPTH REMOVAL SHALL INCLUDE THE ENTIRE TOP LAYER OF THE EXISTING CONCRETE MEDIAN.

PROPOSED TYPICAL CROSS SECTION 11

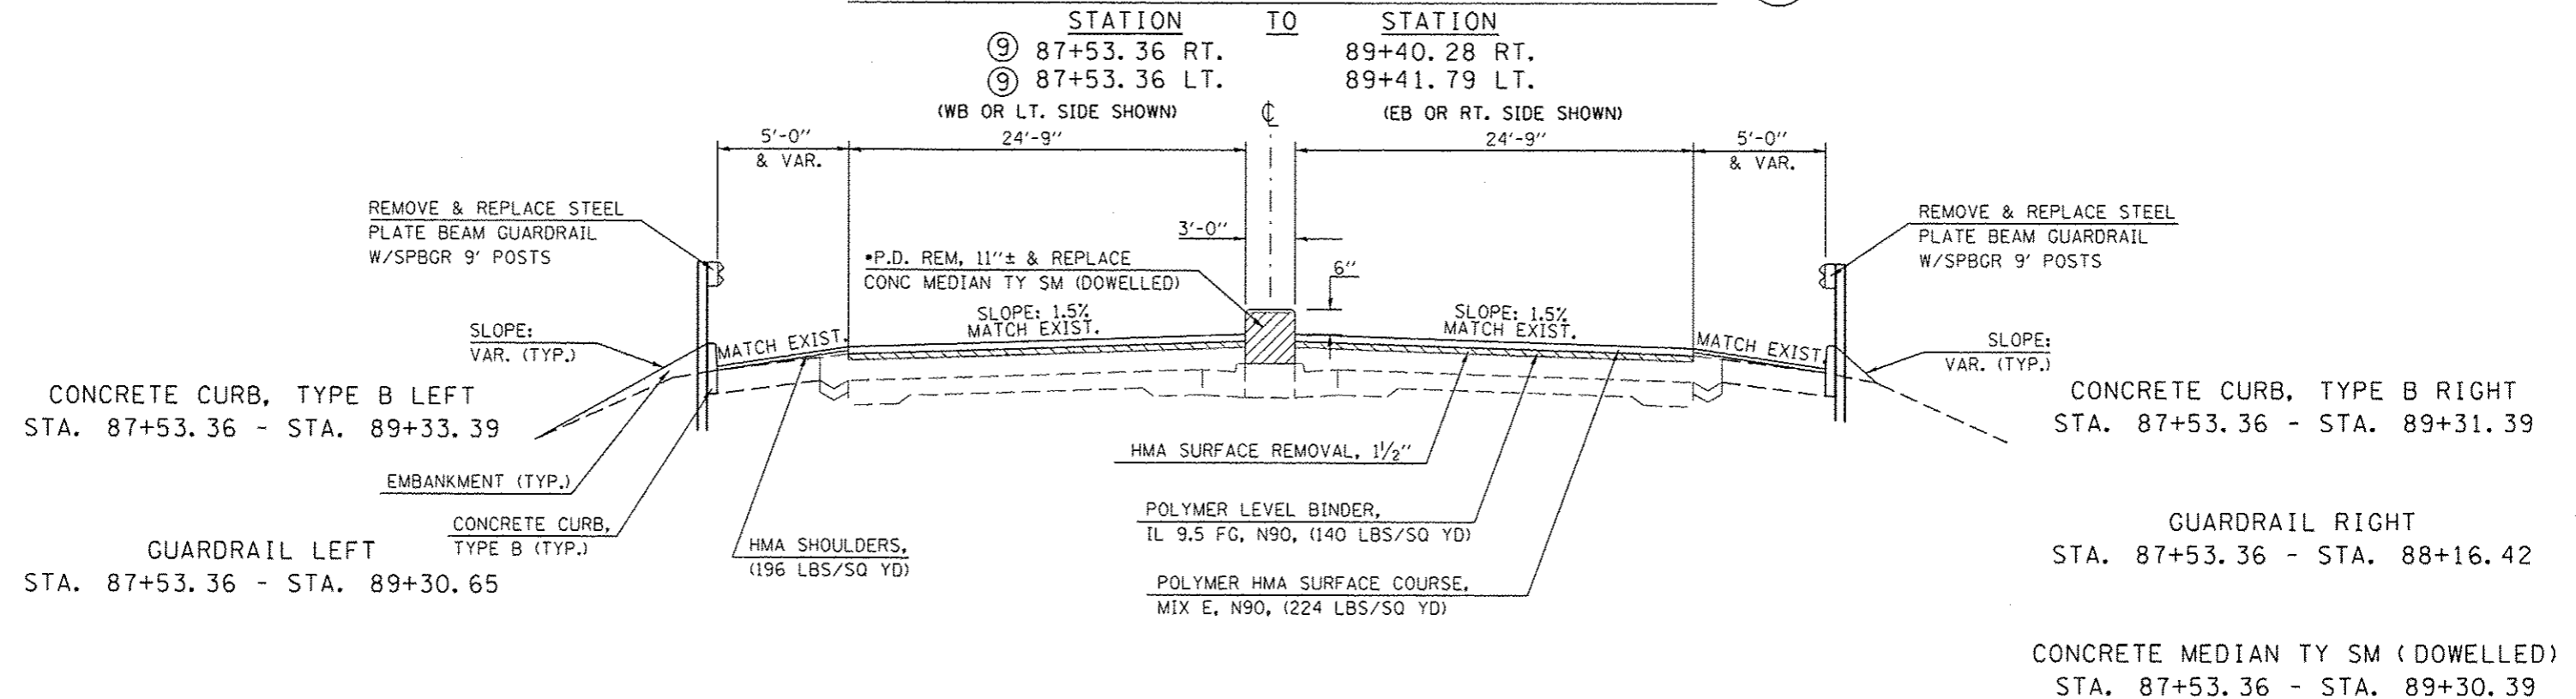

FILE NAME: c:\p\work\p101\hoganbj\8267571\0978	USER NAME: hoganbj	DESIGNED: -	REVISED: -	STATE OF ILLINOIS DEPARTMENT OF TRANSPORTATION	TYPICAL CROSS SECTIONS	F.A.P. RTE. 704	SECTION (57-7)RS-1&RS-3	COUNTY McLean	TOTAL SHEETS 273	SHEET NO. 27
DRAWN: -				SCALE: SHEET NO. 11 OF 12 SHEETS STA. TO STA.		CONTRACT NO. 7083B ILLINOIS FED. AID PROJECT				
PLOT SCALE: 1/8" = 1'-0"										
CHECKED: -										
DATE: -										