


LEG "A" ALIGNMENT

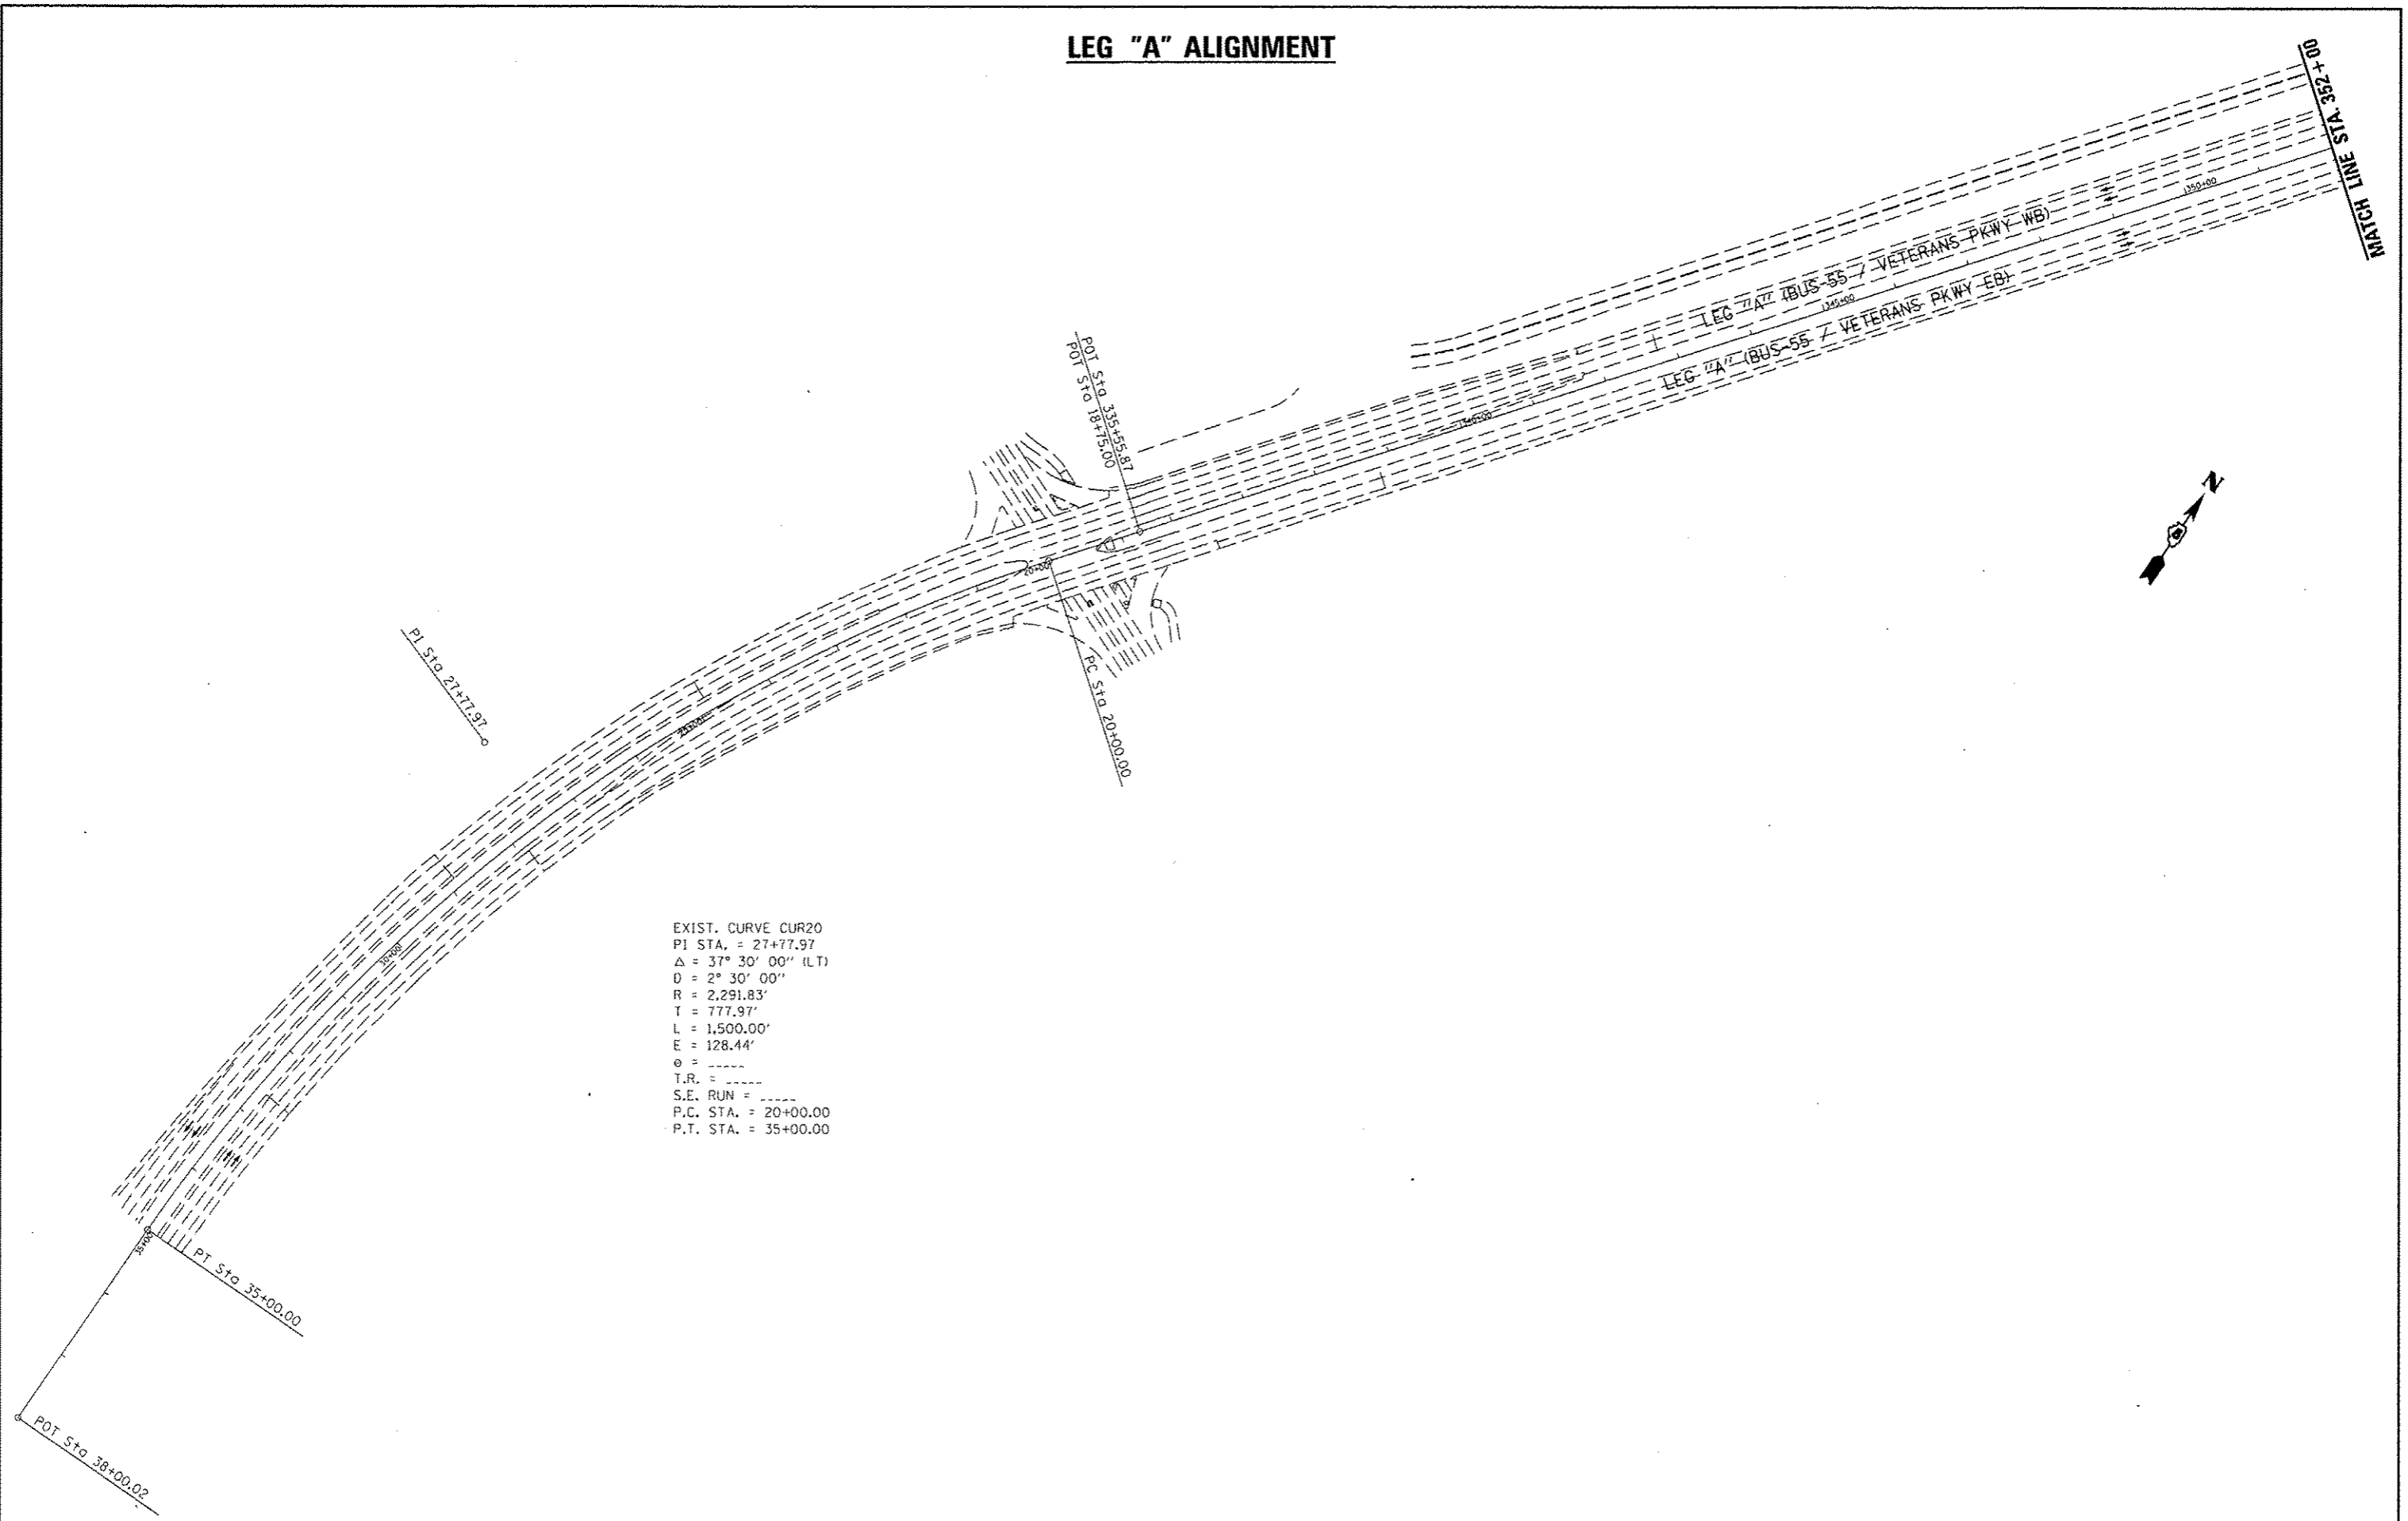

FILE NAME : c:\pr\work\pido\dodgema\d0267571\0570338-shl-ATB.dgn	USER NAME = dodgema	DESIGNED -	REVISED -	STATE OF ILLINOIS DEPARTMENT OF TRANSPORTATION	BUS 55 PLAN SHEET - ALIGNMENT	F.A.P. RTE.:	SECTION	COUNTY	TOTAL SHEETS	SHEET NO.
	PLOT SCALE = 200.0000' / in.	CHECKED -	REVISED -			704	(57-7)RS-1&RS-3	McLean	273	44
PLOT DATE = 6/11/2014	DATE -	REVISED -	REVISED -	SCALE: 1" = 200' SHEET 1 OF 5 SHEETS STA. 38+00.00 TO STA. 352+00.00		CONTRACT NO. 70838 ILLINOIS FED. AID PROJECT				