


# LEG "A" ALIGNMENT

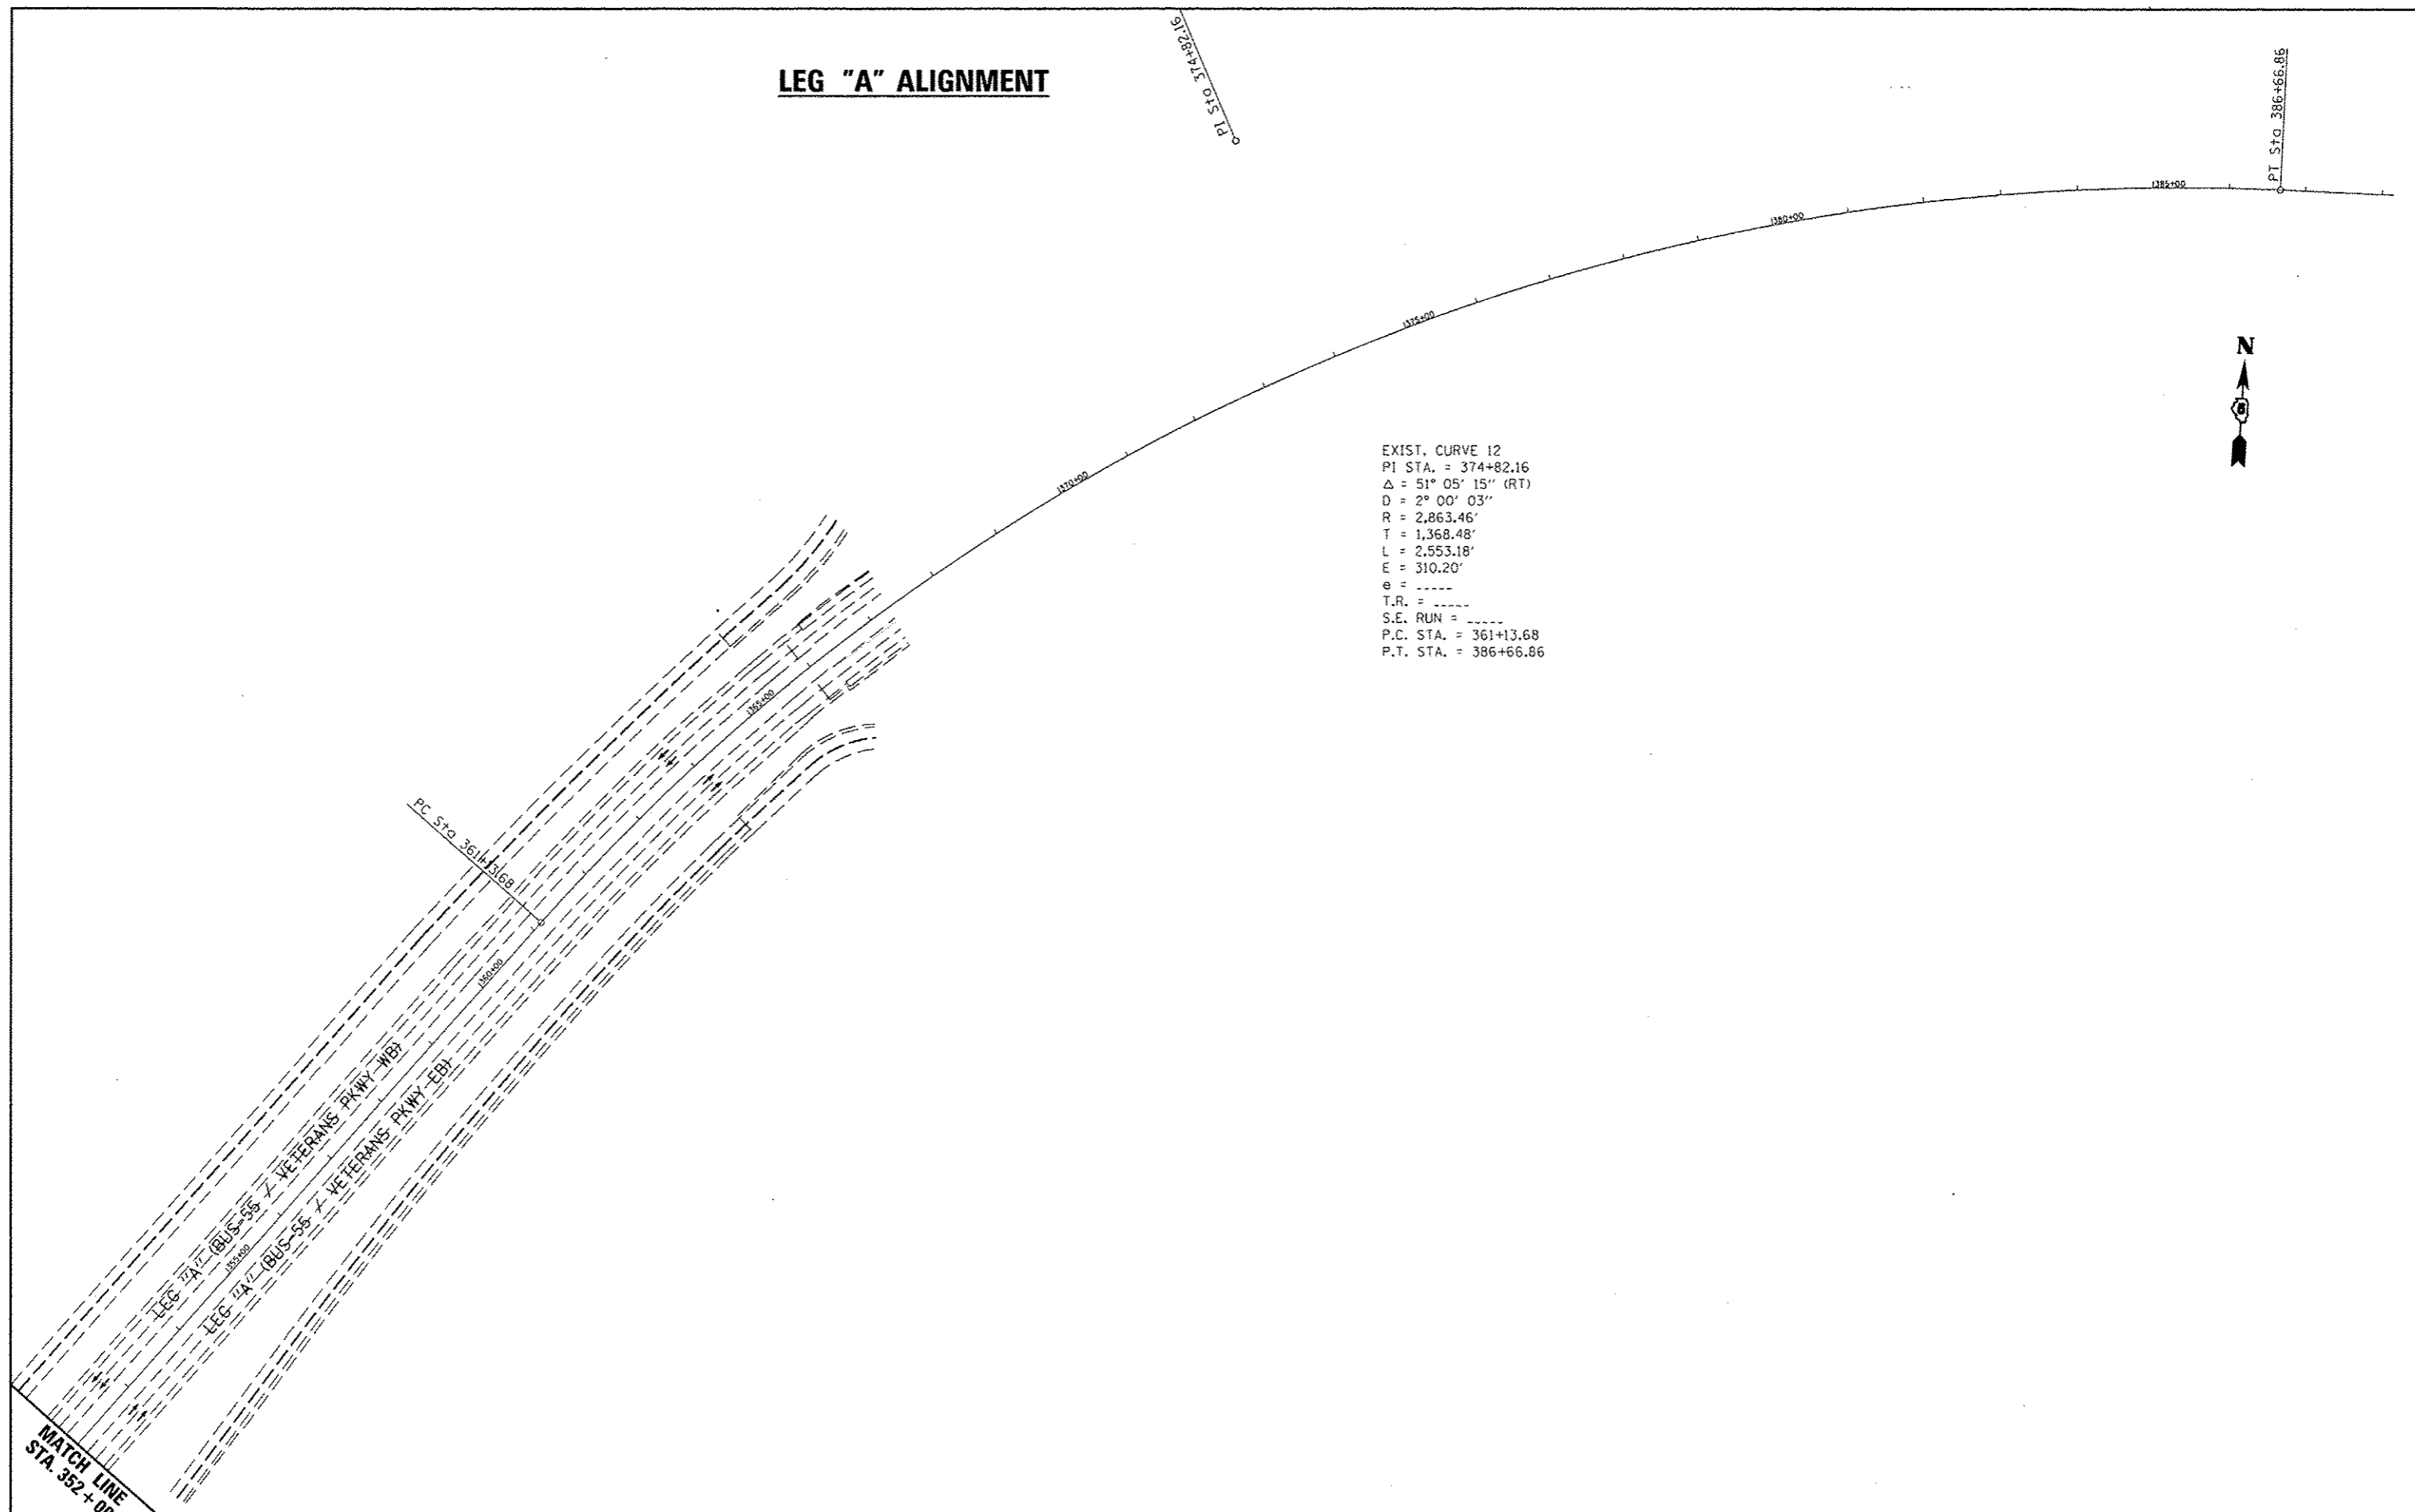

EXIST. CURVE 12  
 PI STA. = 374+82.16  
 $\Delta$  = 51° 05' 15" (RT)  
 D = 2° 00' 03"  
 R = 2,863.46'  
 T = 1,368.48'  
 L = 2,553.18'  
 E = 310.20'  
 e = -----  
 T.R. = -----  
 S.E. RUN = -----  
 P.C. STA. = 361+13.68  
 P.T. STA. = 386+66.86



MATCH LINE  
 STA. 352+00

FILE NAME : c:\pwork\pwork\dot\dodgama\d0267571\0570330-sht-AFB.dgn	USER NAME : dodgama	DESIGNED -	REVISED -	<b>STATE OF ILLINOIS DEPARTMENT OF TRANSPORTATION</b>	<b>BUS 55 PLAN SHEET - ALIGNMENT</b>		F.A.P. RTE.:	SECTION	COUNTY	TOTAL SHEETS	SHEET NO.
	PLOT SCALE : 200.0000' / 1 in.	CHECKED -	REVISED -				704	657-71RS-1&1RS-3	McLean	273	45
	PLOT DATE : 6/11/2014	DATE -	REVISED -				CONTRACT NO. 70838		ILLINOIS FED. AID PROJECT		
				SCALE: 1" = 200'		SHEET 2 OF 5 SHEETS		STA. 352+00.00 TO STA. 388+00.00			