




PI STA. 27+77.97

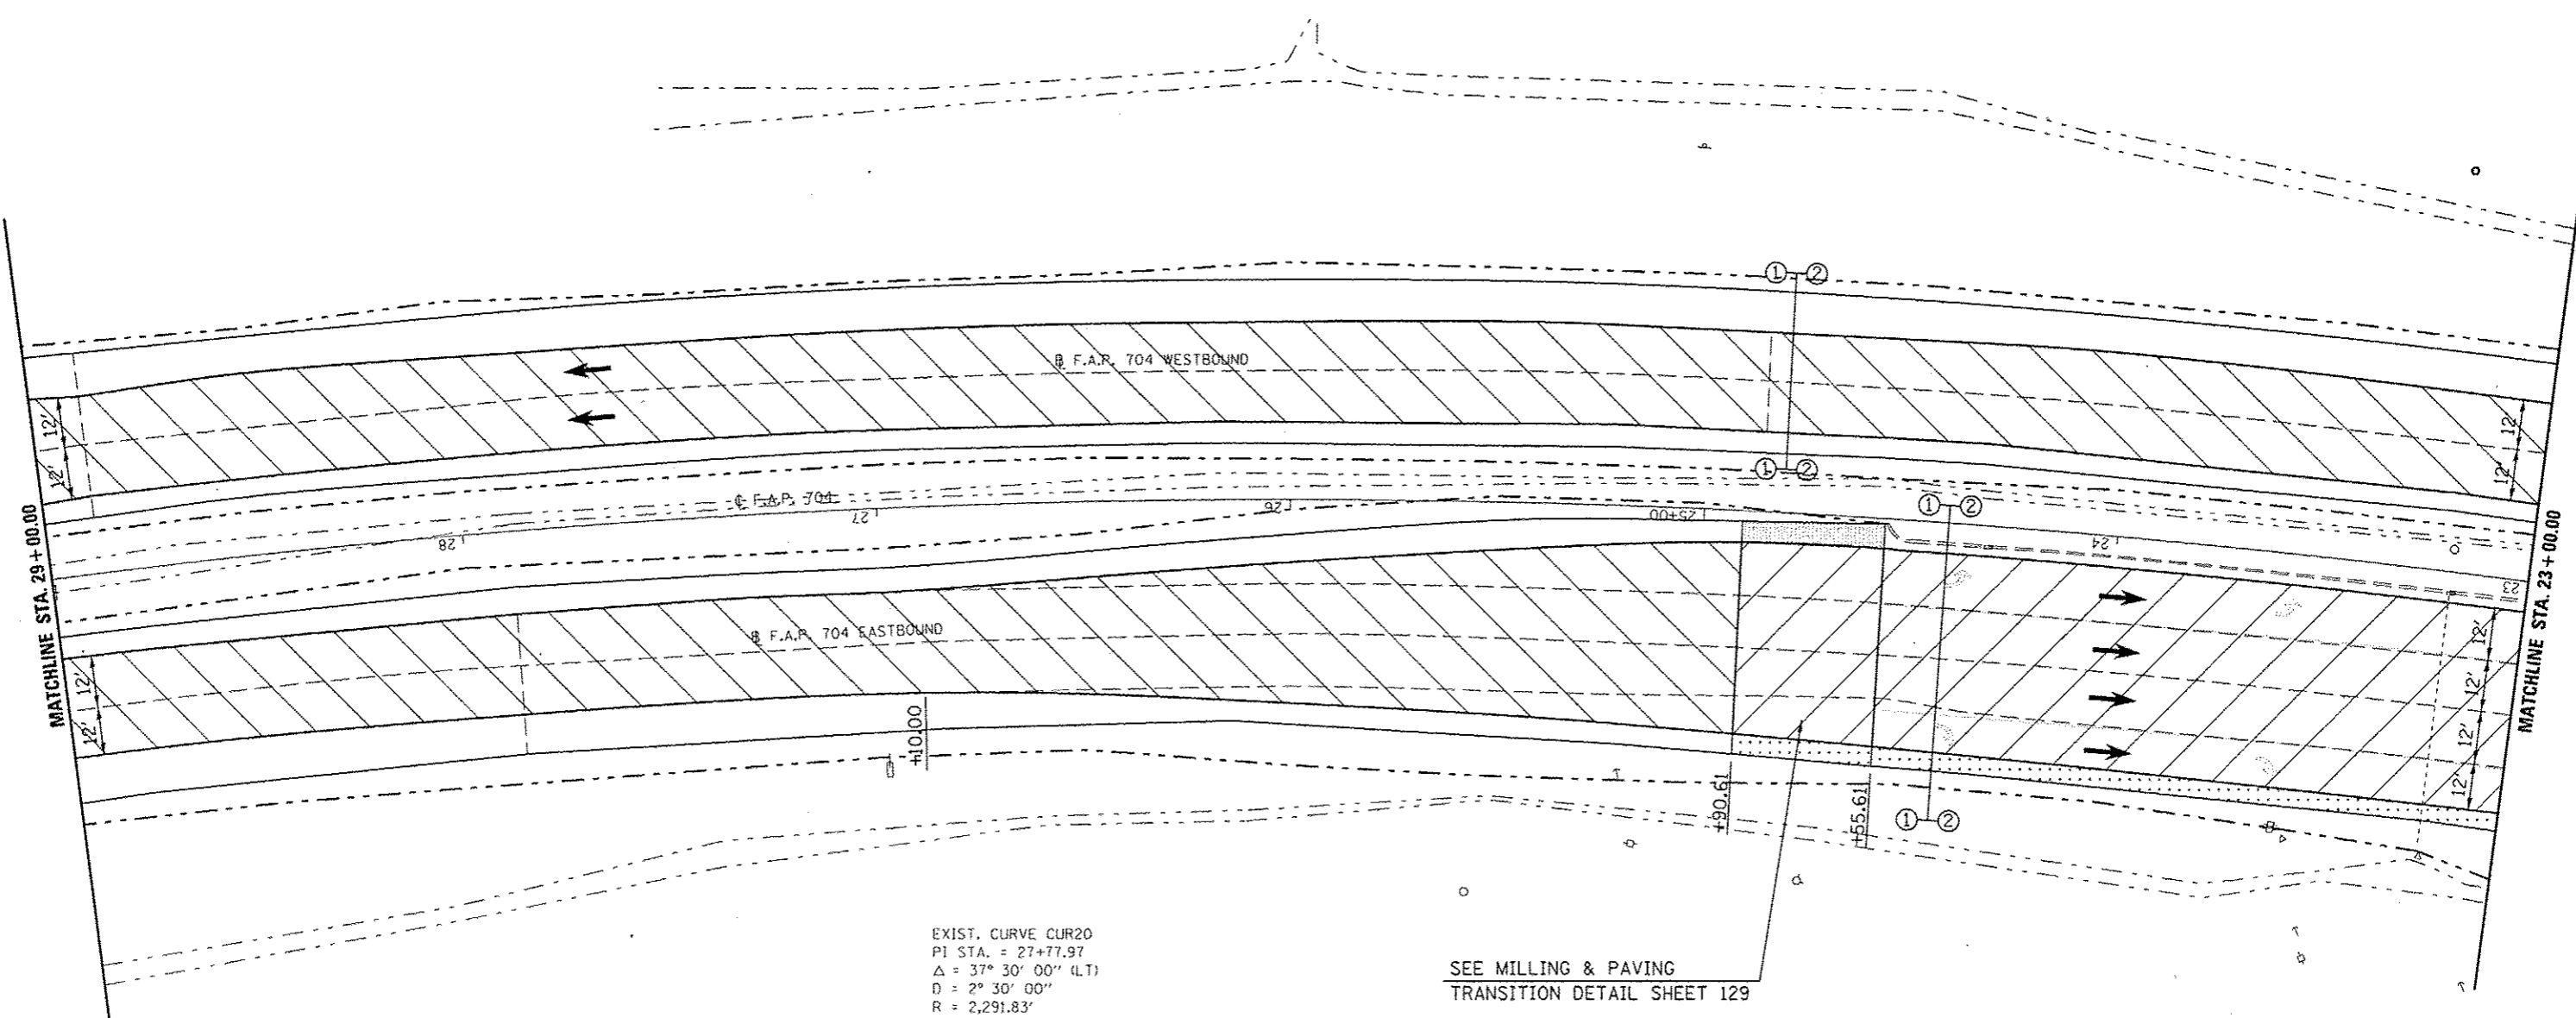

EXIST. CURVE CUR20
 PI STA. = 27+77.97
 $\Delta = 37^\circ 30' 00''$ (LT)
 $D = 2^\circ 30' 00''$
 $R = 2,291.83'$
 $T = 777.97'$
 $L = 1,500.00'$
 $E = 128.44'$
 $e =$
 $T.R. =$
 $S.E. RUN =$
 $P.C. STA. = 20+00.00$
 $P.T. STA. = 35+00.00$

SEE MILLING & PAVING
 TRANSITION DETAIL SHEET 129

- HMA SURFACE REMOVAL, BUTT JOINT
- HMA SURFACE REMOVAL, 1/2"
- HMA SURFACE REMOVAL, 3/4"
- HMA SURFACE REMOVAL, 3/4"

FILE NAME :	USER NAME : dodgema	DESIGNED :	REVISED :	STATE OF ILLINOIS DEPARTMENT OF TRANSPORTATION	BUS 55 PLAN SHEET	F.A.P. RTE. 704	SECTION 157-71RS-1&1RS-3	COUNTY McLean	TOTAL SHEETS 273	SHEET NO. 50	
0:\pwork\pwork\dodgema\0267571\0570338-sht-plan_BUS55.dgn		DRAWN :	REVISED :								
	PLT SCALE = 40.0000' / 1"	CHECKED :	REVISED :								
	PLT DATE = 6/11/2014	DATE :	REVISED :								
						SCALE: 1" = 20'		SHEET 2 OF 18 SHEETS		STA. 29+00.00 TO STA. 23+00.00	
ILLINOIS FED. AID PROJECT											