


SECTION (57-7)RS-1 & 1RS-3
ENDS LEG "A" WB
STA. 366+35.33

SEE MILLING & PAVING
TRANSITION DETAIL SHEET 130

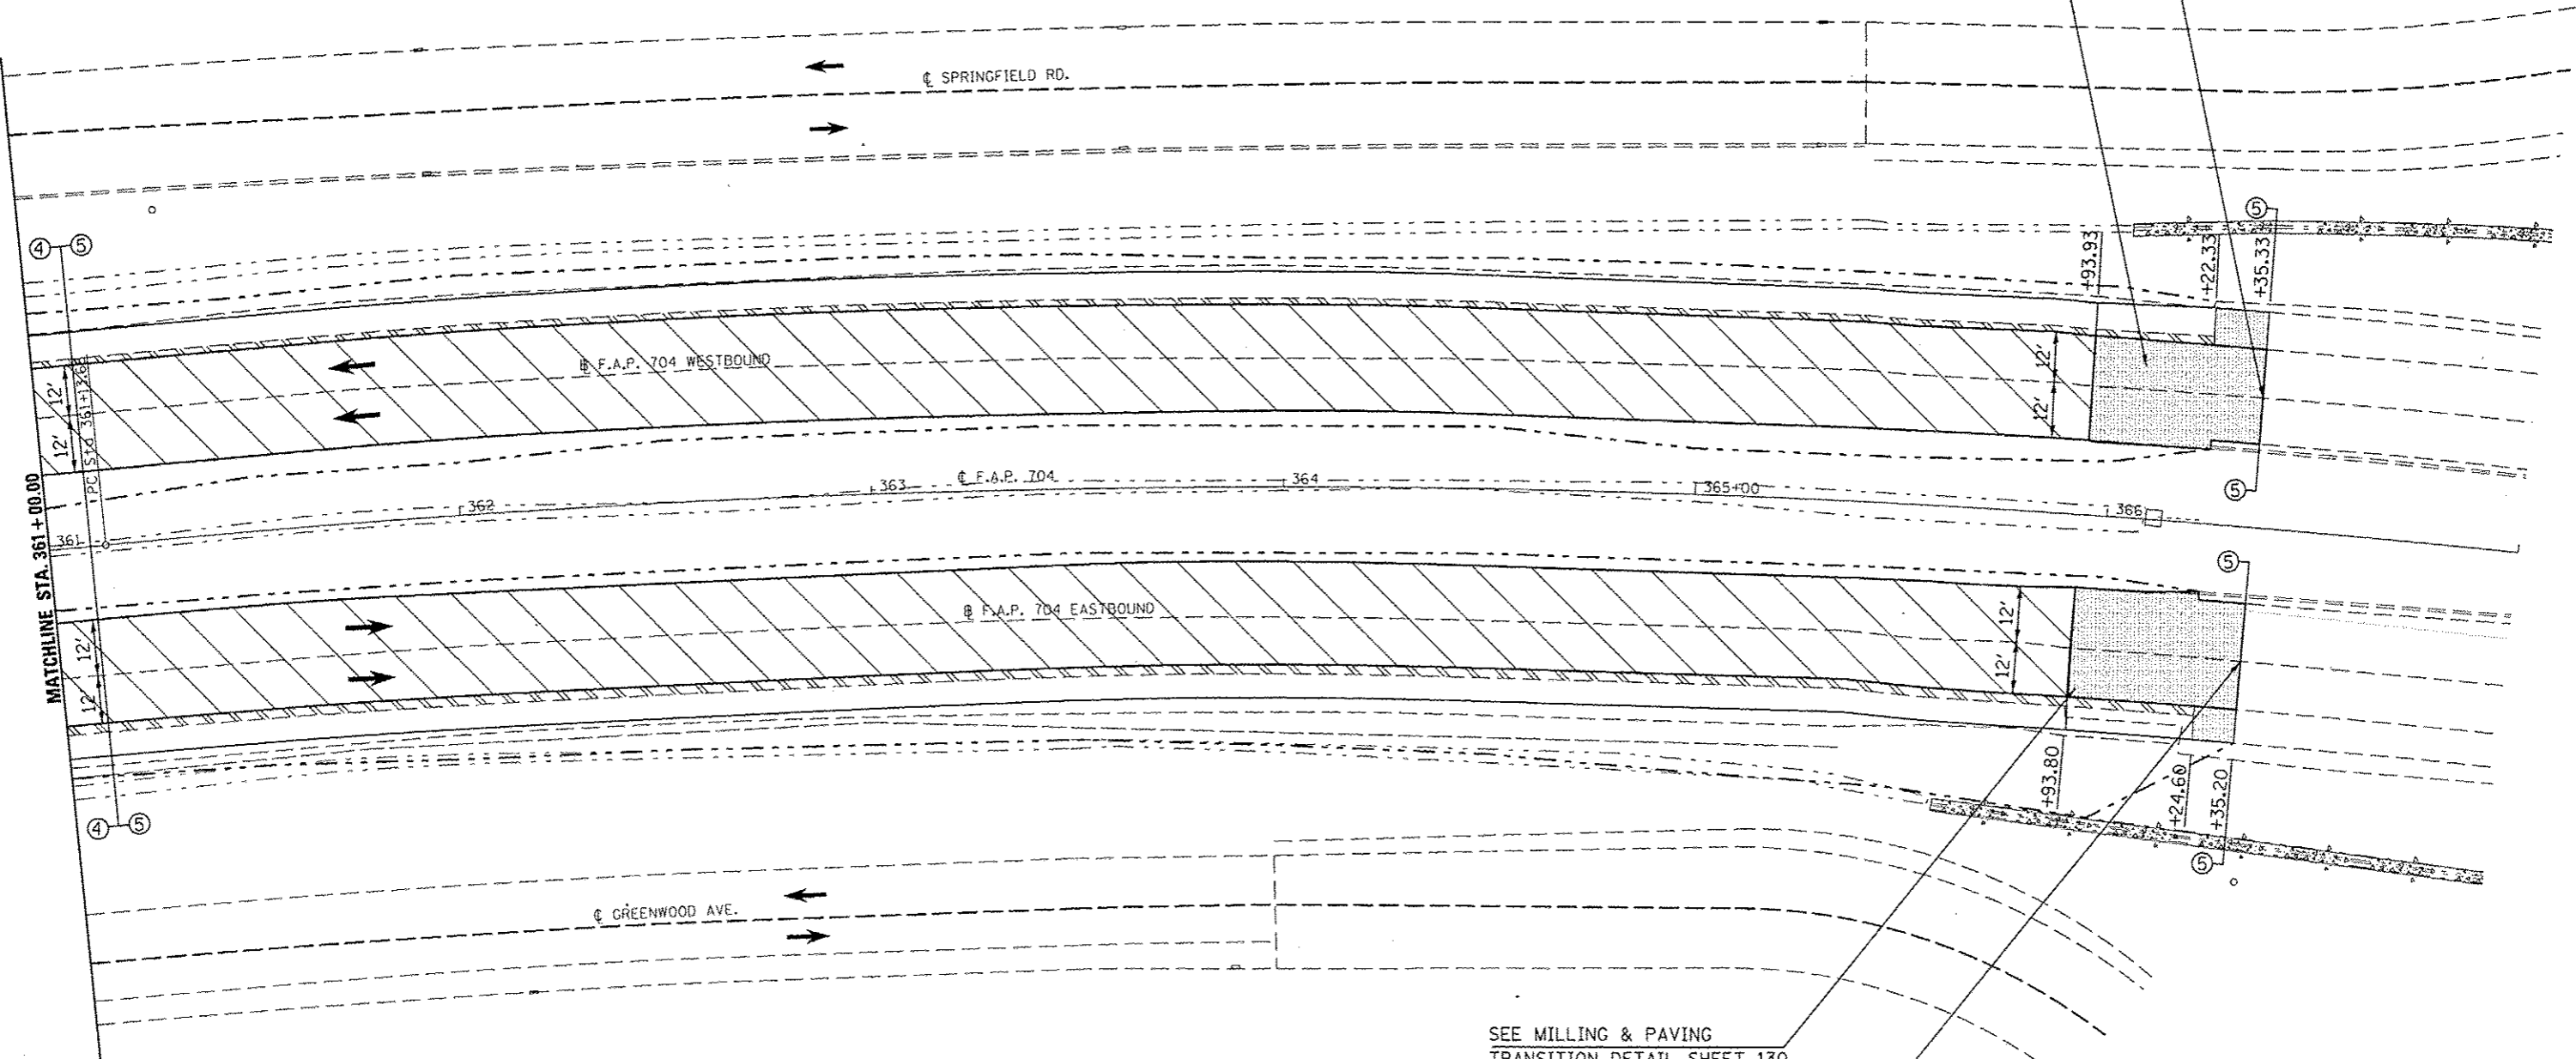

SEE MILLING & PAVING
TRANSITION DETAIL SHEET 130

SECTION (57-7)RS-1 & 1RS-3
ENDS LEG "A" EB
STA. 366+35.20

- HMA SURFACE REMOVAL, BUTT JOINT
- HMA SURFACE REMOVAL, 1 1/2"
- PAVED SHOULDER REMOVAL

FILE NAME :	USER NAME : ddodgema	DESIGNED -	REVISED -	STATE OF ILLINOIS DEPARTMENT OF TRANSPORTATION	BUS 55 PLAN SHEET	F.A.P. RTE. 704	SECTION (57-7)RS-1&1RS-3	COUNTY McLean	TOTAL SHEETS 273	SHEET NO. 56	
	PLT SCALE = 48,0000 1/2" = 1"	CHECKED -	REVISED -			SCALE: 1" = 20' SHEET 8 OF 18 SHEETS STA. 361+00.00 TO STA. 366+35.33					
	PLT DATE = 6/11/2014	DATE -	REVISED -			ILLINOIS FED. AID PROJECT					
CONTRACT NO. 70838											