


•PARTIAL DEPTH REMOVAL SHALL INCLUDE THE ENTIRE TOP LAYER OF THE EXISTING CONCRETE MEDIAN.

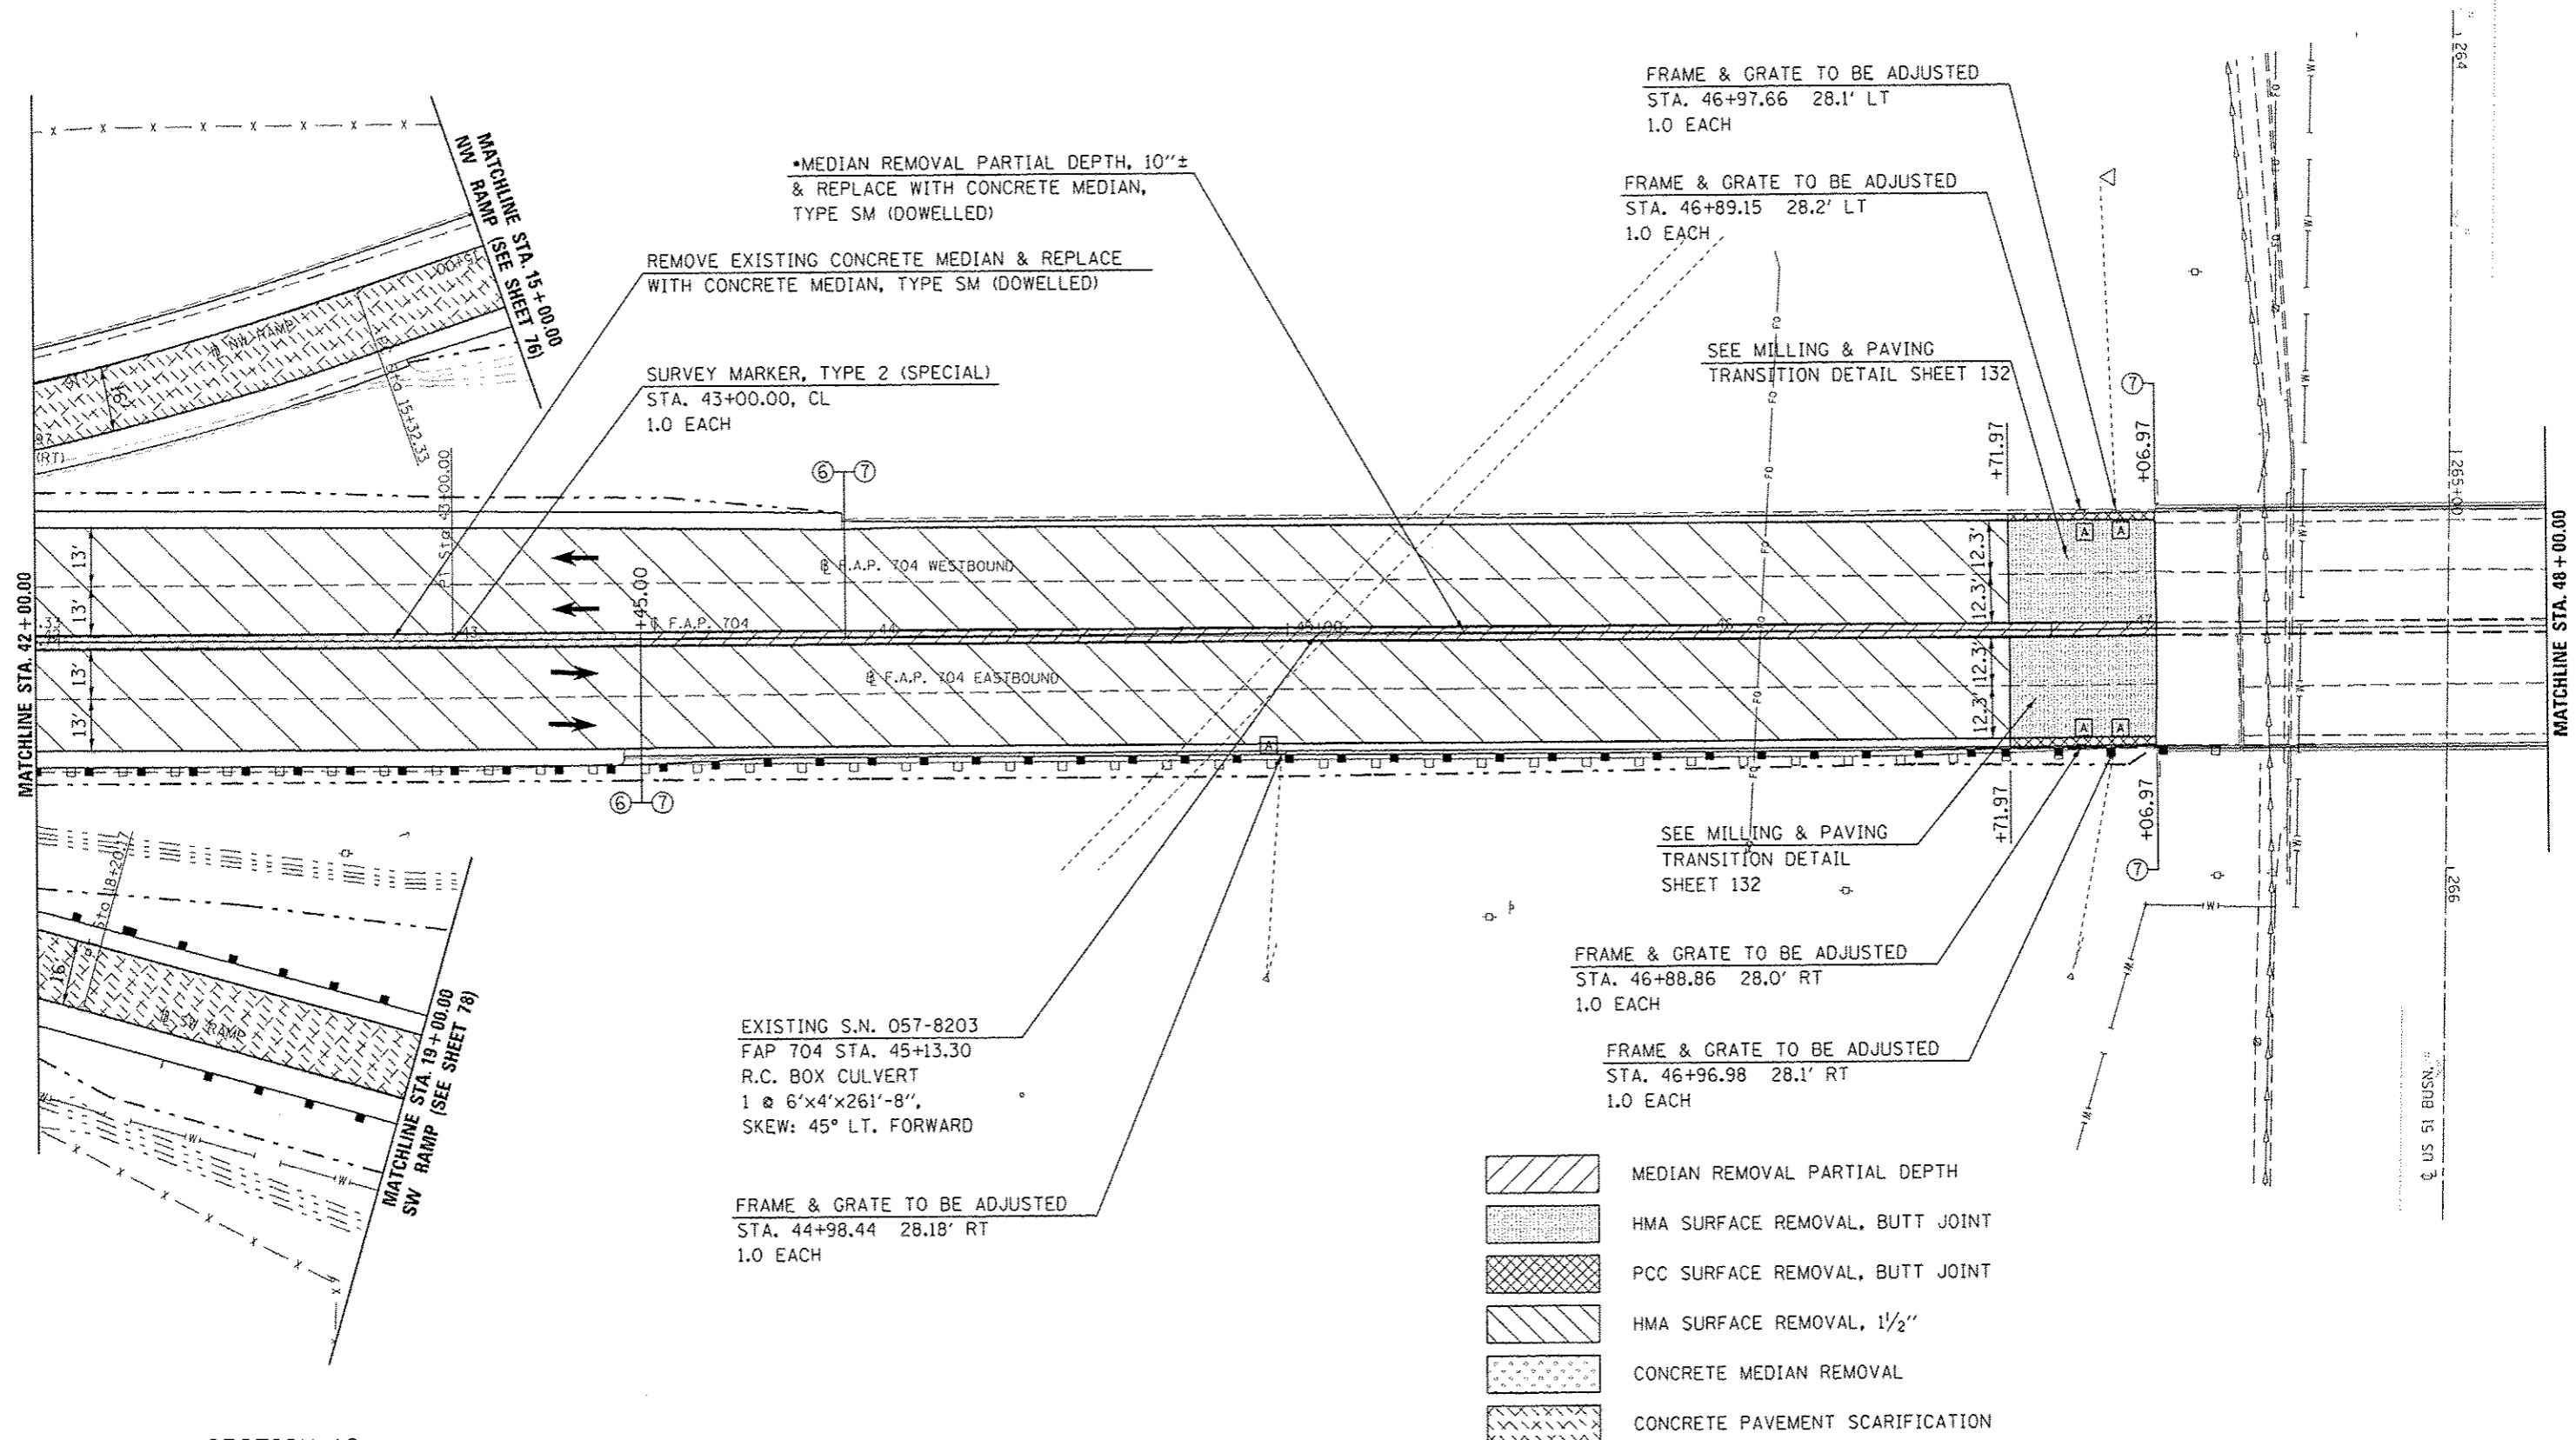

SECTION 16

FILE NAME :	USER NAME :	DESIGNED :	REVISED :
c:\pwork\pedit\hoganbj\d0267571\057838-shr\plan_BUS55.dgn	hoganbj	-	-
		DRAWN :	REVISED :
		-	-
		CHECKED :	REVISED :
		-	-
		DATE :	REVISED :
		-	-

**STATE OF ILLINOIS  
DEPARTMENT OF TRANSPORTATION**

**BUS 55 PLAN SHEET**

SCALE: 1" = 20' SHEET 11 OF 18 SHEETS STA. 42+00.00 TO STA. 48+00.00

F.A.P. RTE.	SECTION	COUNTY	TOTAL SHEETS	SHEET NO.
704	(57-7)RS-1&1RS-3	McLean	273	59
CONTRACT NO. 70838			ILLINOIS FED. AID PROJECT	