


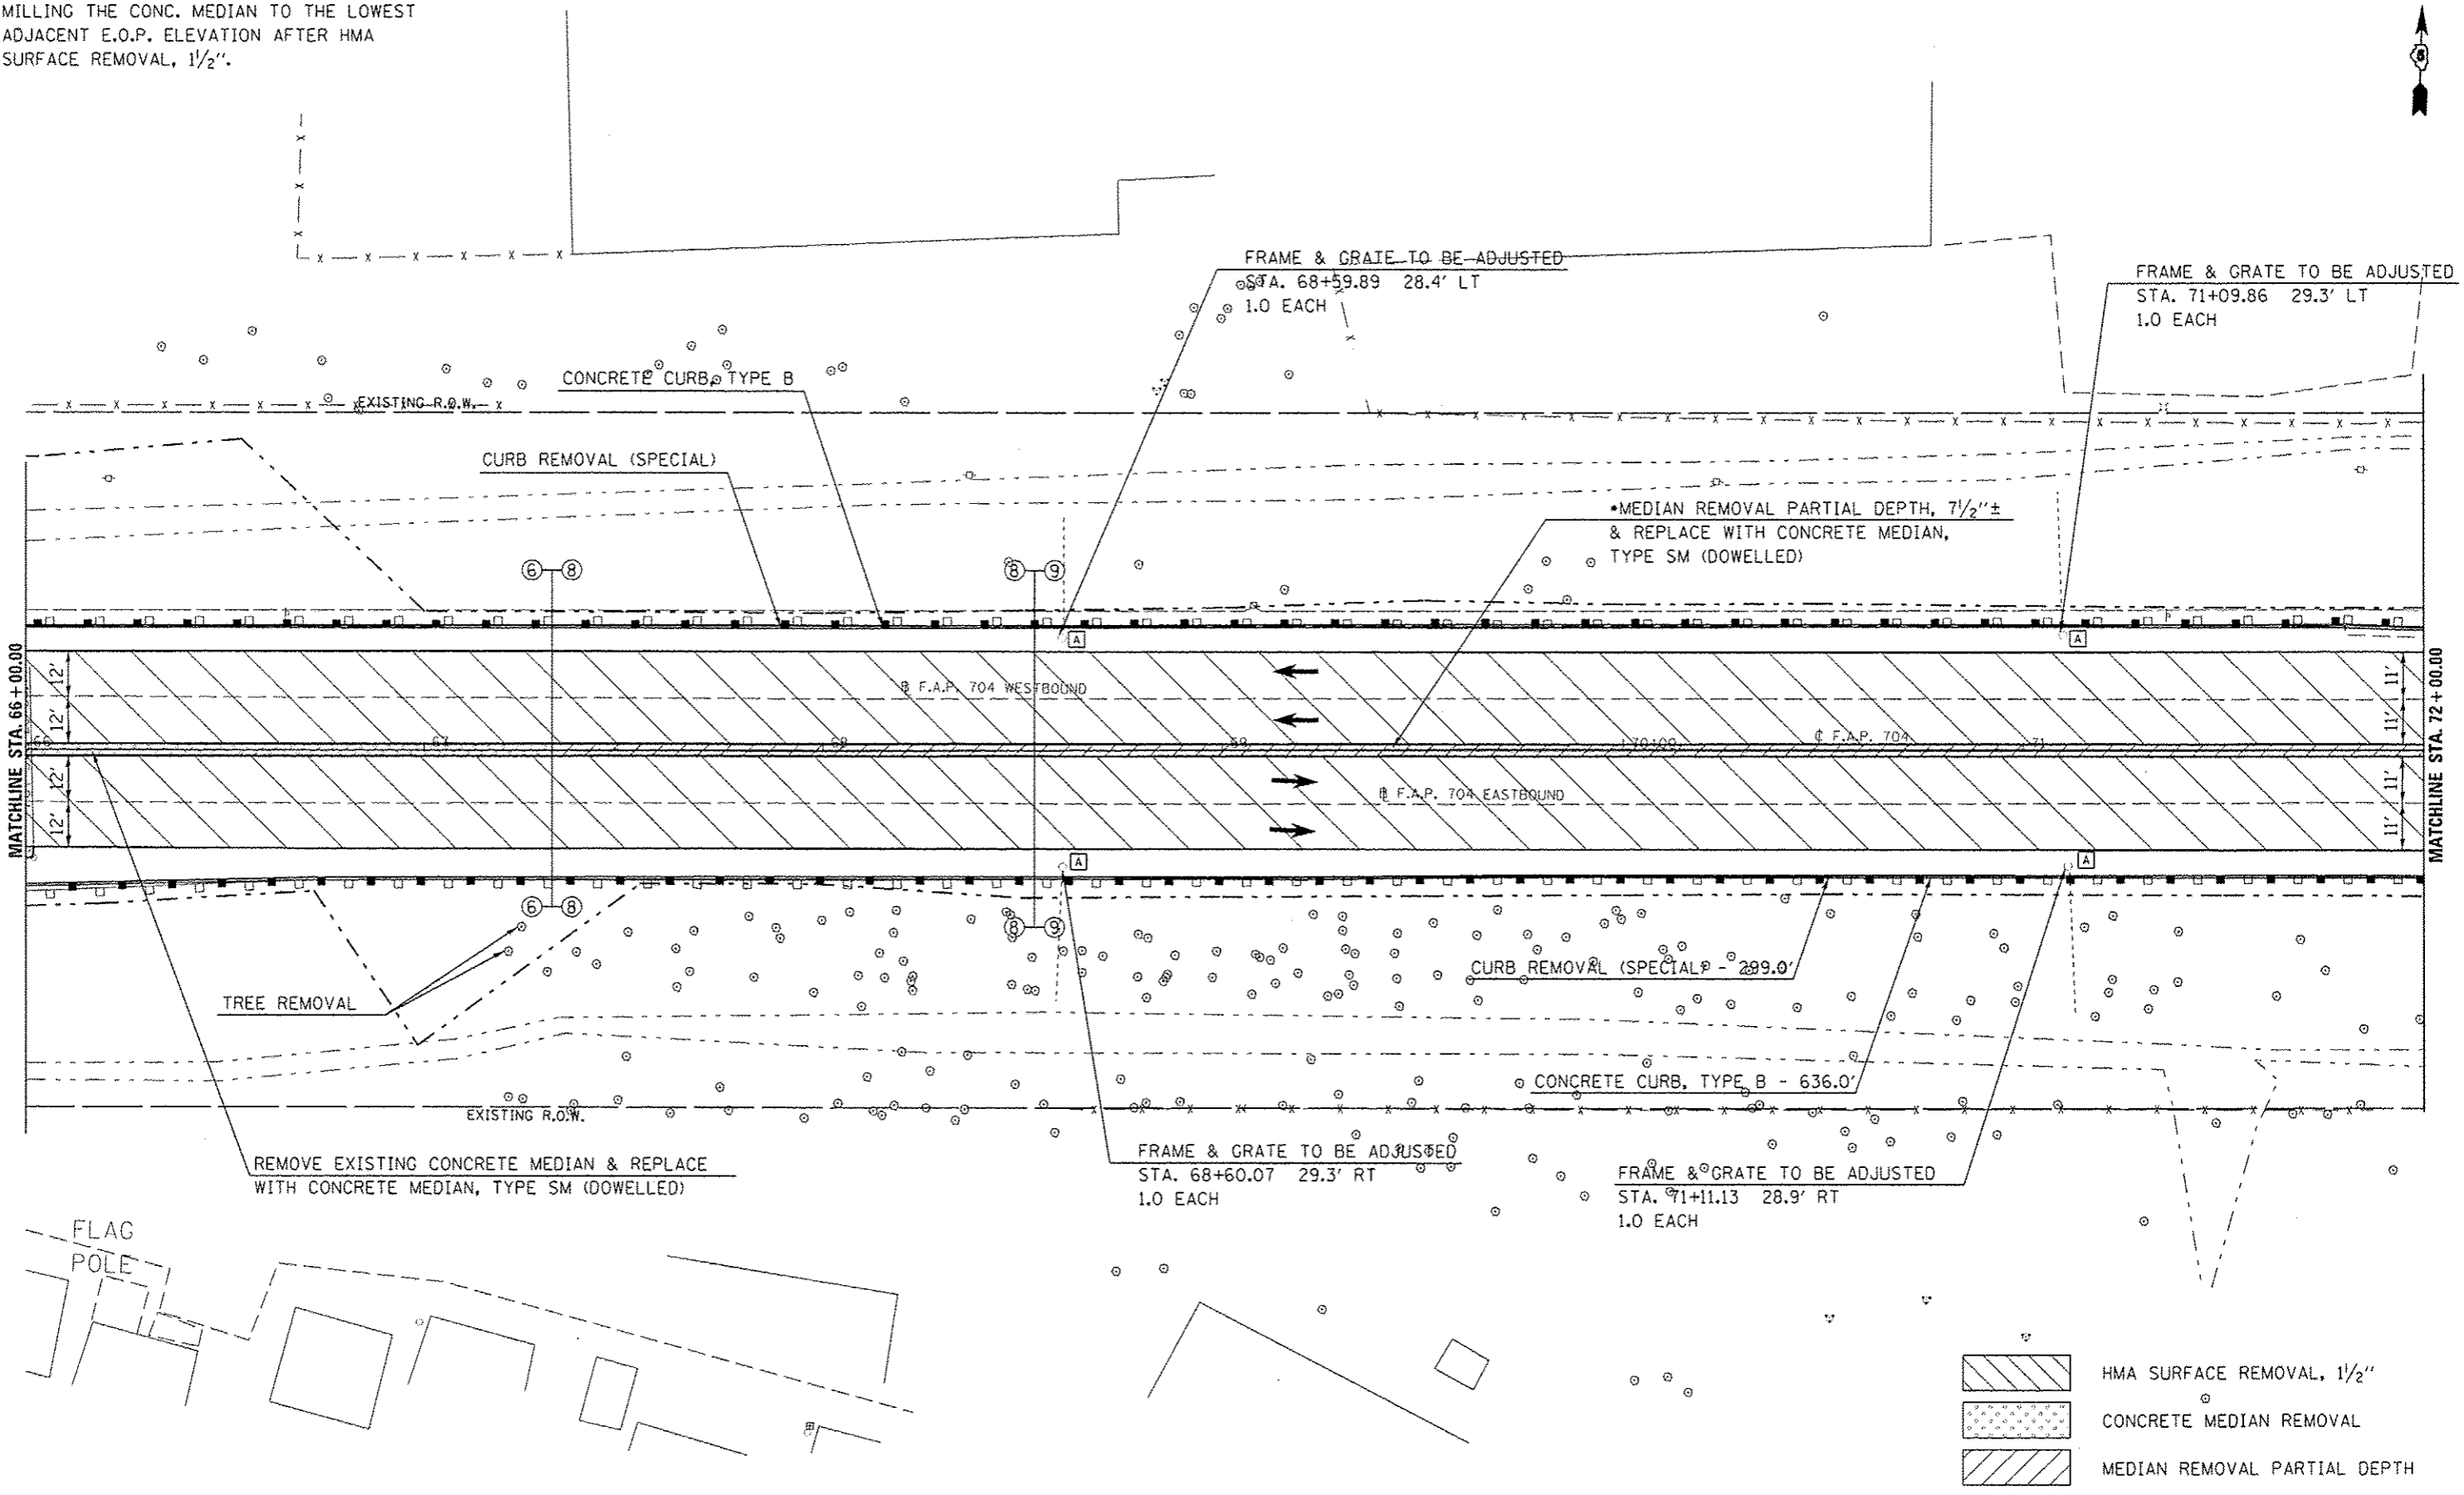

•PARTIAL DEPTH REMOVAL SHALL CONSIST OF MILLING THE CONC. MEDIAN TO THE LOWEST ADJACENT E.O.P. ELEVATION AFTER HMA SURFACE REMOVAL, 1 1/2".



- HMA SURFACE REMOVAL, 1 1/2"
- CONCRETE MEDIAN REMOVAL
- MEDIAN REMOVAL PARTIAL DEPTH

FILE NAME =	USER NAME = hoganbj	DESIGNED -	REVISED -
c:\pwork\pedit\hoganbj\18267571\057038-sh1-plan_BUS55.dgn		DRAWN -	REVISED -
		CHECKED -	REVISED -
		DATE -	REVISED -

**STATE OF ILLINOIS**  
**DEPARTMENT OF TRANSPORTATION**

**BUS 55 PLAN SHEET**

SCALE: 1" = 20'    SHEET 15 OF 18 SHEETS    STA. 66+00 TO STA. 72+00

F.A.P. RTE.	SECTION	COUNTY	TOTAL SHEETS	SHEET NO.
704	(57-7)RS-1&RS-3	McLean	273	63
CONTRACT NO. 70838			ILLINOIS FED. AID PROJECT	