
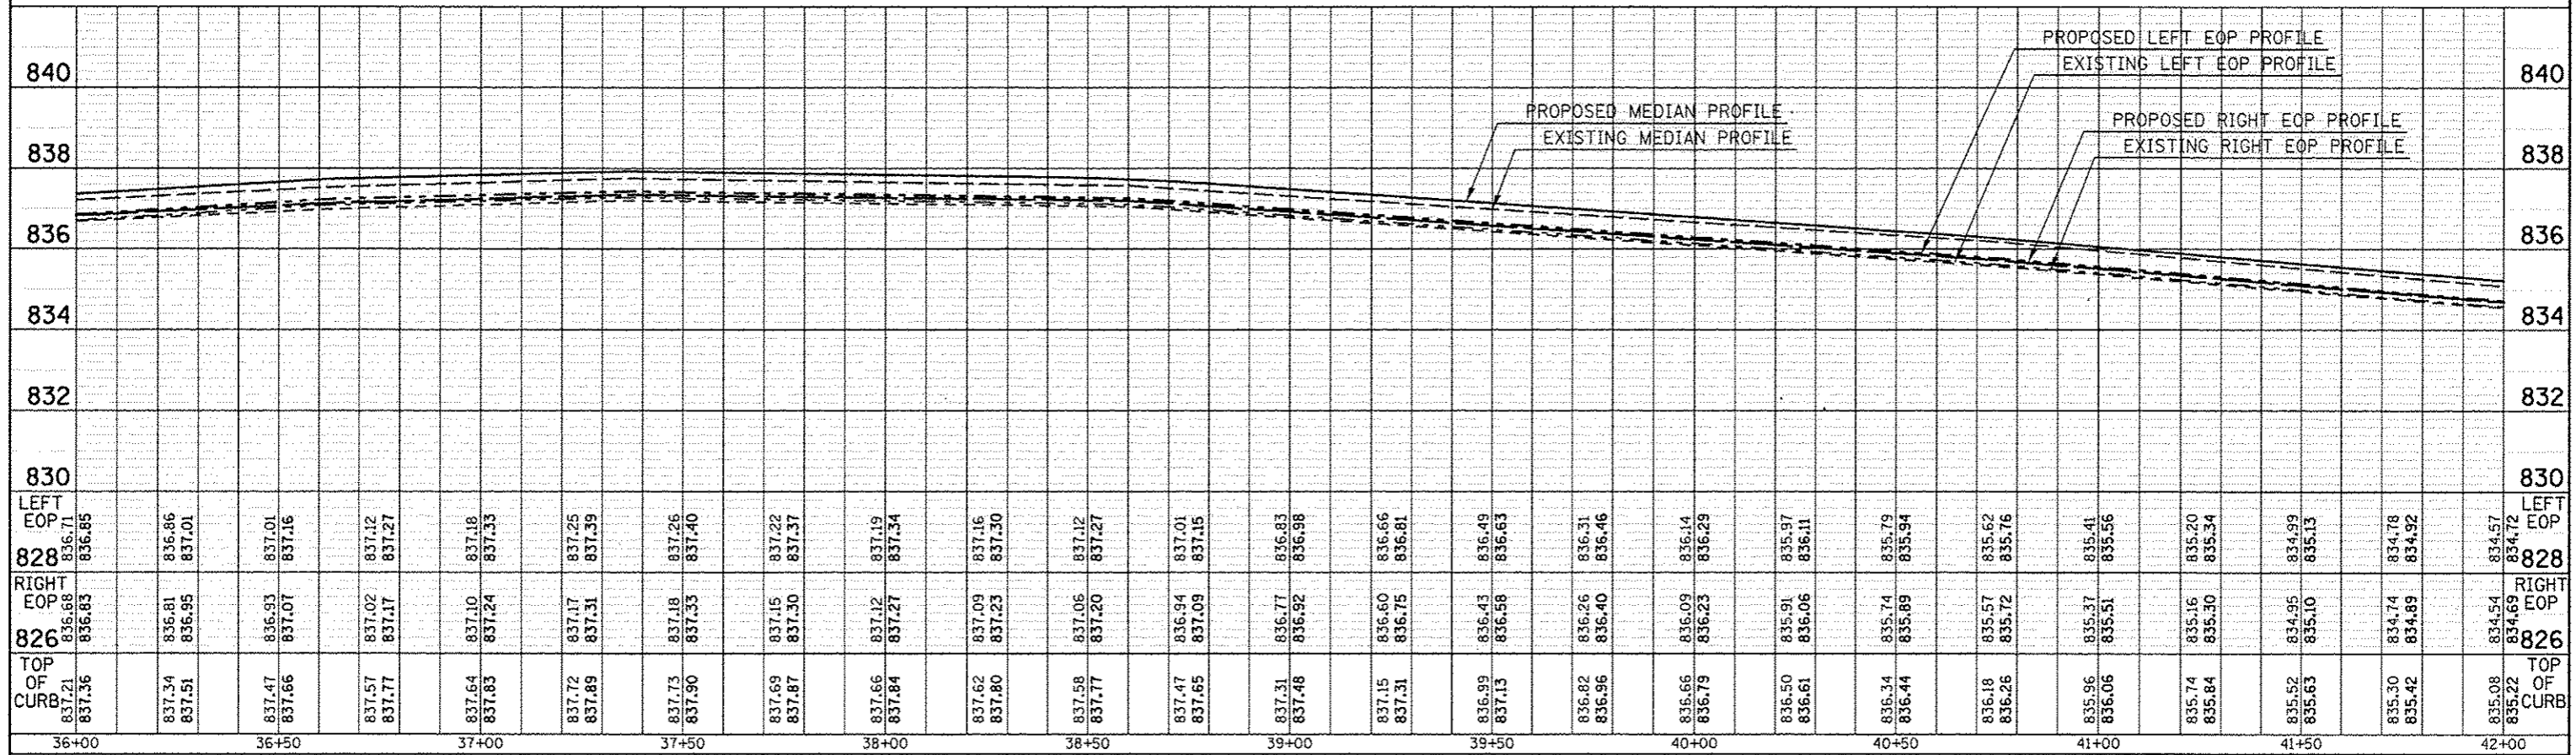


PLAN	DATE
NO.	
BY	
DATE	
REVISIONS	
NO.	
BY	
DATE	
DESCRIPTION	
1	
2	
3	
4	
5	
6	
7	
8	
9	
10	

PROFILE	DATE
NO.	
BY	
DATE	
REVISIONS	
NO.	
BY	
DATE	
DESCRIPTION	
1	
2	
3	
4	
5	
6	
7	
8	
9	
10	

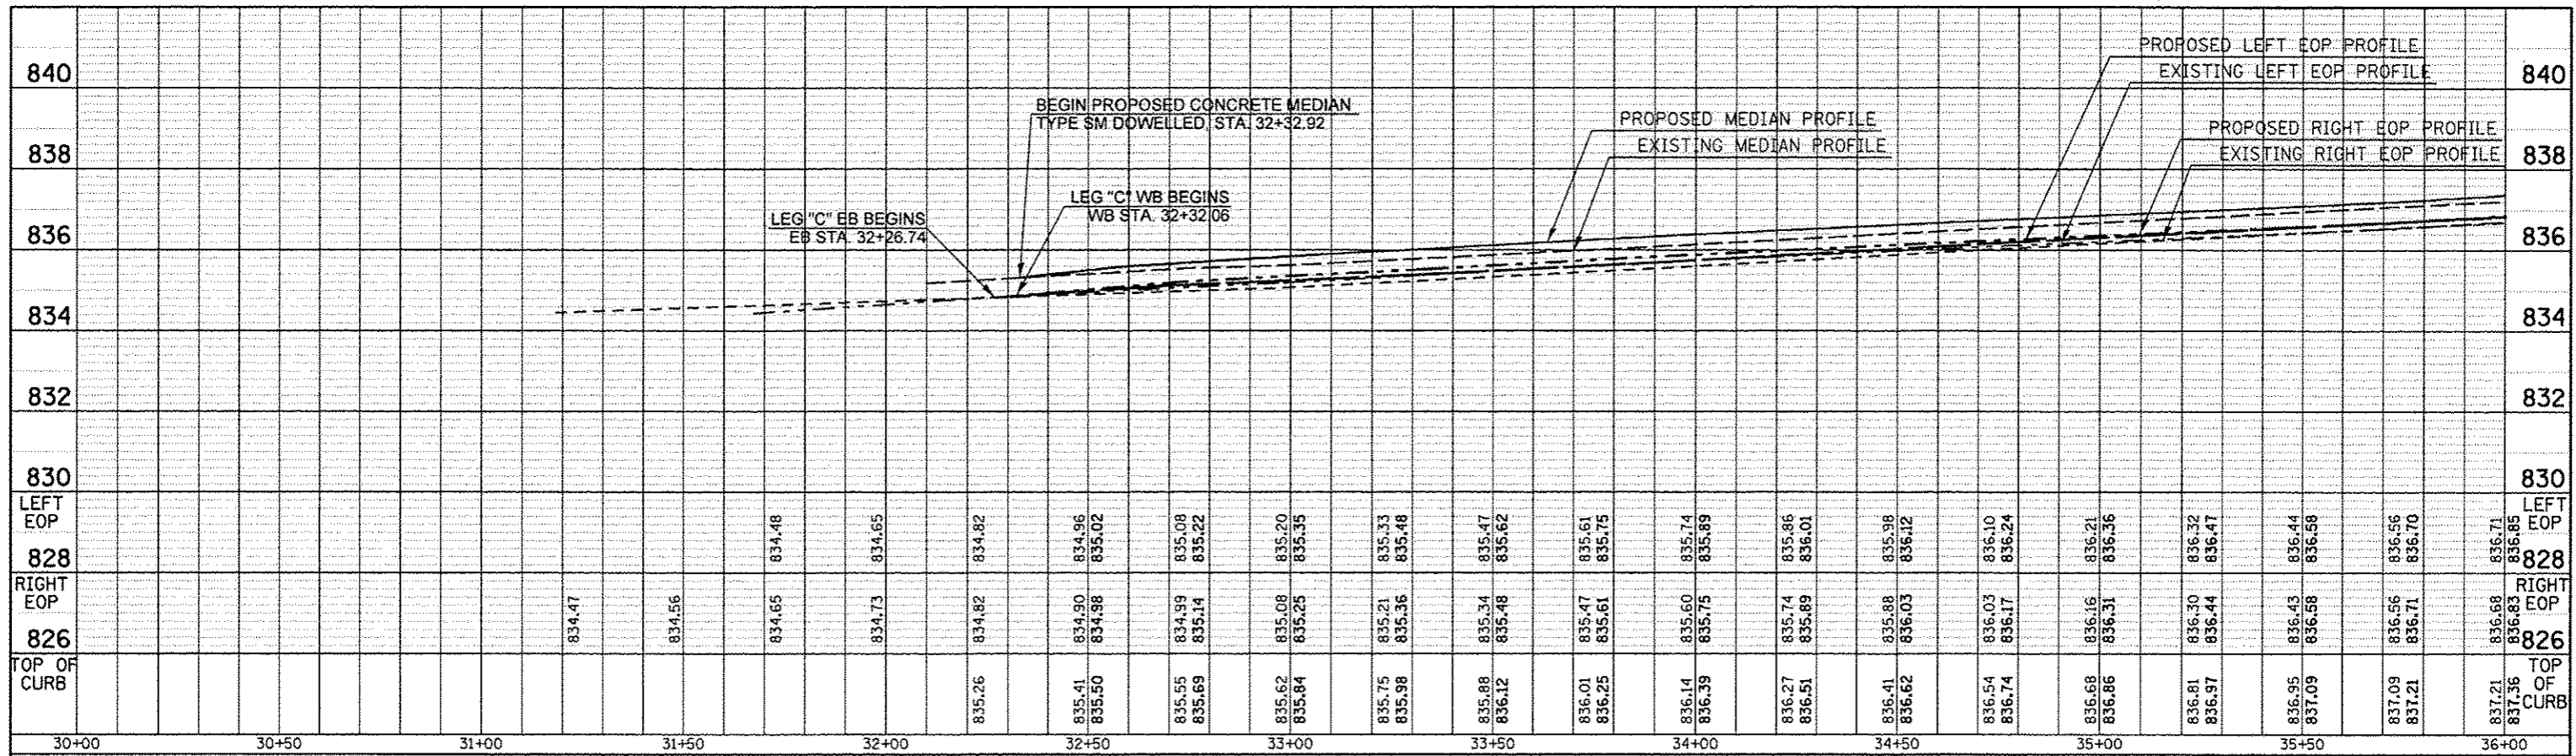

FILE NAME -	USER NAME - dtdgms	DESIGNED -	REVISED -	STATE OF ILLINOIS DEPARTMENT OF TRANSPORTATION	BUS 55 MEDIAN PROFILES	F.A.P. RTE. 704	SECTION (57-7RS-1&RS-3)	COUNTY McLean	TOTAL SHEETS 273	SHEET NO. 67		
cr:\pw\work\pvidot\dtdgms\48267571\05788	8-11-2014	DRAWN -	REVISED -			SCALE:	SHEET 1 OF 7 SHEETS	STA. 32+26.74	TO STA. 42+00.00	CONTRACT NO. 70838		
		CHECKED -	REVISED -			ILLINOIS FED. AID PROJECT						
		DATE -	REVISED -									