


PLAN	DATE
BY	
REVIEWED	
ALIGNMENT CHECKED	
PT. OF WAY CHECKED	
NOTE BOOK	
NO.	
PAID FILE NAME	



PROFILE	DATE
BY	
REVIEWED	
GRADES CHECKED	
S.M. NOTES	
STRUCTURE NOTATIONS C/P/D	
NOTE BOOK	
NO.	

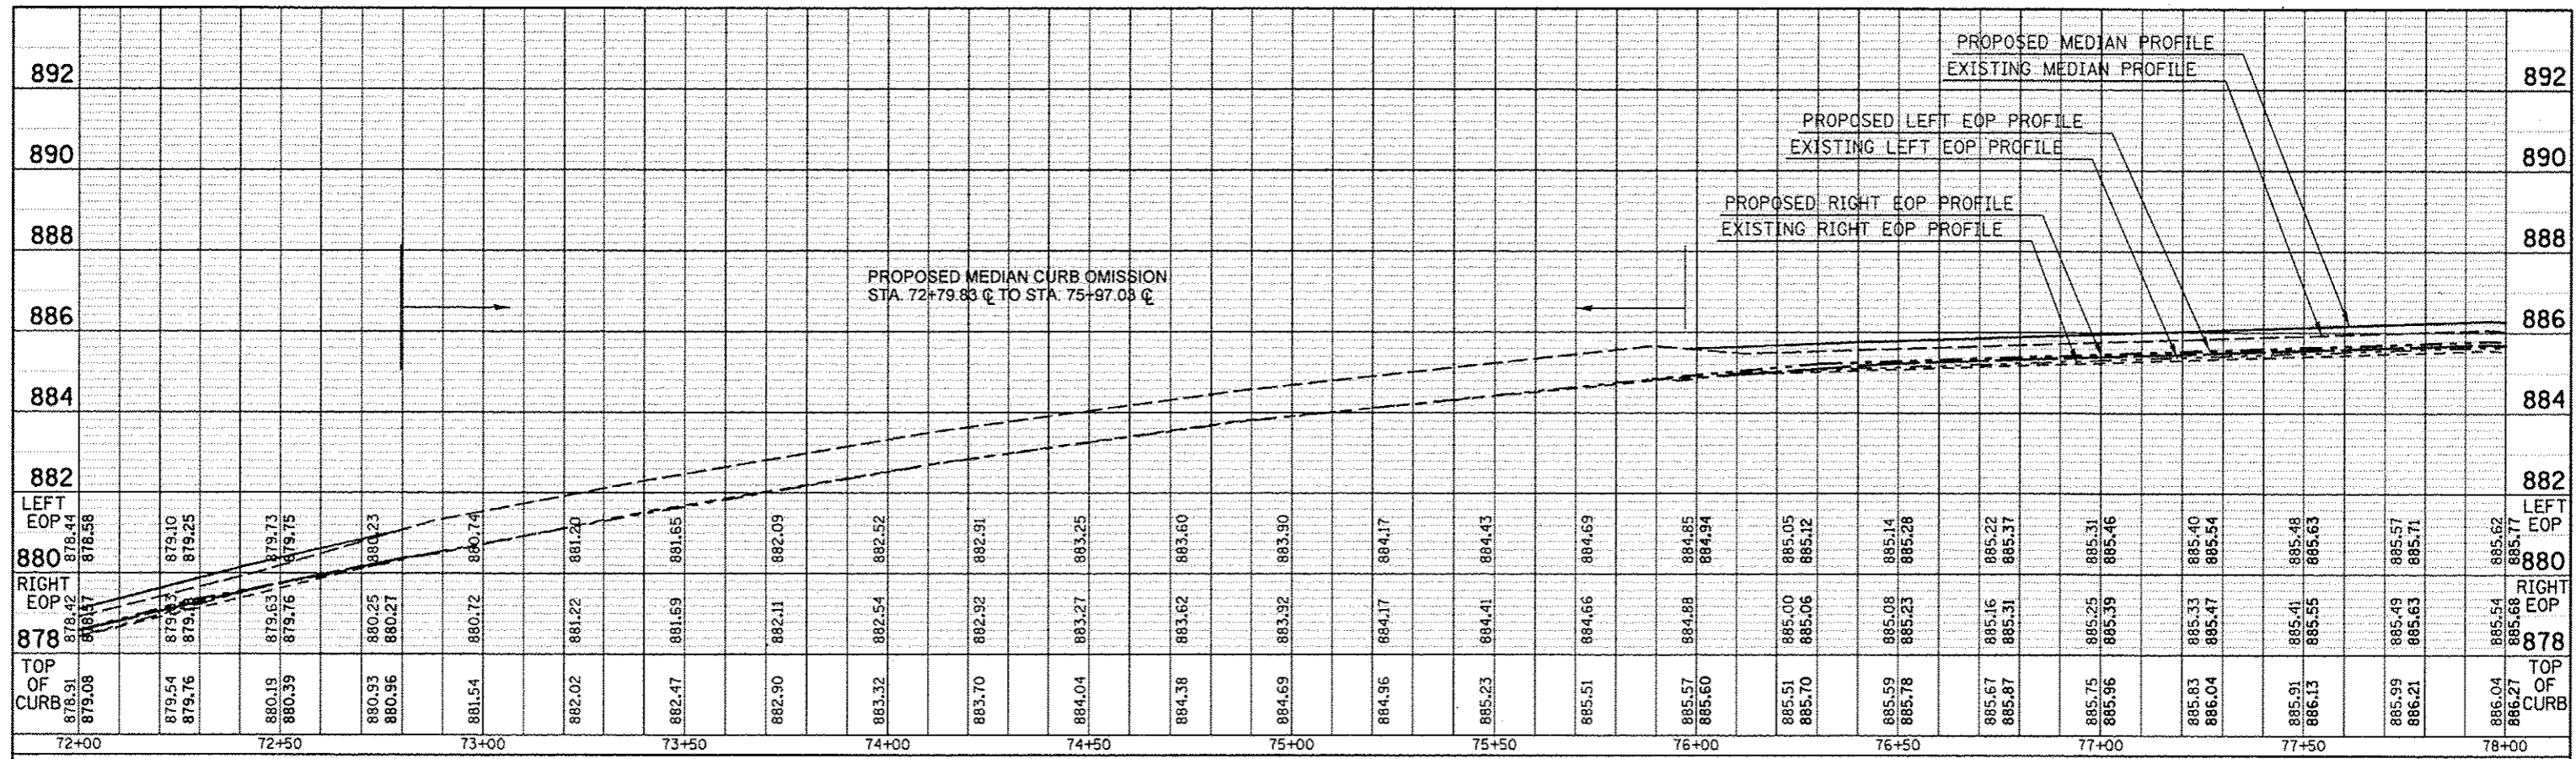