




STA.	TO	STA.	DIRECTION	STEEL PLATE BEAM GUARDRAIL ATTACH TO STRUCTURE 63000025 (FOOT)	TRAF. BAR. TERM. TY. 2 63100045 (EACH)	TRAF. BAR. TERM. TY. 1 SPL. TAN. 63100167 (EACH)	GUARDRAIL REMOVAL 63200310 (FOOT)	TERMINAL MARKER D.A. 78201000 (EACH)
LEG "C"								
62+77.02		62+91.29	WB		1.0			
63+00.16		63+50.16	EB			1.0		1.0
63+10		73+20	EB				1010.0	
63+80		72+70	WB				890.0	
63+87.66		64+00.16	EB	12.5				
63+91.29		64+03.79	WB	12.5				
SUB-TOTAL =				25.0	1.0	1.0	1900.0	1.0

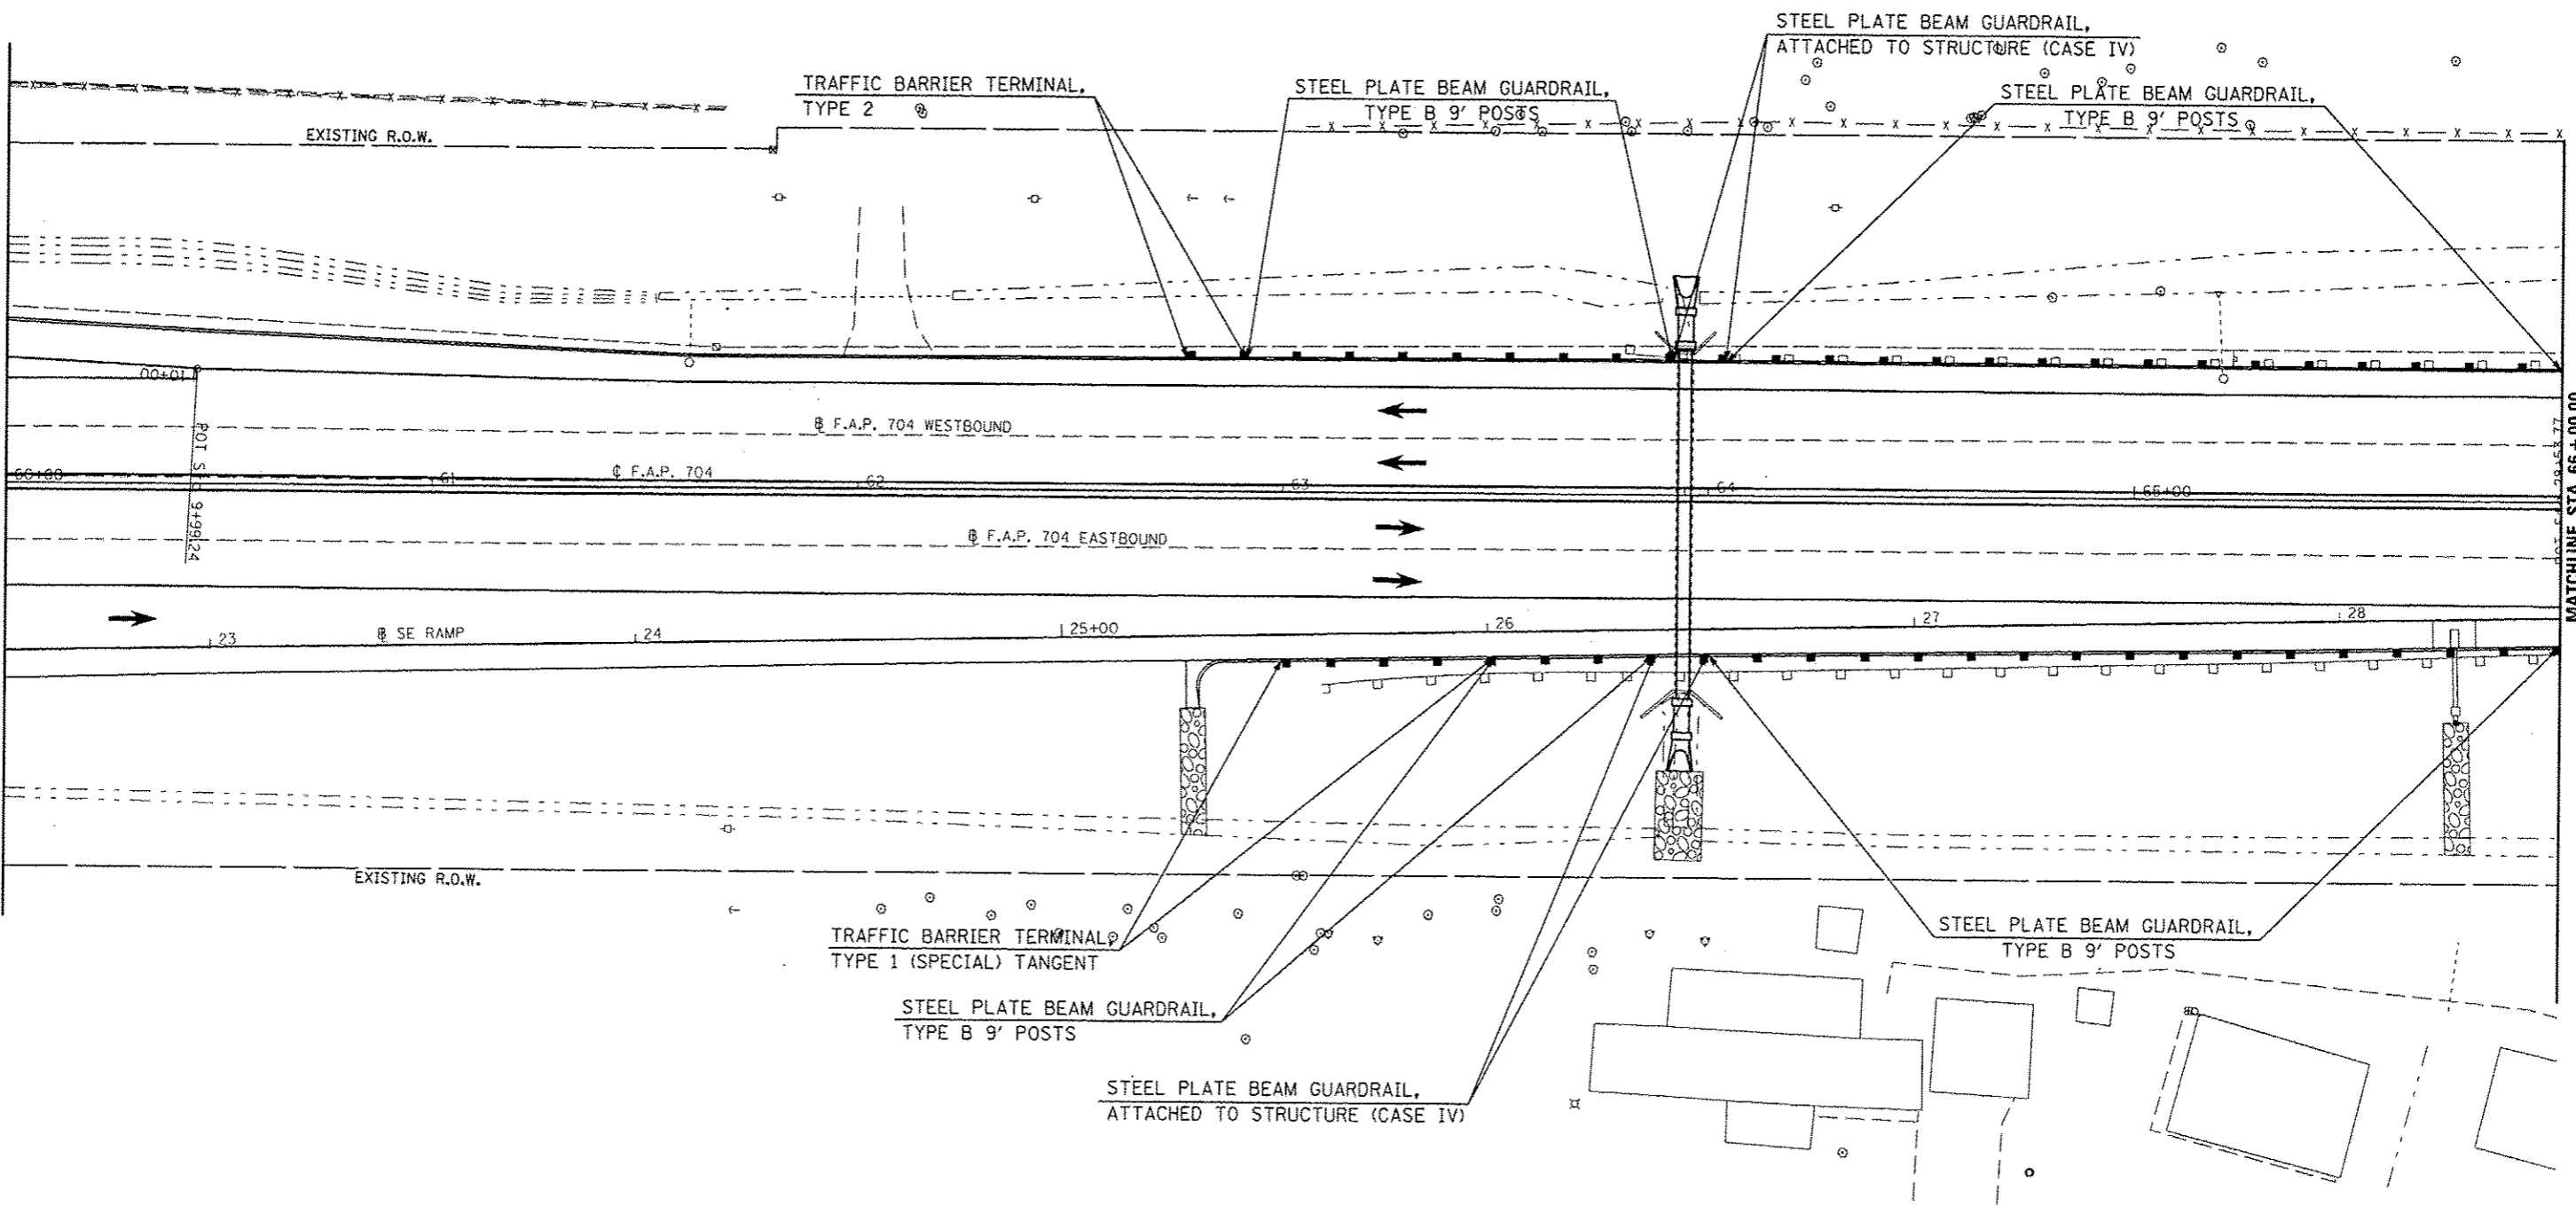

MATCHLINE STA. 66 + 00.00

FILE NAME : c:\pwwork\p\ridot\dodgema\d0267571\0570330-shc-plan_BUSS5.dgn	USER NAME : dodgema	DESIGNED -	REVISED -	STATE OF ILLINOIS DEPARTMENT OF TRANSPORTATION	GUARDRAIL PLAN SHEET	F.A.P. RTE. 704	SECTION 157-7RS-1&RS-3	COUNTY McLean	TOTAL SHEETS 273	SHEET NO. 81	
	PLOT SCALE = 40.0000' / in.	DRAWN -	REVISED -			SCALE: 1" = 20'	SHEET 3 OF 7 SHEETS	STA. 60+00.00 TO STA. 66+00.00	CONTRACT NO. 70838		
	PLOT DATE = 6/11/2014	CHECKED -	REVISED -			ILLINOIS FED. AID PROJECT					
		DATE -	REVISED -								