


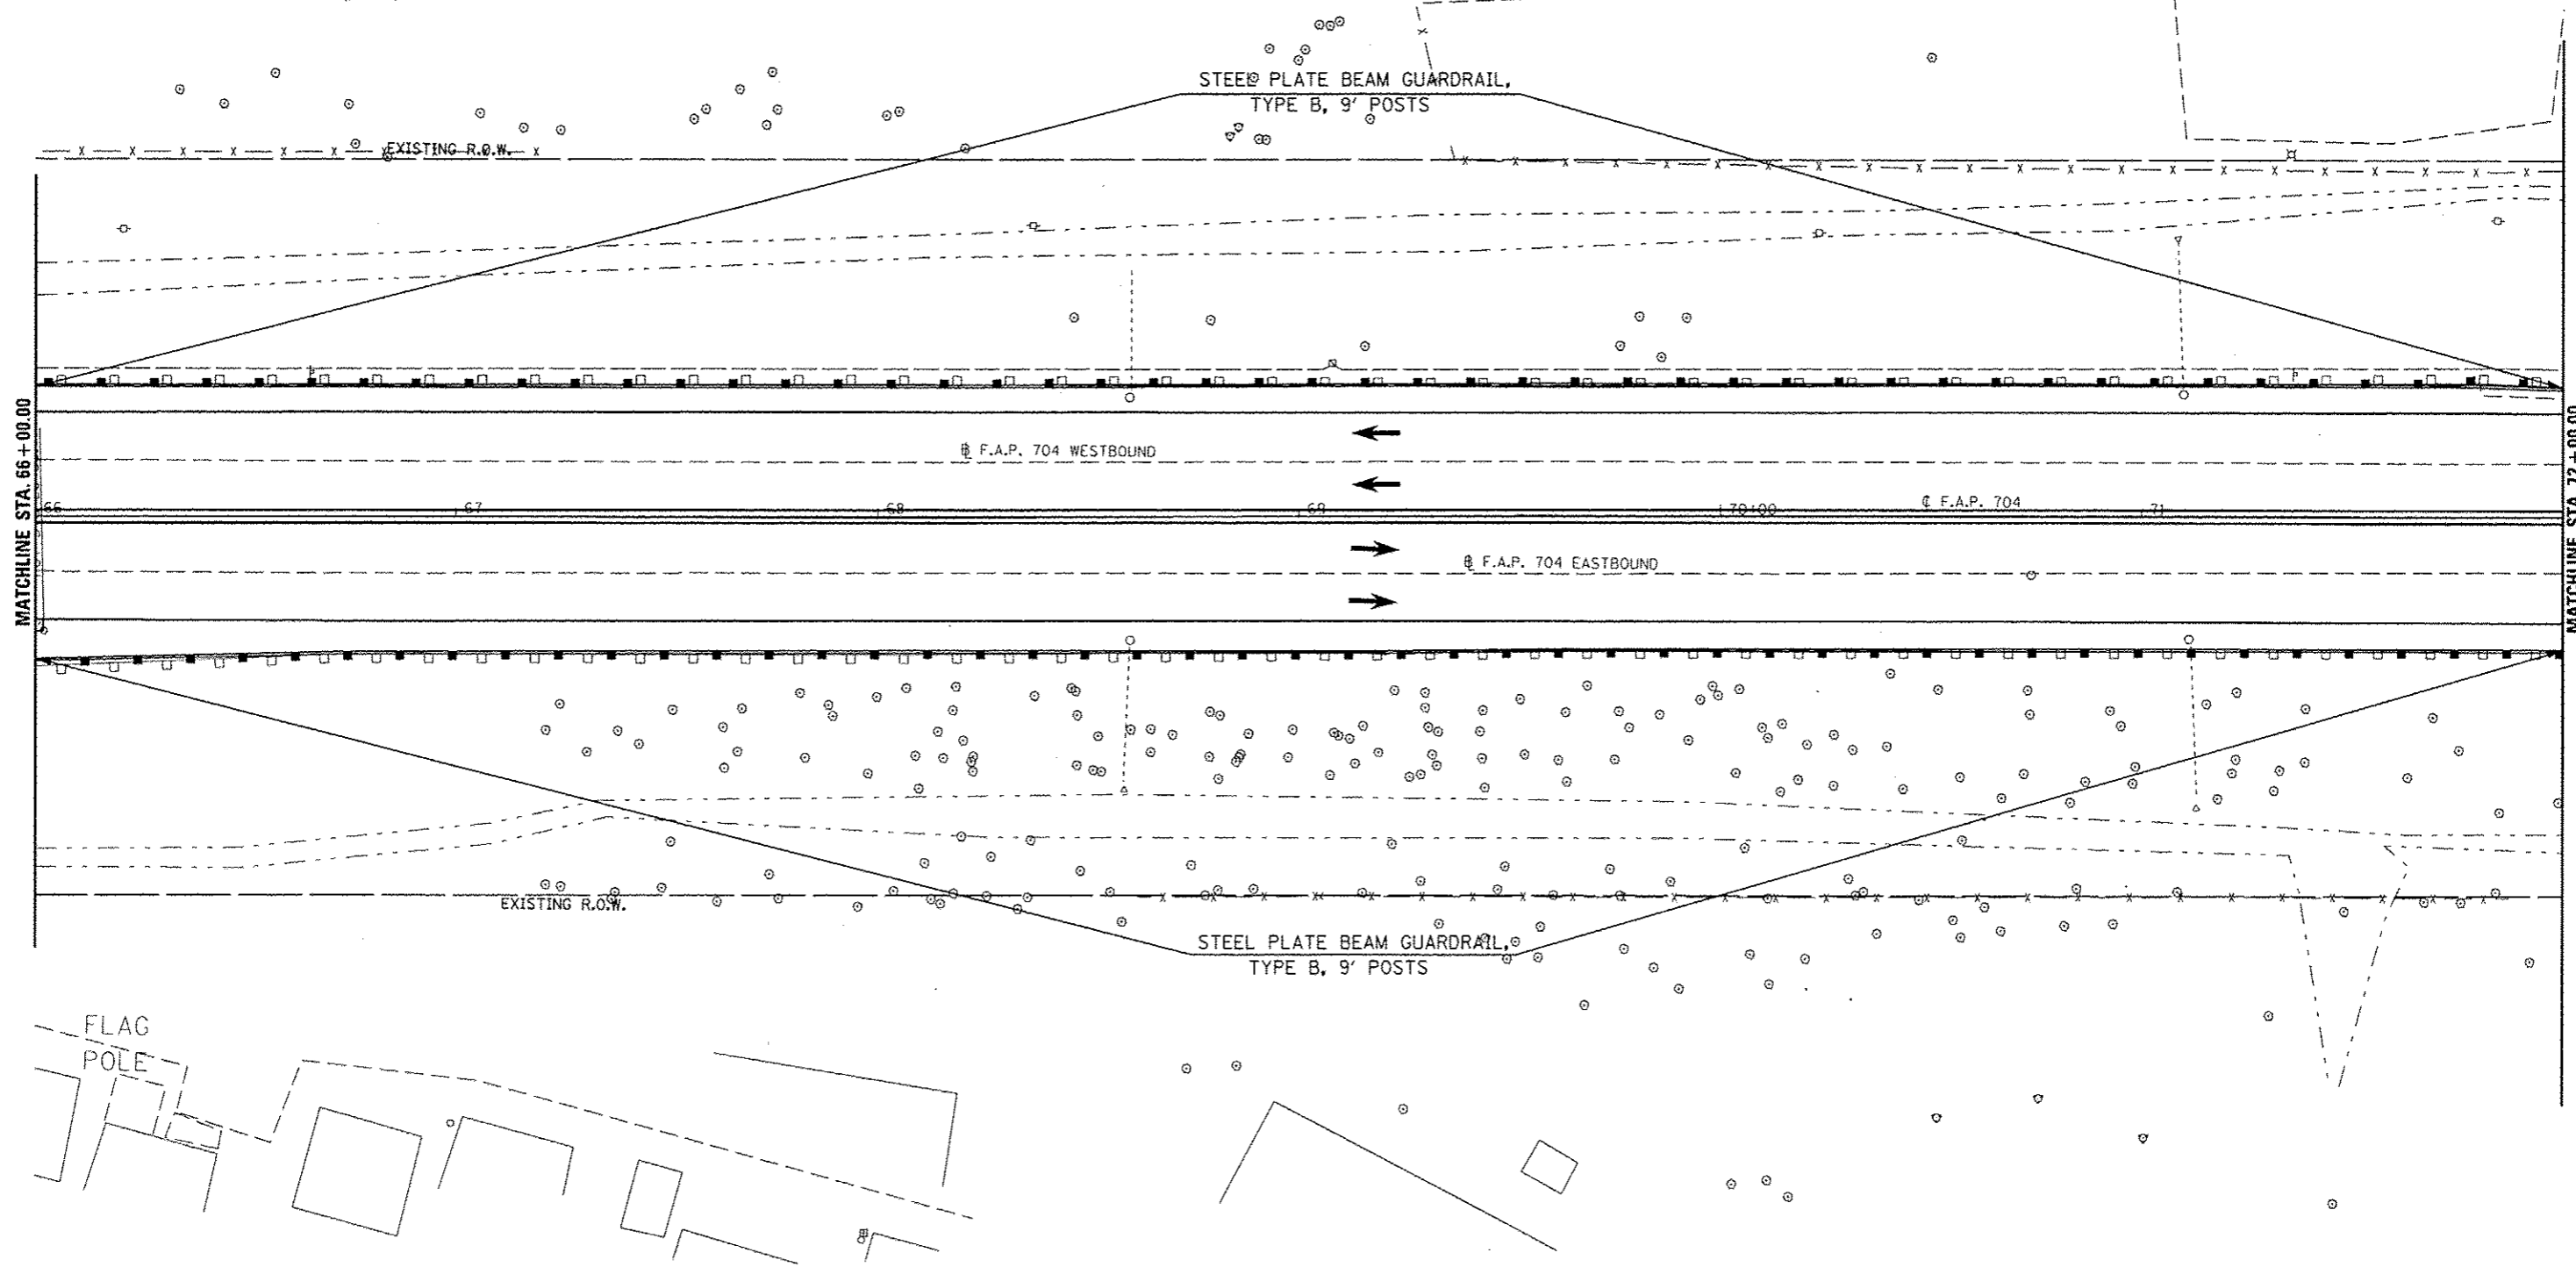

STA.	TO	STA.	DIRECTION	STEEL PLATE BEAM G'RAIL TYPE B 9 FT POSTS 63000009 (FOOT)	G'RAIL MKR. TY. A 78200410 (EACH)
LEG "C"					
62+91.29		63+91.29	WB	100	
63+50.16		63+87.66	EB	37.5	
64+00.16		72+62.66	EB	862.5	
64+03.79		72+53.79	WB	850	
62+77.02		72+68.46	WB		2.0
63+00.16		73+08.31	EB		6.0
SUB-TOTAL =				1850.0	8.0



FILE NAME : c:\pwwork\pwwork\dodgema\826751\10578038-shl-plan_00555.dgn	USER NAME : dodgema	DESIGNED - DRAWN -	REVISED - REVISED -	STATE OF ILLINOIS DEPARTMENT OF TRANSPORTATION	GUARDRAIL PLAN SHEET	F.A.P. RTE. 704	SECTION (S7-7RS-1&1RS-3)	COUNTY McLean	TOTAL SHEETS 273	SHEET NO. 82
PLOT SCALE = 48.0000 "/math>	CHECKED -	REVISED -	SCALE: 1" = 20'			SHEET 4 OF 7 SHEETS	STA. 66+00.00 TO STA. 72+00.00	CONTRACT NO. 70838		ILLINOIS FED. AID PROJECT
PLOT DATE = 6/11/2014	DATE -	REVISED -								