


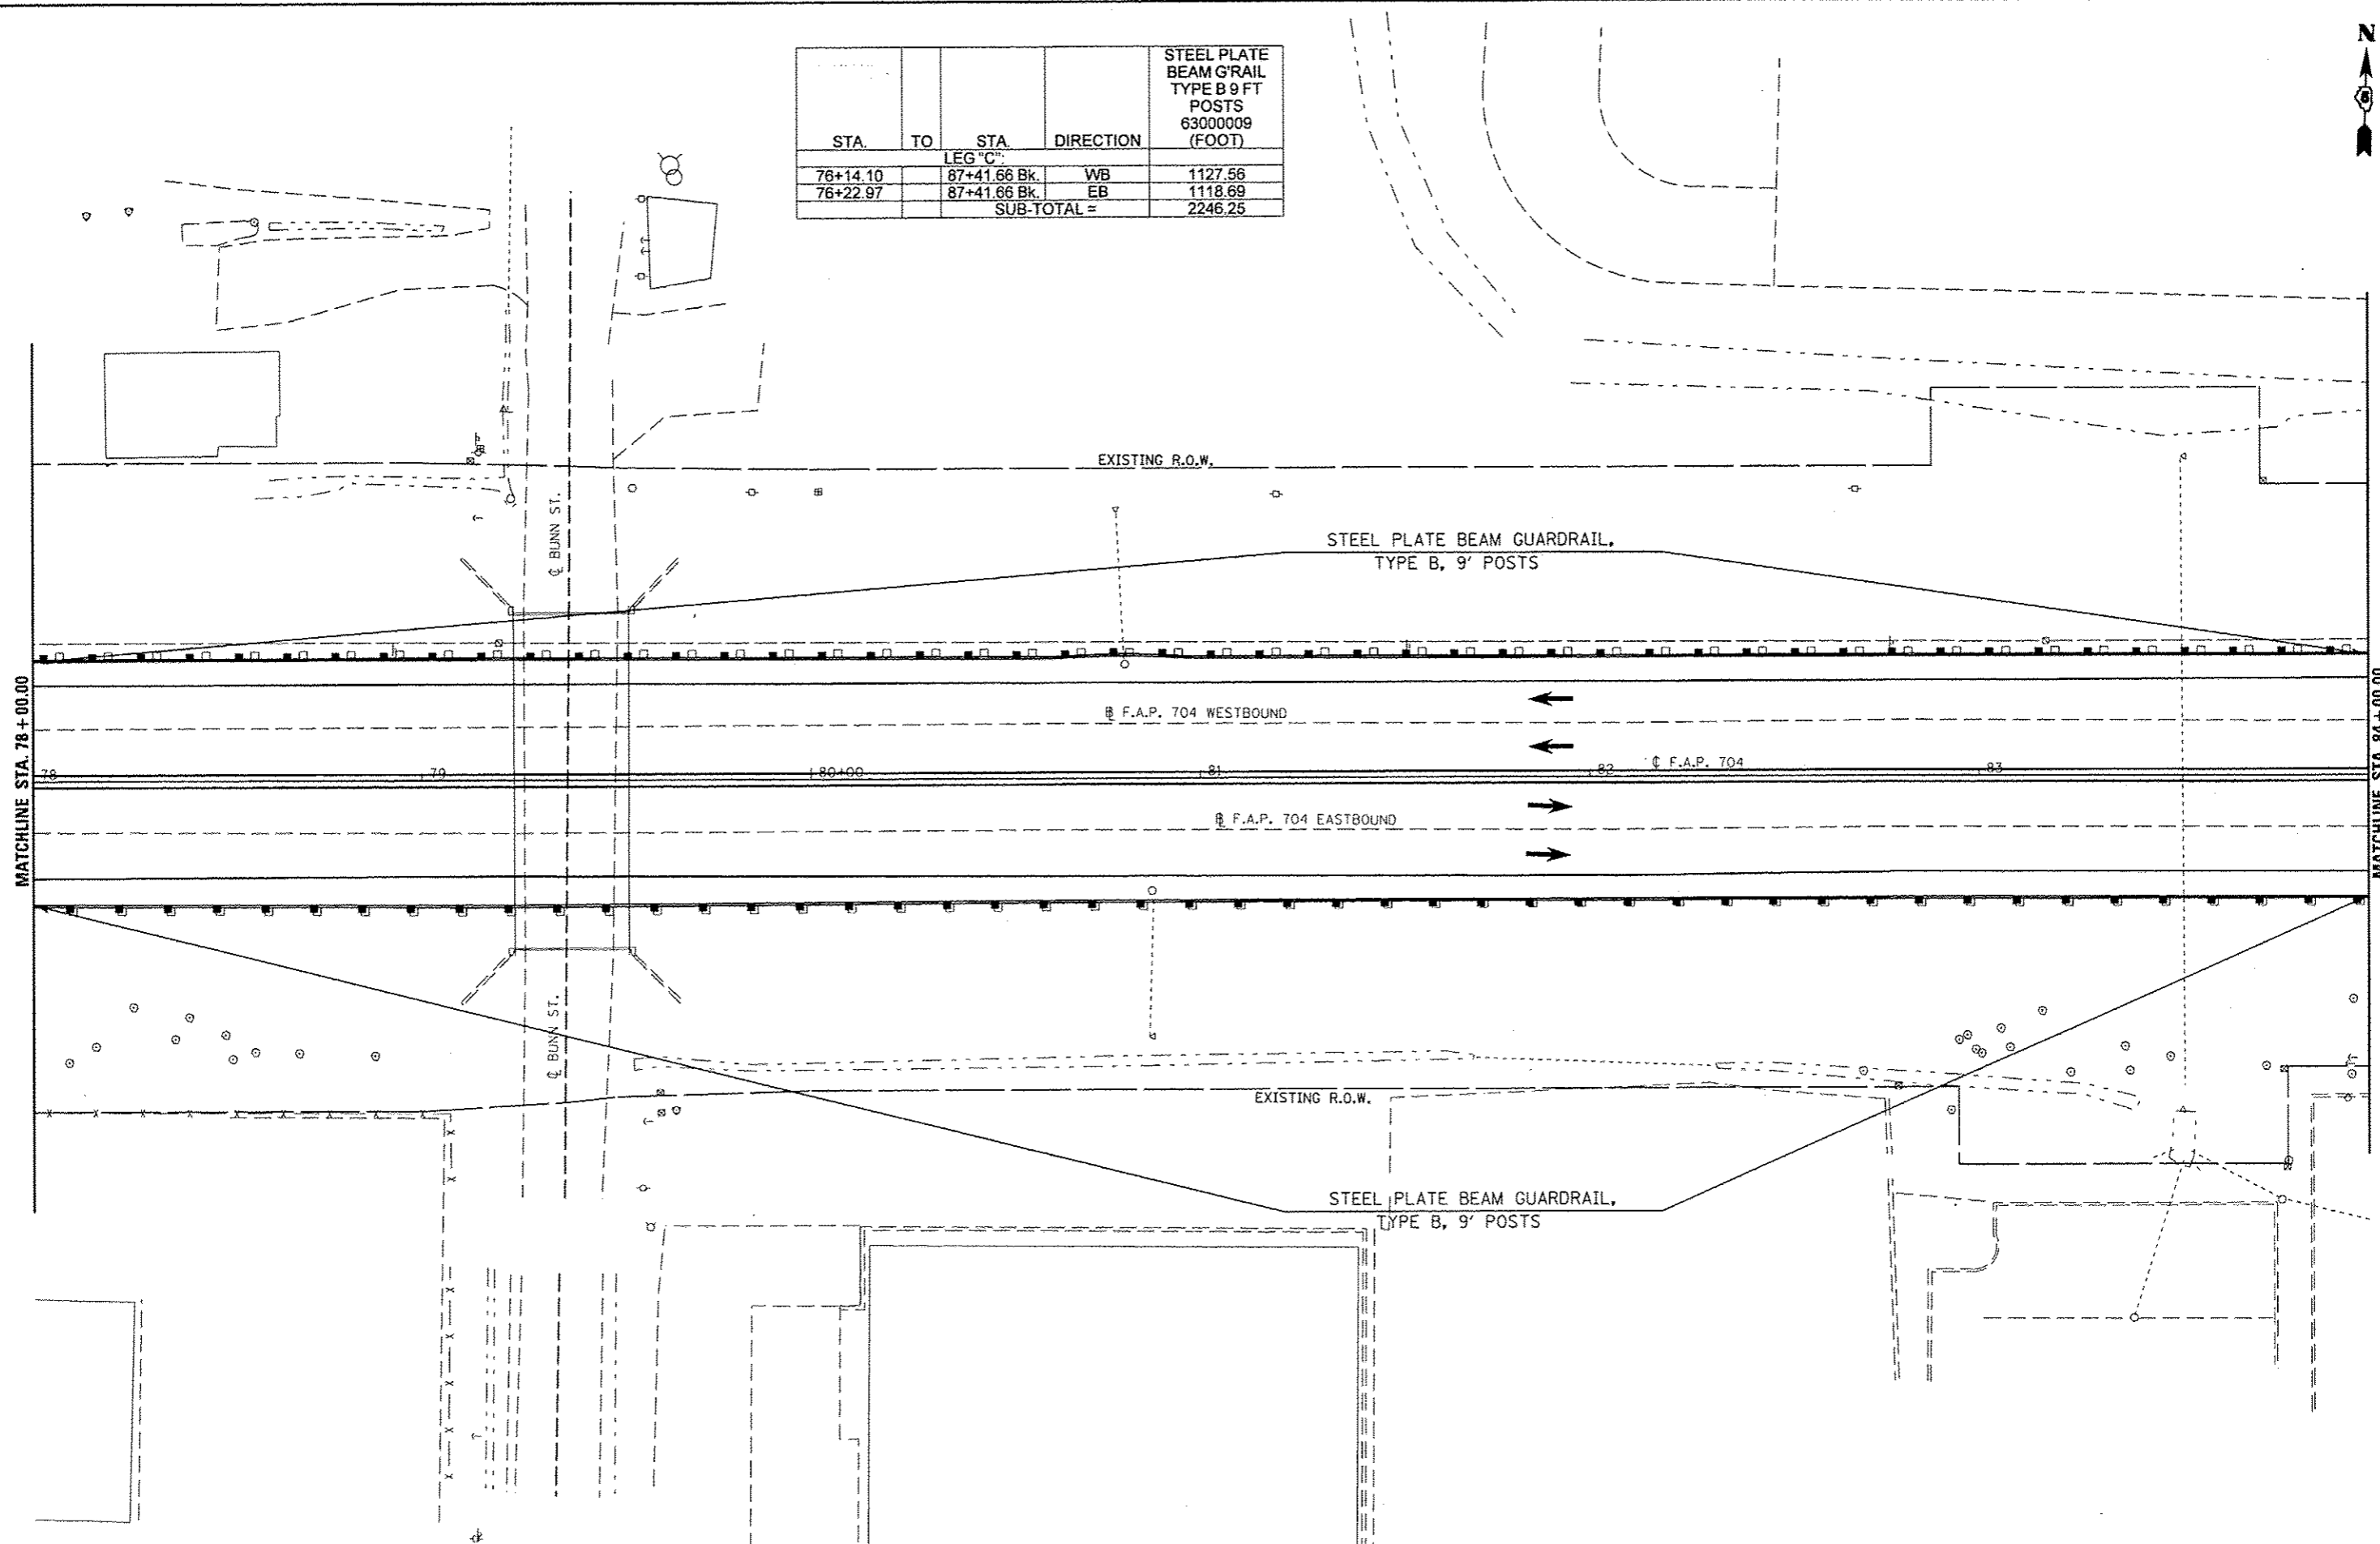

STA.	TO	STA.	DIRECTION	STEEL PLATE BEAM G'RAIL TYPE B 9 FT POSTS 63000009 (FOOT)
LEG "C"				
76+14.10		87+41.66 Bk.	WB	1127.56
76+22.97		87+41.66 Bk.	EB	1118.69
SUB-TOTAL =				2246.25



FILE NAME :
 USER NAME : dardgema
 DRAWN :
 CHECKED :
 DATE :
 PLOT SCALE = 48.0000 "/ in.
 PLOT DATE = 6/11/2014

DESIGNED -
 DRAWN -
 CHECKED -
 DATE -
 REVISED -
 REVISED -
 REVISED -
 REVISED -

STATE OF ILLINOIS
DEPARTMENT OF TRANSPORTATION

GUARDRAIL PLAN SHEET

SCALE: 1" = 20' SHEET 6 OF 7 SHEETS STA. 78+00.00 TO STA. 84+00.00

F.A.P. RTE.	SECTION	COUNTY	TOTAL SHEETS	SHEET NO.
704	(57-7)RS-1&RS-3	McLean	273	84
CONTRACT NO. 70838				
ILLINOIS FED. AID PROJECT				