




| DIRECTION | LOCATION: LEG "A" | | MEDIAN | OUTSIDE | OFFSET | TEMPORARY DITCH CHECKS 28000305 (FOOT) | PERIMETER EROSION BARRIER 28000400 (FOOT) | INLET & PIPE PROTECTION 28000500 (EACH) |
|-----------|----------------------|---------|--------|---------|------------|---|--|--|
| | STA. | TO STA. | | | | | | |
| WB | 23+19 | | X | | 5.0' RT | | | 1.0 |
| EB | 23+19 | 23+00 | | X | 68'-75' | | 19.7 | |
| WB | 25+00 | | X | | 6.0' RT | 6.0 | | |
| EB | 25+00 | 23+19 | | X | 71'-68' LT | | 175.5 | |
| EB | 26+00 | 25+00 | | X | 65'-71' LT | | 97.2 | |
| WB | 26+00 | | X | | 4.5' RT | 10.0 | | |
| WB | 27+00 | | X | | 3.0' RT | 12.0 | | |
| WB | 27+50 | | X | | 2.5' RT | 12.0 | | |
| EB | 28+00 | 26+00 | | X | 65.0' LT | | 194.3 | |
| WB | 28+00 | | X | | 3.0' RT | 15.0 | | |
| WB | 28+50 | | X | | 1.0' RT | 15.0 | | |

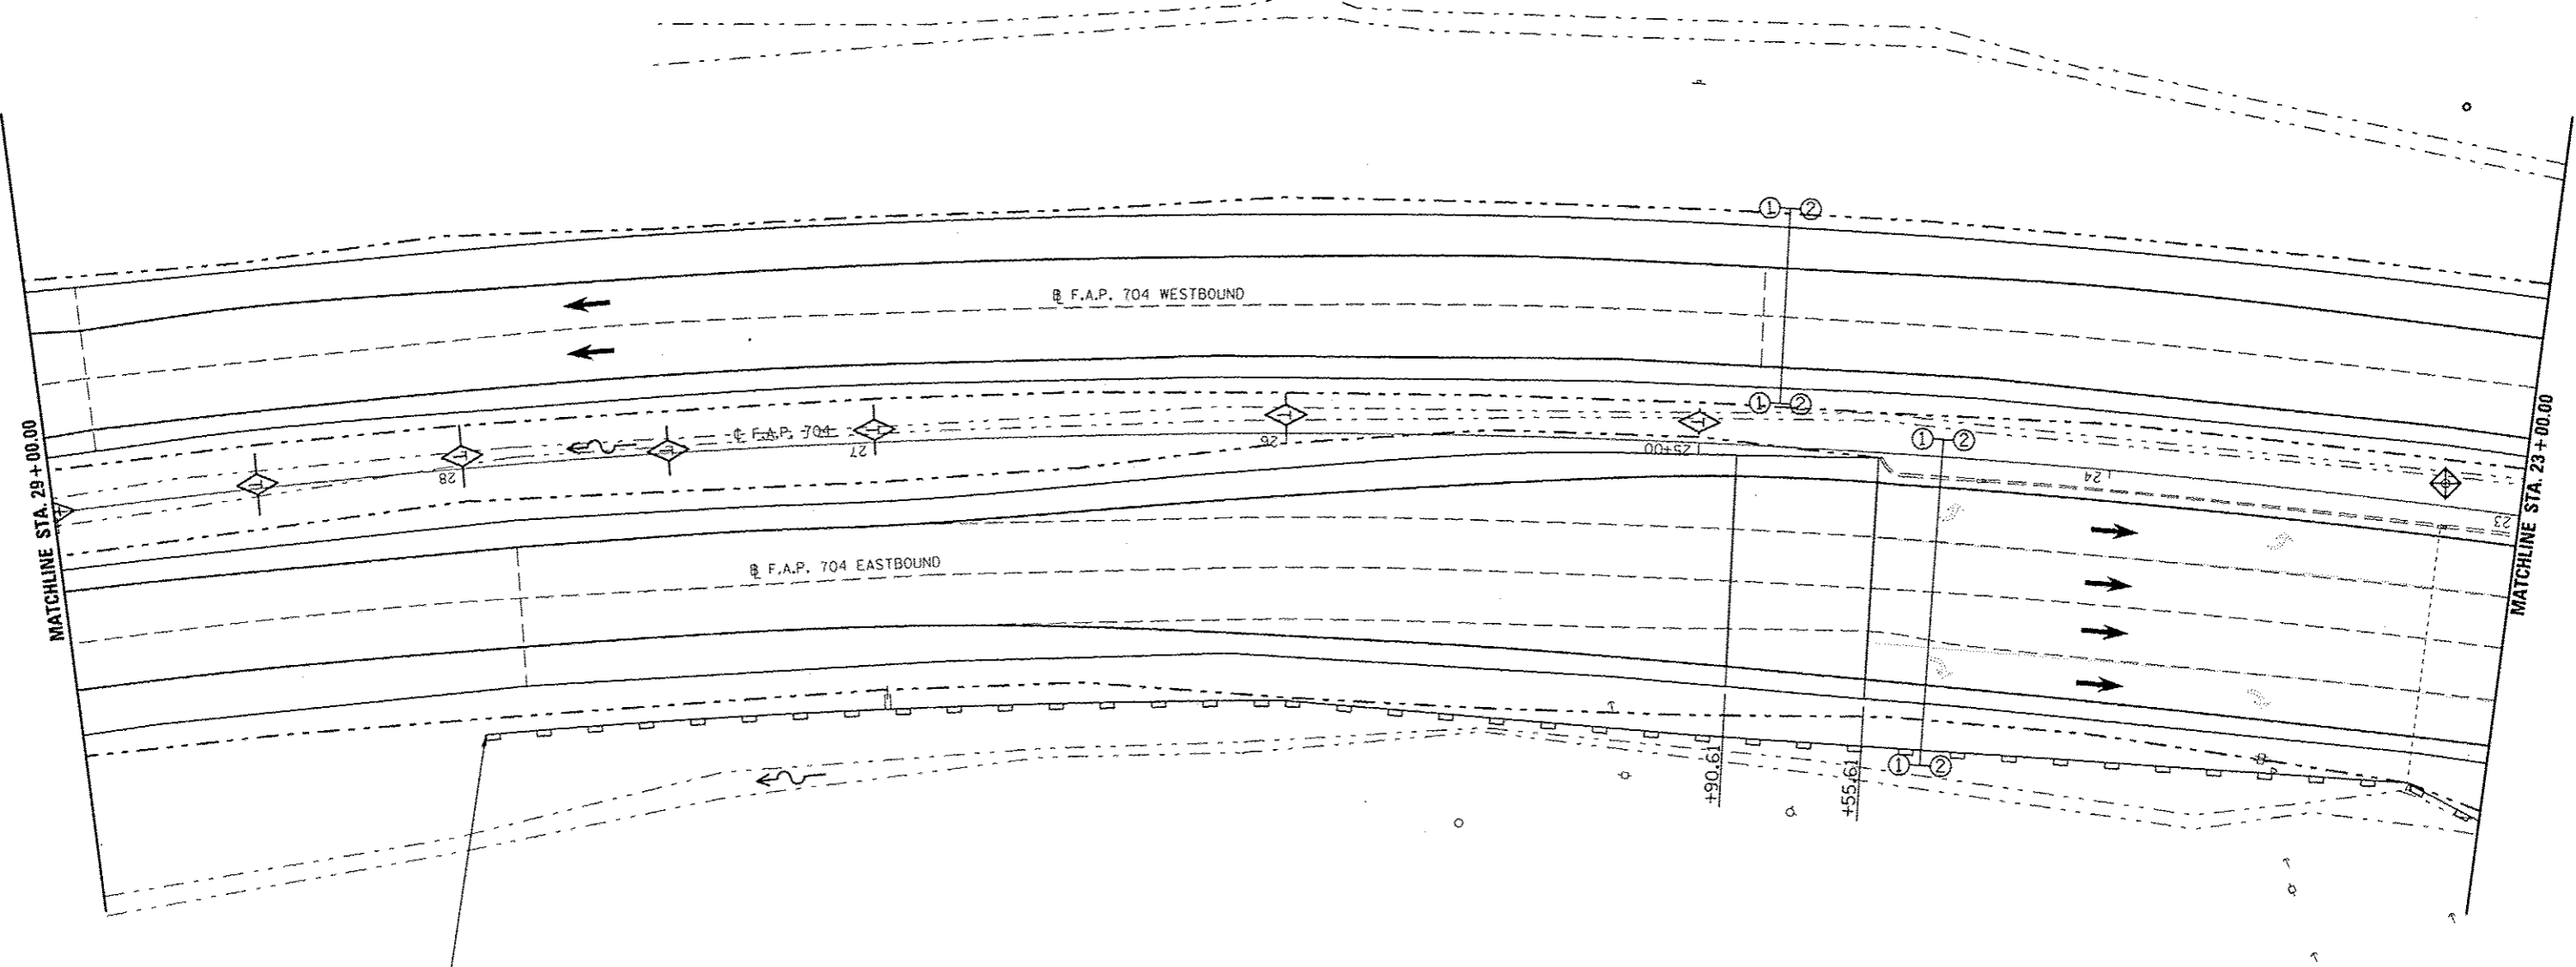

BEGIN PERIMETER EROSION BARRIER
STA. 28+00

LEGEND

- TEMPORARY DITCH CHECK
- EROSION CONTROL BARRIER
- INLET AND PIPE PROTECTION
- CONSTRUCTION LIMITS