
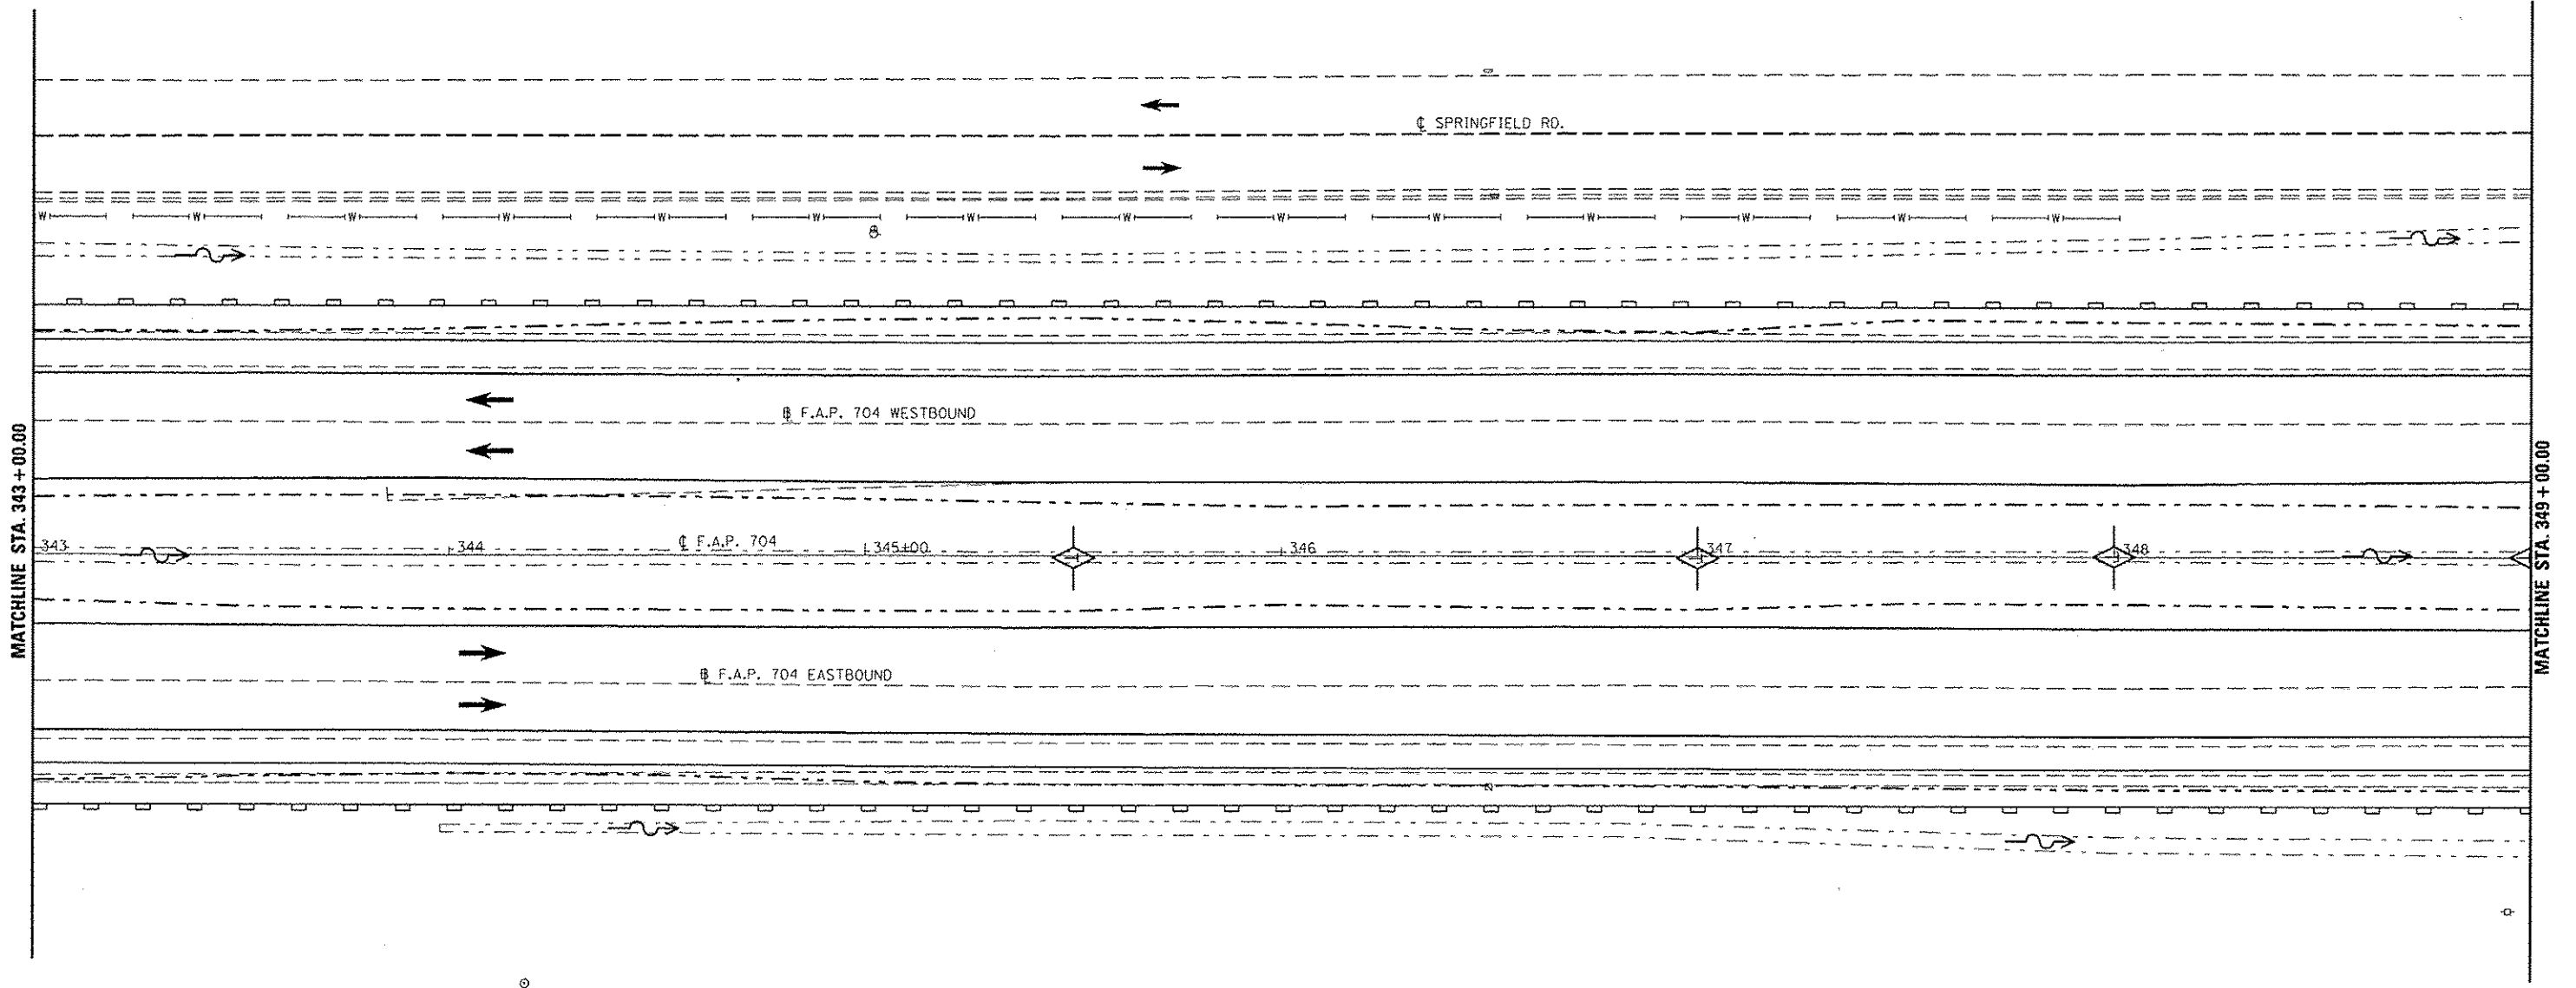
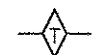



DIRECTION	LOCATION: LEG "A"			MEDIAN	OUTSIDE	OFFSET	TEMPORARY DITCH CHECKS 28000305 (FOOT)	PERIMETER EROSION BARRIER 28000400 (FOOT)
	STA.	TO	STA.					
EB	343+00		349+00		X	60.0' RT		600.0
WB	343+00		349+00		X	60.0' LT		600.0
EB	345+50			X		0.5' RT	15.0	
EB	347+00			X		0.5' RT	15.0	
EB	348+00			X		CL	15.0	
EB	349+00			X		CL	15.0	

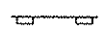

LEGEND

- TEMPORARY DITCH CHECK 
- PERIMETER EROSION BARRIER 
- INLET AND PIPE PROTECTION 
- CONSTRUCTION LIMITS 