


DIRECTION	LOCATION: LEG "A"			MEDIAN	OUTSIDE	OFFSET	TEMPORARY DITCH CHECKS 28000305 (FOOT)	PERIMETER EROSION BARRIER 28000400 (FOOT)	INLET & PIPE PROTECTION 28000500 (EACH)
	STA.	TO	STA.						
WB	355+00		361+00		X	60.0' LT		600.0	
EB	355+00		356+00		X	60.0' RT		100.0	
WB	355+50			X		1.0' LT	15.0		
WB	356+50			X		3.5' LT	10.0		
WB	357+00			X		8.0' LT			1.0
EB	357+00				X	64.0' RT	12.0		
WB	357+50			X		4.0' LT	10.0		
EB	358+00				X	63.0' RT	6.0		
WB	358+50			X		4.0' LT	10.0		
EB	359+00				X	59.0' RT	8.0		
WB	359+50			X		0.5' LT	15.0		
EB	360+00				X	58.0' RT	8.0		
EB	360+50			X		CL	15.0		

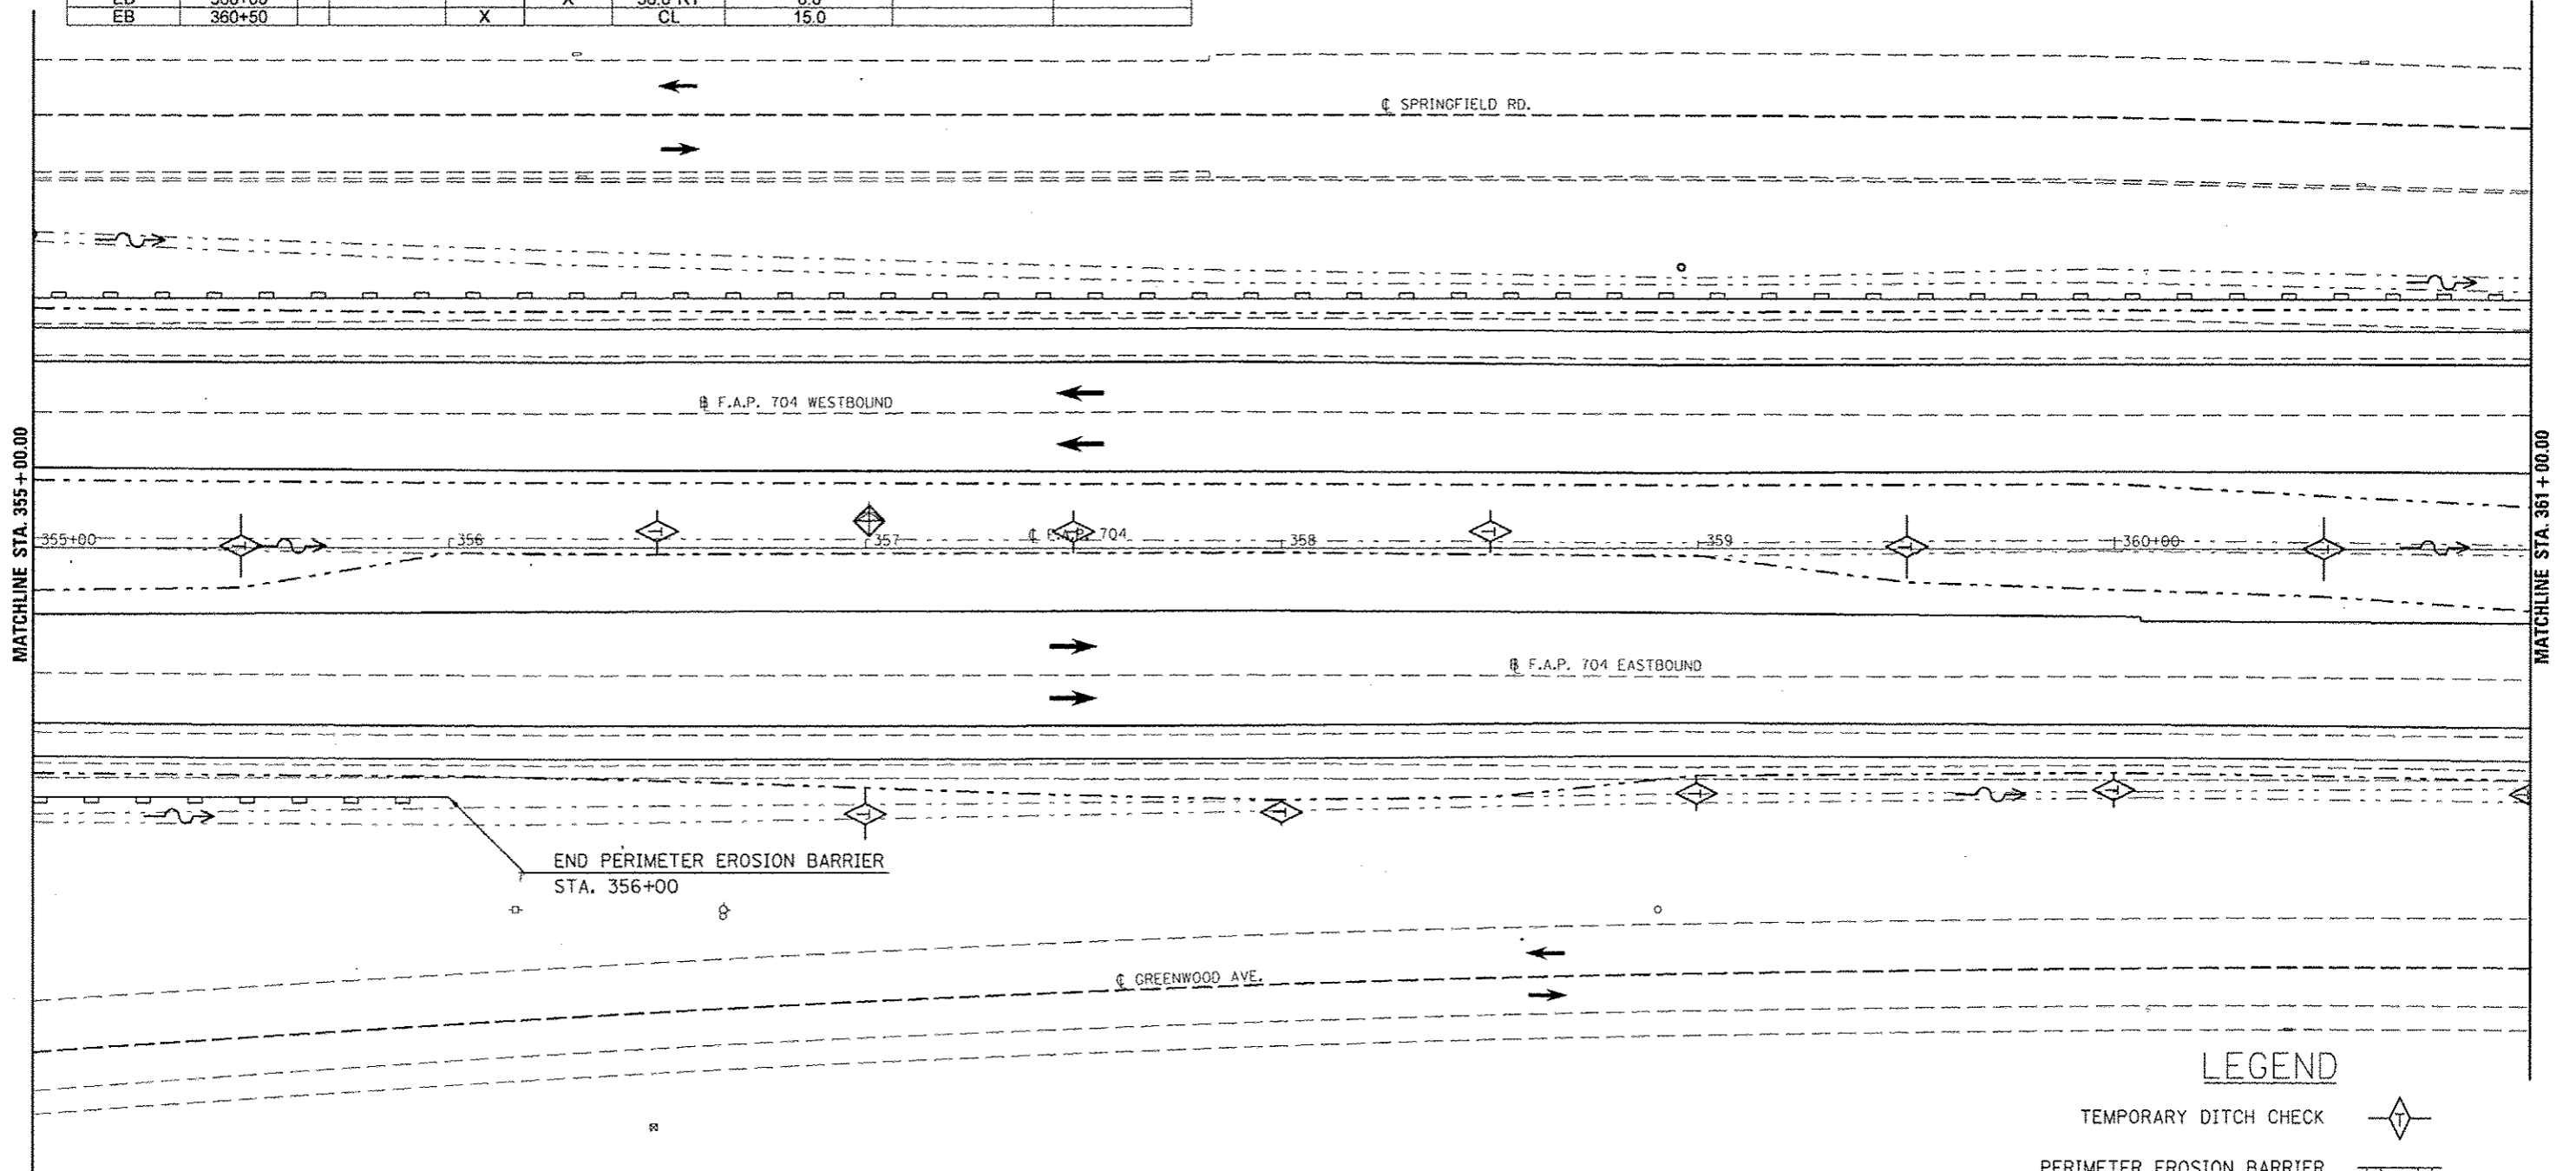

LEGEND

- TEMPORARY DITCH CHECK
- PERIMETER EROSION BARRIER
- INLET AND PIPE PROTECTION
- CONSTRUCTION LIMITS